




# FACILITY LAYOUT DRAWING

Lamke 33-5-29 #1  
530' FSL, 199' FEL, S29 T33N R5W N.M.P.M.  
Archuleta County, CO

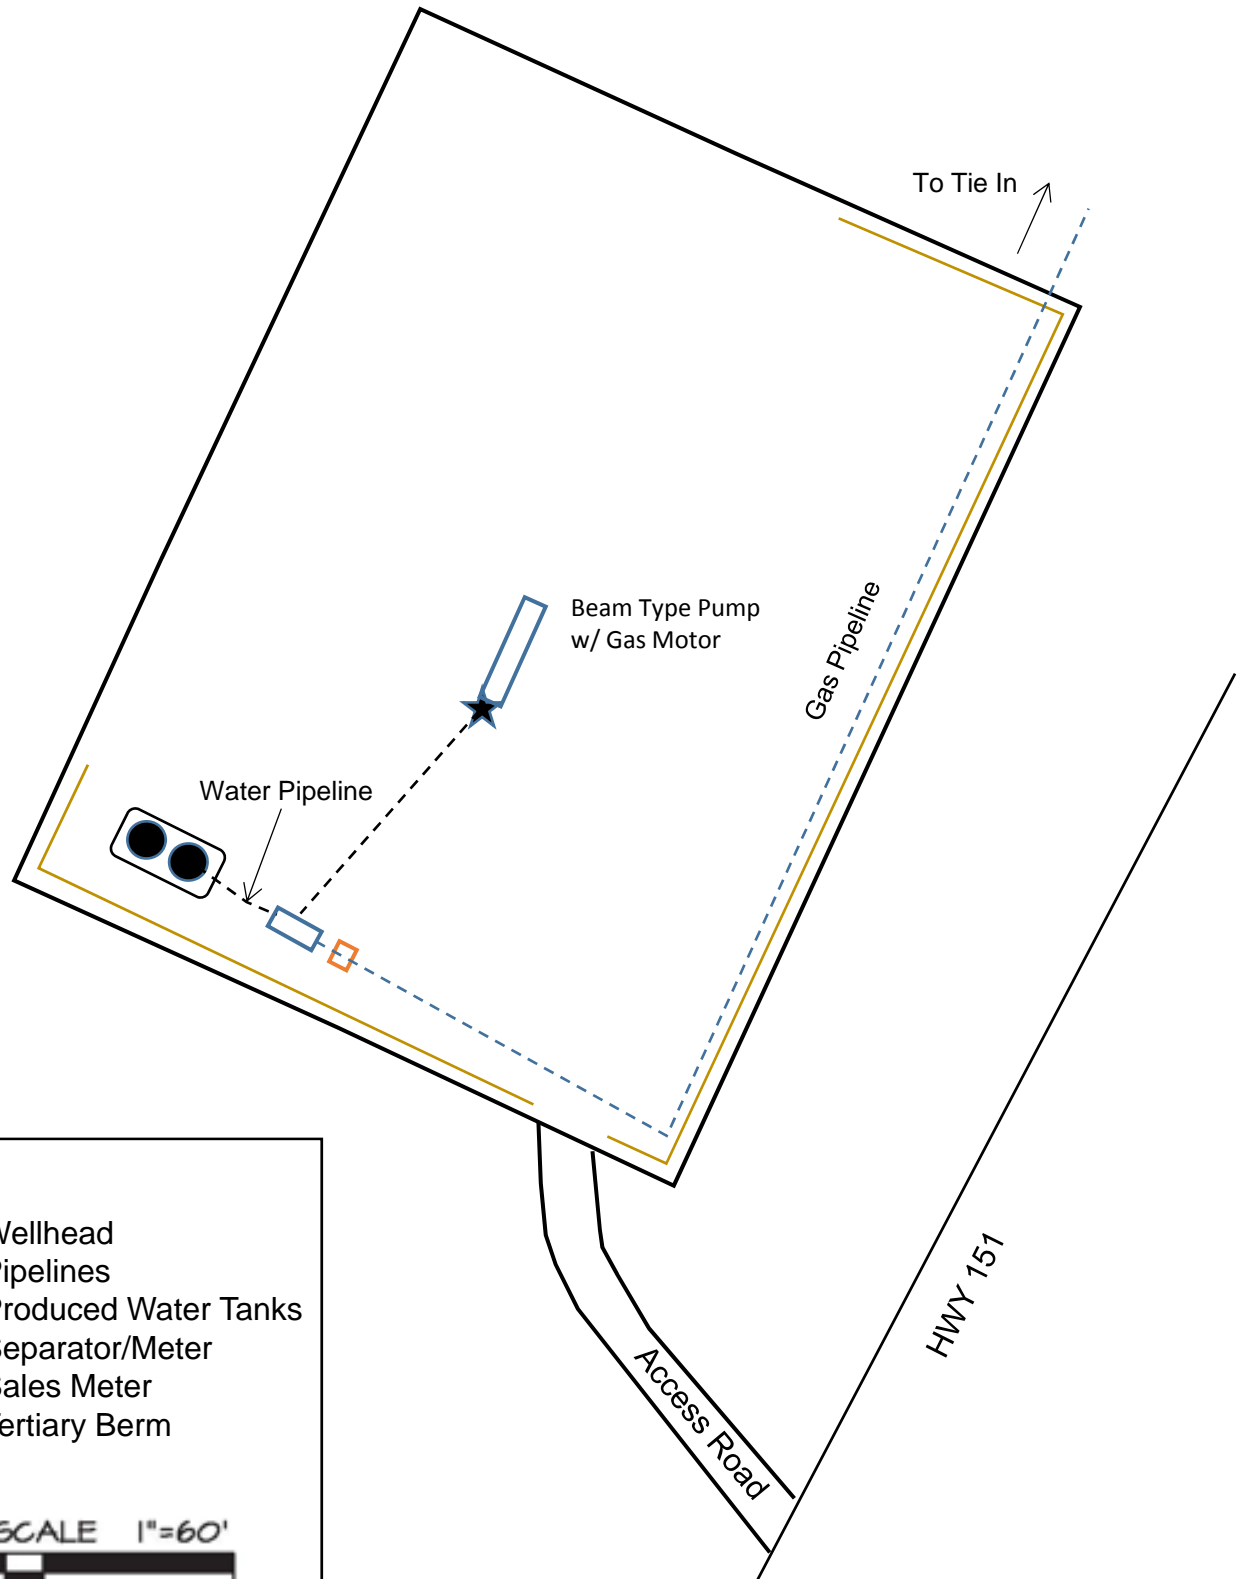

- ★ Wellhead
- Pipelines
- Produced Water Tanks
- ▭ Separator/Meter
- ▣ Sales Meter
- Tertiary Berm

