



LEGEND:


- = TARGET BOTTOM HOLE.  
◇ = PRODUCTION INTERVAL.



ADAMS CO  
ARAPAHOE CO

Section Line

T3S  
T4S

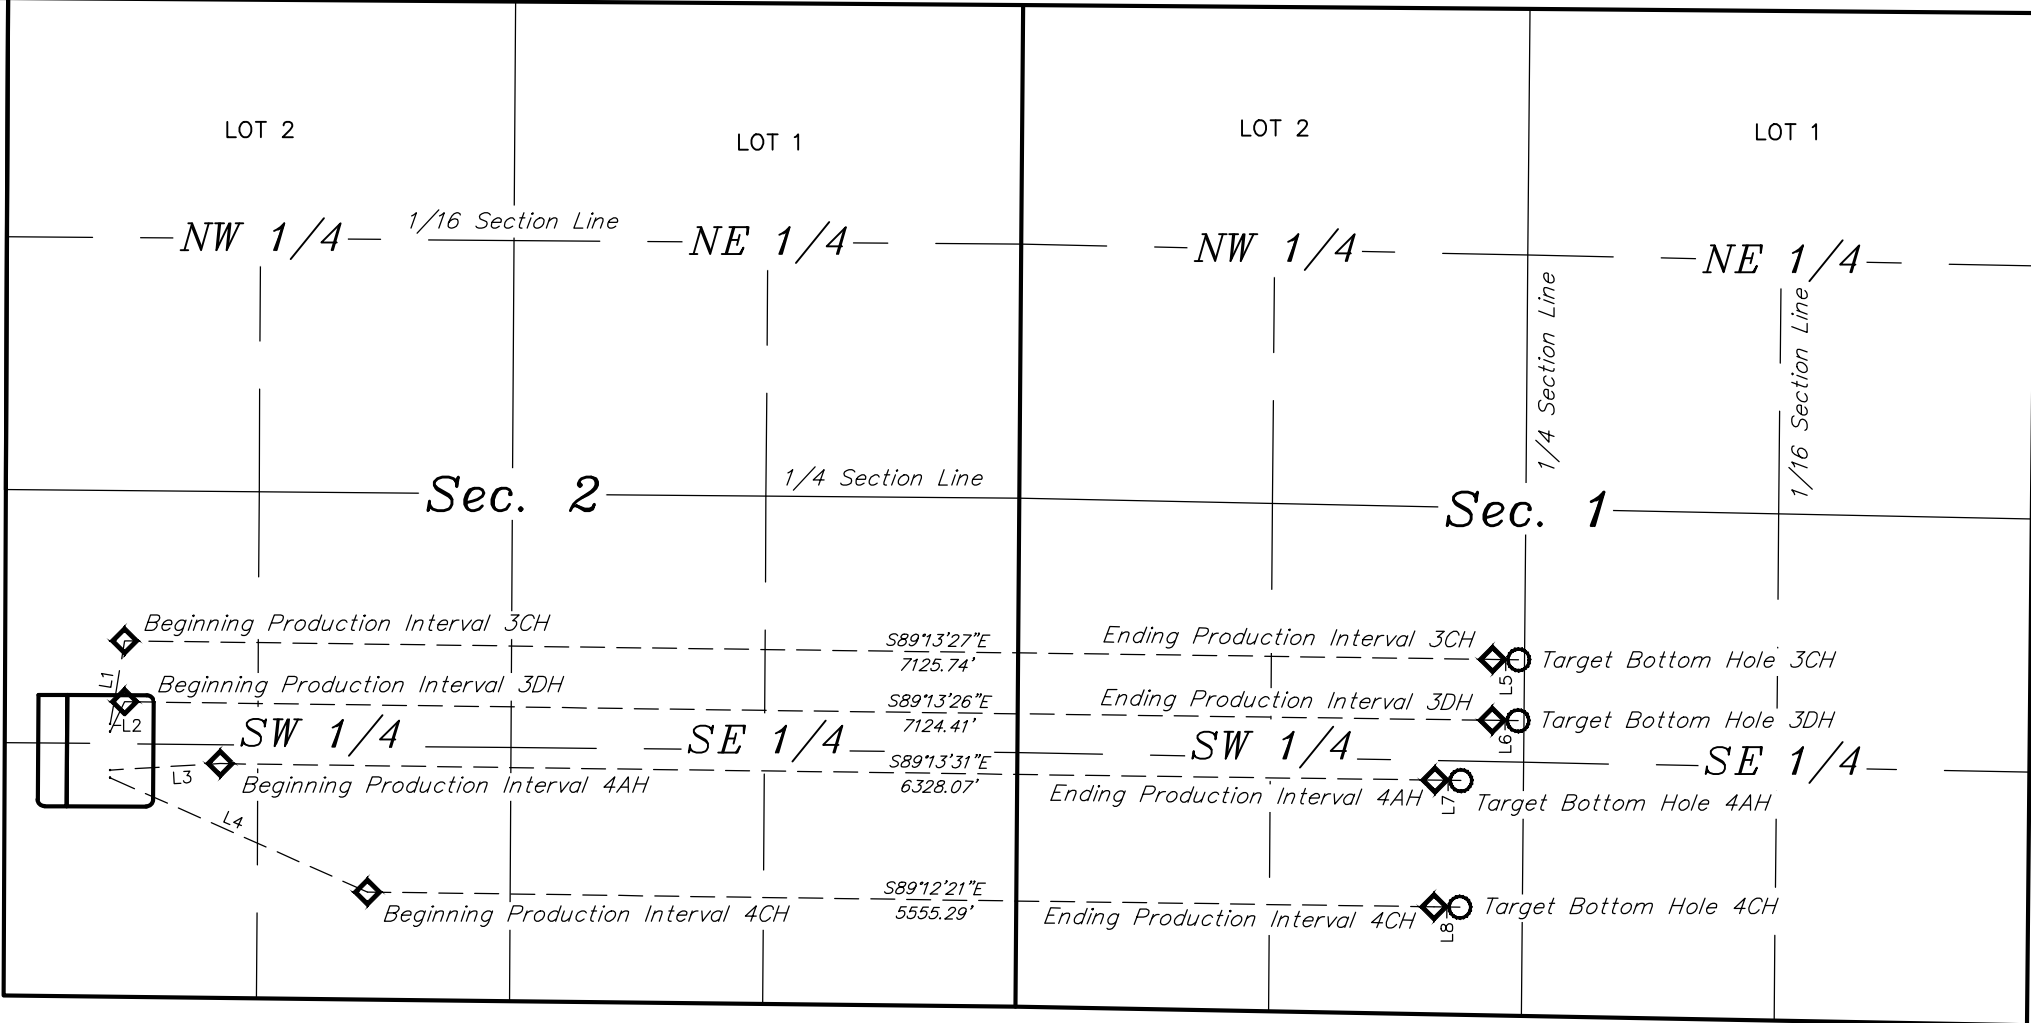

Section Line

LINE TABLE		
LINE	DIRECTION	LENGTH
L1	N09°48'31"E	439.66'
L2	N25°16'02"E	172.69'
L3	N86°38'25"E	574.12'
L4	S66°04'01"E	1466.41'
L5	S88°57'23"E	135.01'
L6	S88°57'23"E	135.01'
L7	S88°57'23"E	135.01'
L8	S88°57'23"E	135.01'

NOTES:

ConocoPhillips Company

PROSPER FARMS #4-65 2-1 4CH, 4AH, 3DH & 3CH  
W 1/2 SW 1/4, SECTION 2, T4S, R65W, 6th P.M.  
ARAPAHOE COUNTY, COLORADO



UELS, LLC  
Corporate Office \* 85 South 200 East  
Vernal, UT 84078 \* (435) 789-1017

DRAWN BY: K.B.	DATE DRAWN: 06-30-15
SCALE: 1" = 1000'	REVISED: 00-00-00
MULTI-WELL PLAN	FIGURE #4