

Approx.
Top of
Cut Slope

AREA OF MAX. DISTURBANCE

Sta. 5+10

6 C-0.8'
El. 43.2'

7 C-1.9'
El. 44.3'

8 C-2.5'
El. 44.9'

180'
S89°40'56"W

Sta. 3+30

15 SWSW B

50'

#559-1510H

C-1.0'
El. 43.4'

50'

#522-1527H

C-0.8'
El. 43.2'

50'

15 SWSW A

1 C-1.1'
El. 43.5'

Sta. 1+80

5 F-0.8'
El. 41.6'

4 F-1.6'
El. 40.8'

3 F-0.3'
El. 42.1'

2 GRADE
El. 42.4'

Sta. 0+00

Approx.
Toe of
Fill Slope

Proposed
Access Road

FINISHED GRADE ELEVATION = 5242.4'

NOTES:

- Flare Stack is to be located a min. of 100' from the wellhead.
- Contours shown at 2' intervals.

EOG RESOURCES, INC.

**CRITTER CREEK 15 SWSW
SECTION 15, T11N, R63W, 6th P.M.
SW 1/4 SW 1/4
WELD COUNTY, COLORADO**

DRAWN BY: M.O.E.
SCALE: 1" = 60'

DATE DRAWN: 04-03-15
REVISED: 00-00-00





CONSTRUCTION LAYOUT

FIGURE #1



UELS, LLC
Corporate Office * 85 South 200 East
Vernal, UT 84078 * (435) 789-1017

1" = 40'
 X-Section
 Scale
 1" = 100'

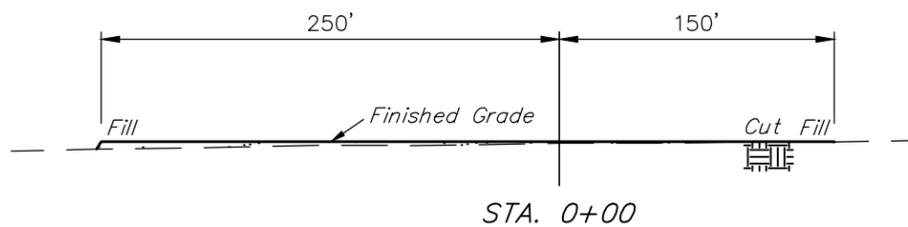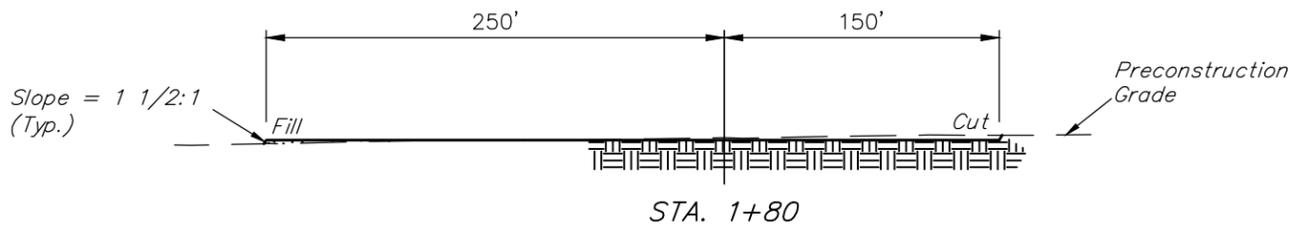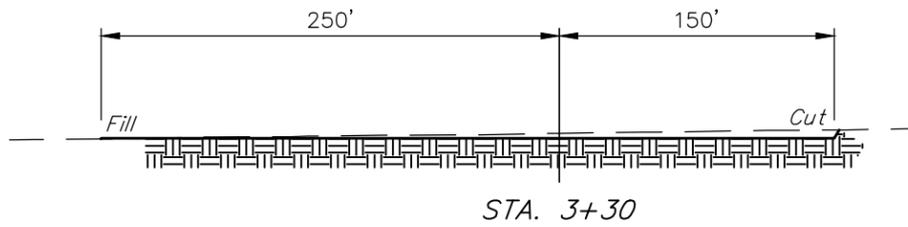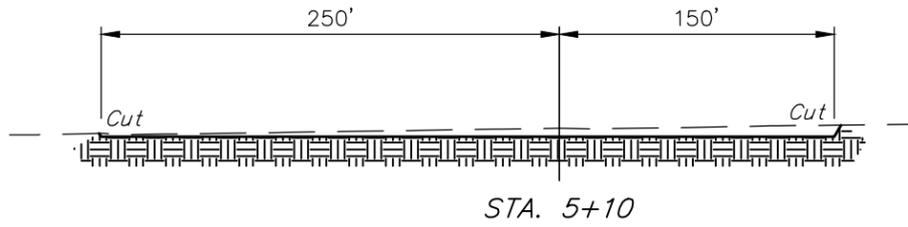

APPROXIMATE EARTHWORK QUANTITIES	
(6") TOPSOIL STRIPPING	3,830 Cu. Yds.
REMAINING LOCATION	2,780 Cu. Yds.
TOTAL CUT	6,610 Cu. Yds.
FILL	2,780 Cu. Yds.
EXCESS MATERIAL	3,830 Cu. Yds.
TOPSOIL	3,830 Cu. Yds.
EXCESS UNBALANCE (After Interim Rehabilitation)	0 Cu. Yds.

APPROXIMATE SURFACE DISTURBANCE AREAS		
	DISTANCE	ACRES
WELL SITE DISTURBANCE	NA	±5.749
40' WIDE ACCESS ROAD R-O-W DISTURBANCE	±679'	±0.624
TOTAL SURFACE USE AREA		±6.373

NOTES:

- Fill quantity includes 5% for compaction.
- Calculations based on 6" of topsoil stripping.
- Topsoil should not be stripped below finished grade on substructure area.

EOG RESOURCES, INC.

CRITTER CREEK 15 SWSW
 SECTION 15, T11N, R63W, 6th P.M.
 SW 1/4 SW 1/4
 WELD COUNTY, COLORADO



UELS, LLC
 Corporate Office * 85 South 200 East
 Vernal, UT 84078 * (435) 789-1017

DRAWN BY: M.O.E.	DATE DRAWN: 04-03-15
SCALE: AS SHOWN	REVISED: 00-00-00
CONSTRUCTION LAYOUT CROSS SECTIONS	FIGURE #2