

**PROPOSED LOCATION:
GRANDE #4-65 20-19 1DH,
1CH, 1BH & 1AH**

**R
66
W**

**R
65
W**

**R
65
W**

**R
64
W**

LEGEND:

 **PROPOSED LOCATION**



ConocoPhillips Company

**GRANDE #4-65 20-19 1DH, 1CH, 1BH & 1AH
NE 1/4 NE 1/4, SECTION 20, T4S, R65W, 6th P.M.
ARAPAHOE COUNTY, COLORADO**

DRAWN BY: J.L.G.

DATE DRAWN: 5-11-15

SCALE: 1:100,000


REVISED: 00-00-00

ACCESS ROAD MAP

TOPO A



UELS, LLC
Corporate Office * 85 South 200 East
Vernal, UT 84078 * (435) 789-1017

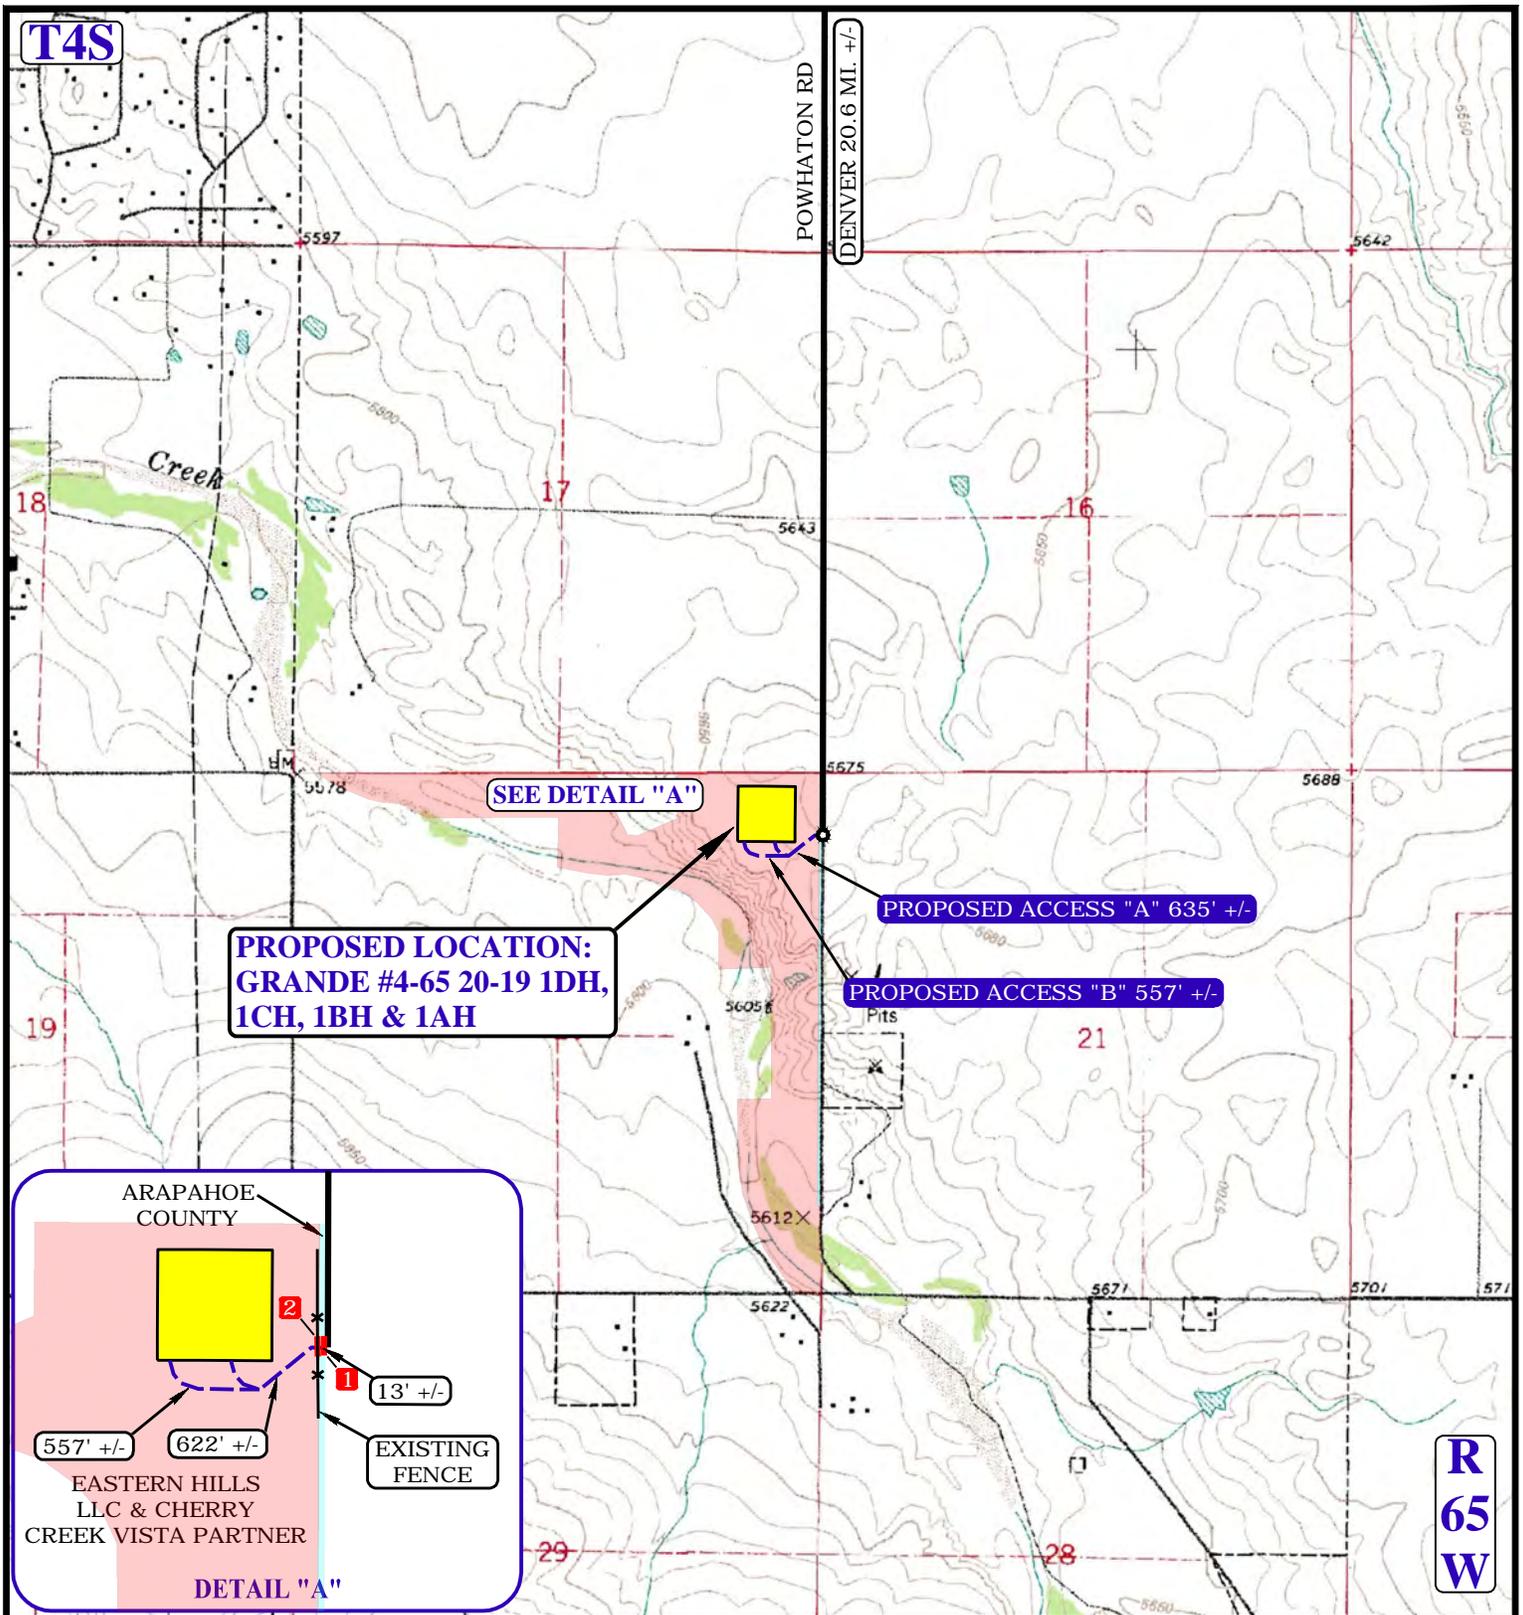

NOTE: PARCEL DATA SHOWN HAS BEEN OBTAINED FROM VARIOUS SOURCES AND SHOULD BE USED FOR MAPPING, GRAPHIC AND PLANNING PURPOSES ONLY. NO WARRANTY IS MADE BY UINTAH ENGINEERING AND LAND SURVEYING (UELS) FOR ACCURACY OF THE PARCEL DATA.

LEGEND:

- EXISTING ROAD
- PROPOSED ROAD
- 18" CMP REQUIRED
- CATTLE GUARD REQUIRED

ConocoPhillips Company

GRANDE #4-65 20-19 1DH, 1CH, 1BH & 1AH
 NE 1/4 NE 1/4, SECTION 20, T4S, R65W, 6th P.M.
 ARAPAHOE COUNTY, COLORADO



DRAWN BY: J.L.G.	DATE DRAWN: 5-11-15
SCALE: 1" = 2000'	REVISED: 00-00-00
ACCESS ROAD MAP	TOPO B



UELS, LLC
 Corporate Office * 85 South 200 East
 Vernal, UT 84078 * (435) 789-1017