

FINISHED GRADE ELEVATION = 5208.1'

- NOTES:**
- Flare Stack is to be located a min. of 100' from the wellhead.
  - Contours shown at 2' intervals.

**EOG RESOURCES, INC.**

**CRITTER CREEK 14 SWSE**  
**SW 1/4 SE 1/4, SECTION 14, T11N, R63W, 6th P.M.**  
**WELD COUNTY, COLORADO**







**UELS, LLC**  
 Corporate Office \* 85 South 200 East  
 Vernal, UT 84078 \* (435) 789-1017

DRAWN BY: M.O.E.	DATE DRAWN: 04-09-15
SCALE: 1" = 60'	REVISED: 00-00-00

**CONSTRUCTION LAYOUT** **FIGURE #1**

1" = 40'  
 X-Section  
 Scale  
 1" = 100'

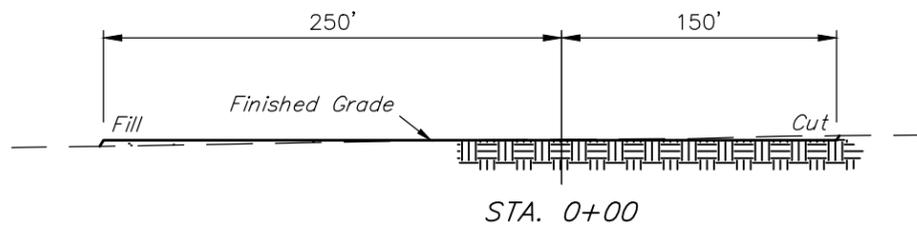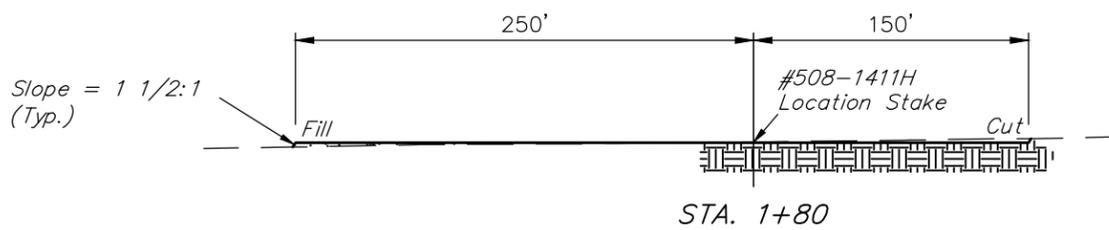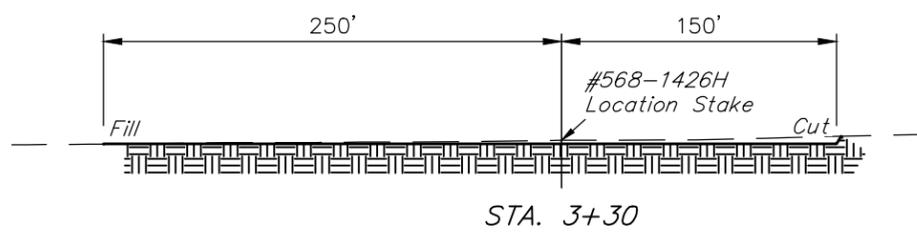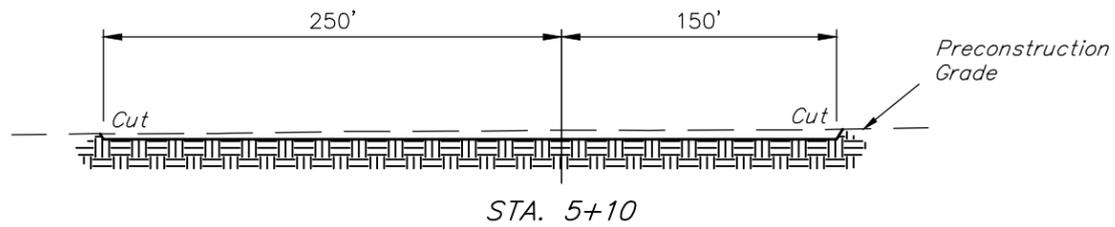

APPROXIMATE EARTHWORK QUANTITIES	
(6") TOPSOIL STRIPPING	3,840 Cu. Yds.
REMAINING LOCATION	2,430 Cu. Yds.
<b>TOTAL CUT</b>	<b>6,270 Cu. Yds.</b>
<b>FILL</b>	<b>2,430 Cu. Yds.</b>
EXCESS MATERIAL	3,840 Cu. Yds.
TOPSOIL	3,840 Cu. Yds.
<b>EXCESS UNBALANCE</b> (After Interim Rehabilitation)	<b>0 Cu. Yds.</b>

APPROXIMATE SURFACE DISTURBANCE AREAS		
	DISTANCE	ACRES
WELL SITE DISTURBANCE	NA	±5.731
40' WIDE ACCESS ROAD R-O-W DISTURBANCE	±3356'	±3.082
<b>TOTAL SURFACE USE AREA</b>		<b>±8.813</b>

- NOTES:**
- Fill quantity includes 5% for compaction.
  - Calculations based on 6" of topsoil stripping.
  - Topsoil should not be stripped below finished grade on substructure area.

**EOG RESOURCES, INC.**

**CRITTER CREEK 14 SWSE**  
**SW 1/4 SE 1/4, SECTION 14, T11N, R63W, 6th P.M.**  
**WELD COUNTY, COLORADO**



**UELS, LLC**  
 Corporate Office \* 85 South 200 East  
 Vernal, UT 84078 \* (435) 789-1017

DRAWN BY: M.O.E.	DATE DRAWN: 04-09-15
SCALE: AS SHOWN	REVISED: 00-00-00
<b>CONSTRUCTION LAYOUT CROSS SECTIONS</b>	<b>FIGURE #2</b>