


PER AGREEMENT,
LANDOWNER PROVIDED
CONSTRUCTION
MATERIAL. THIS AREA
WILL BE INCLUDED
IN THE INTERIM
RECLAMATION.

EXISTING
ACCESS ROAD

EXISTING ROAD

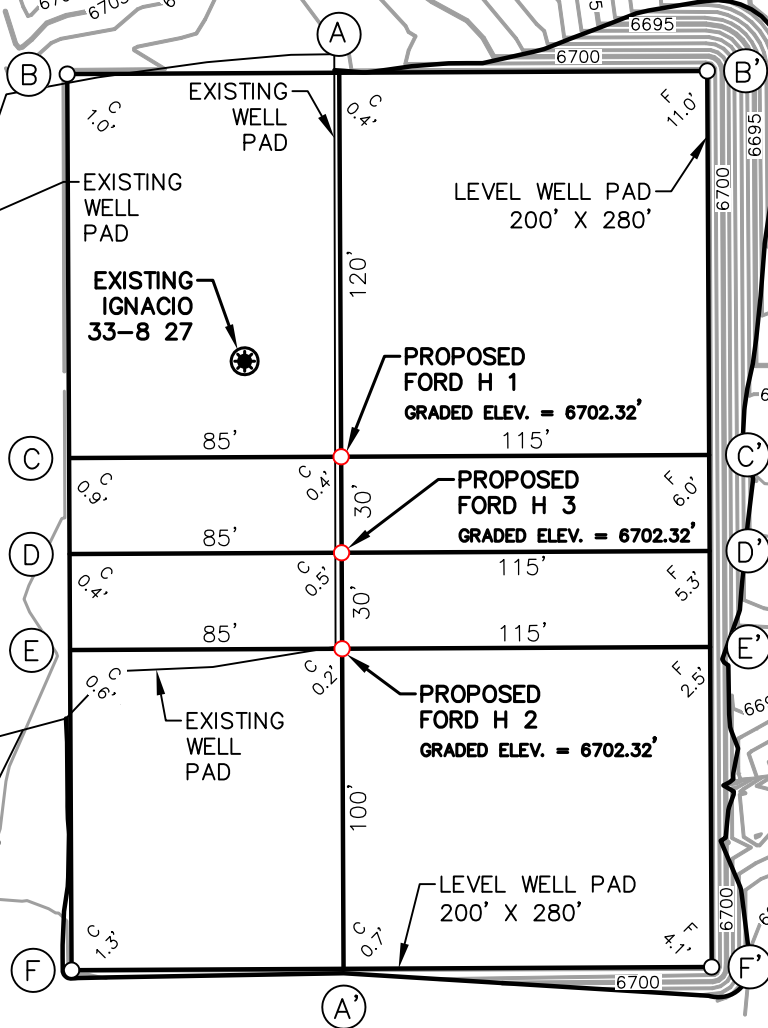


EARTHWORKS
CUT: 372 CUBIC YARDS
FILL: 3,704 CUBIC YARDS
TOPSOIL: 859 CUBIC YARDS
NET IMPORT: 4,191 CUBIC YARDS

EXISTING PAD SIZE: 0.540 ACRES
PROPOSED EXPANSION SIZE: 1.066 ACRES
LEVEL PAD SIZE: 1.286 ACRES
TOTAL DISTURBED AREA: 1.606 ACRES

SURVEY NOTES

1. BEARING BASIS FOR THIS SURVEY IS BASED ON THE NORTH AMERICAN DATUM OF 1983, COLORADO STATE PLANE COORDINATE SYSTEM, SOUTH COLORADO, ZONE 0503.
2. ELEVATION BASIS FOR THIS SURVEY IS BASED ON THE NORTH AMERICAN VERTICAL DATUM OF 1988 (GEOID12A).
3. CONSTRUCTION SHALL ADHERE TO ALL LOCAL, STATE, AND FEDERAL REGULATIONS.
4. DETAILED CONSTRUCTION SPECIFICATIONS PROVIDED IN SCOPE OF WORK.
5. ACTUAL SLOPE AND DIRECTION OF DRAINAGE WILL BE FIELD FIT.




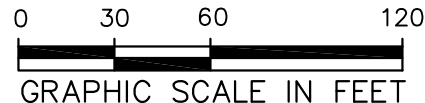


BP AMERICA
PRODUCTION COMPANY
US LOWER 48 ONSHORE

CONSTRUCTION LAYOUT PLAT

FORD H 1, FORD H2, AND FORD H 3
PART OF
SECTION 10, TOWNSHIP 33N, RANGE 08W,
N.M.P.M.
LA PLATA COUNTY, COLORADO

DRAWN BY	CHECKED BY	SCALE	DATE	SHEET	REVISION
CFW	RLM	1"=60'	08/13/2015	1 OF 3	0

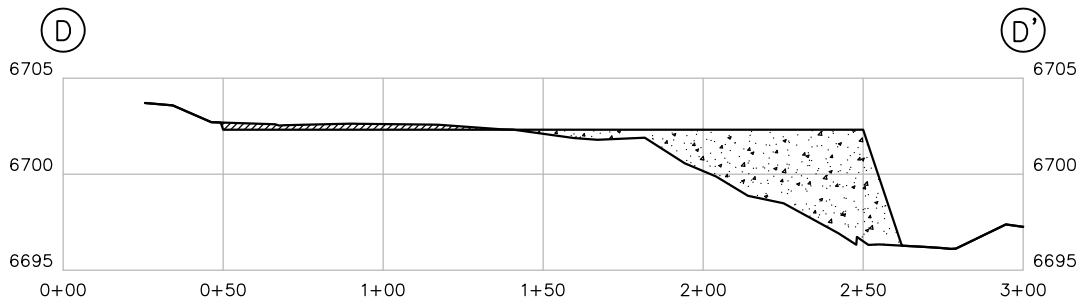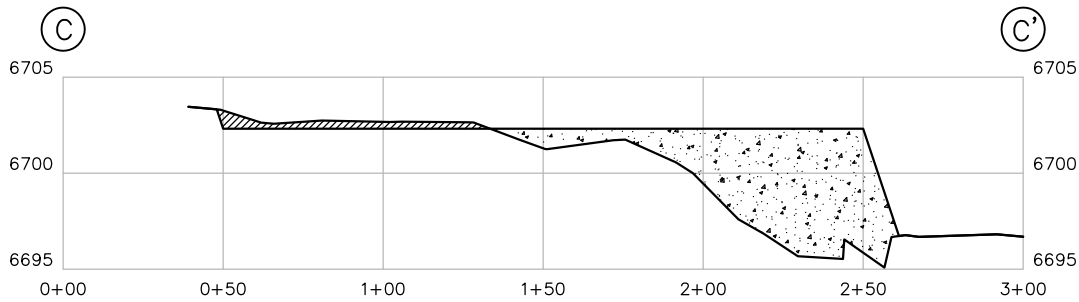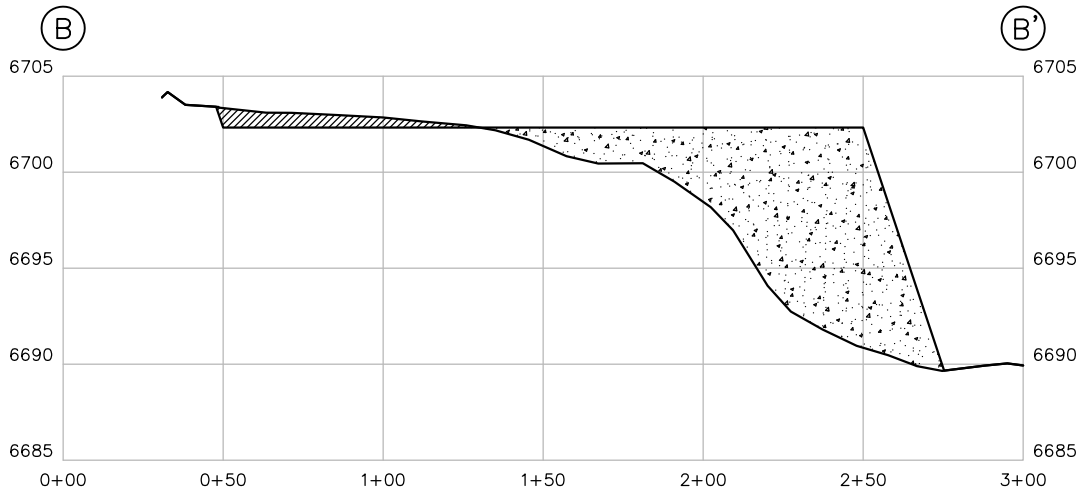
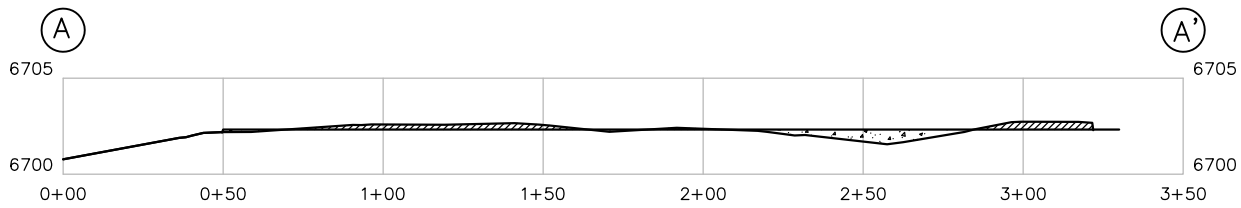


LEGEND	
CUT	
FILL	

HORIZONTAL SCALE 1"=60'
VERTICAL SCALE 1"=10'

	BP AMERICA PRODUCTION COMPANY US LOWER 48 ONSHORE				
	CROSS-SECTION PLAT				
	FORD H 1, FORD H2, AND FORD H 3				
	PART OF SECTION 10, TOWNSHIP 33N, RANGE 08W, N.M.P.M. LA PLATA COUNTY, COLORADO				

DRAWN BY CFW	CHECKED BY RLM	SCALE N/A	DATE 08/13/2015	SHEET 2 OF 3	REVISION 0
-----------------	-------------------	--------------	--------------------	-----------------	---------------

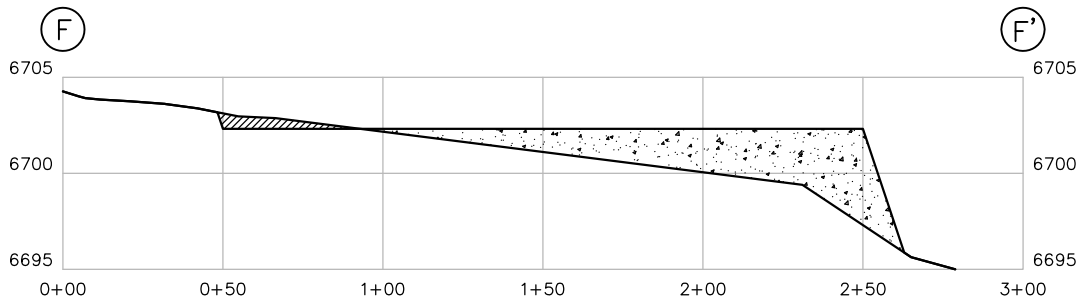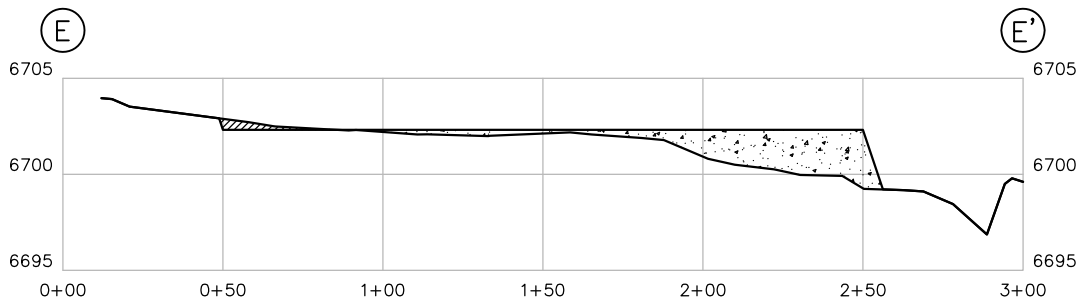

LEGEND	
CUT	
FILL	

HORIZONTAL SCALE 1"=60'
VERTICAL SCALE 1"=10'

	BP AMERICA PRODUCTION COMPANY US LOWER 48 ONSHORE				
	CROSS-SECTION PLAT				
	FORD H 1, FORD H2, AND FORD H 3				
	PART OF SECTION 10, TOWNSHIP 33N, RANGE 08W, N.M.P.M. LA PLATA COUNTY, COLORADO				

DRAWN BY CFW	CHECKED BY RLM	SCALE N/A	DATE 08/13/2015	SHEET 3 OF 3	REVISION 0
-----------------	-------------------	--------------	--------------------	-----------------	---------------