



Z:\Projects\1319-01_BONANZA\5N-61W\DWG\MAP24_5-61.dwg SAVED DATE 2015-09-18 10:08

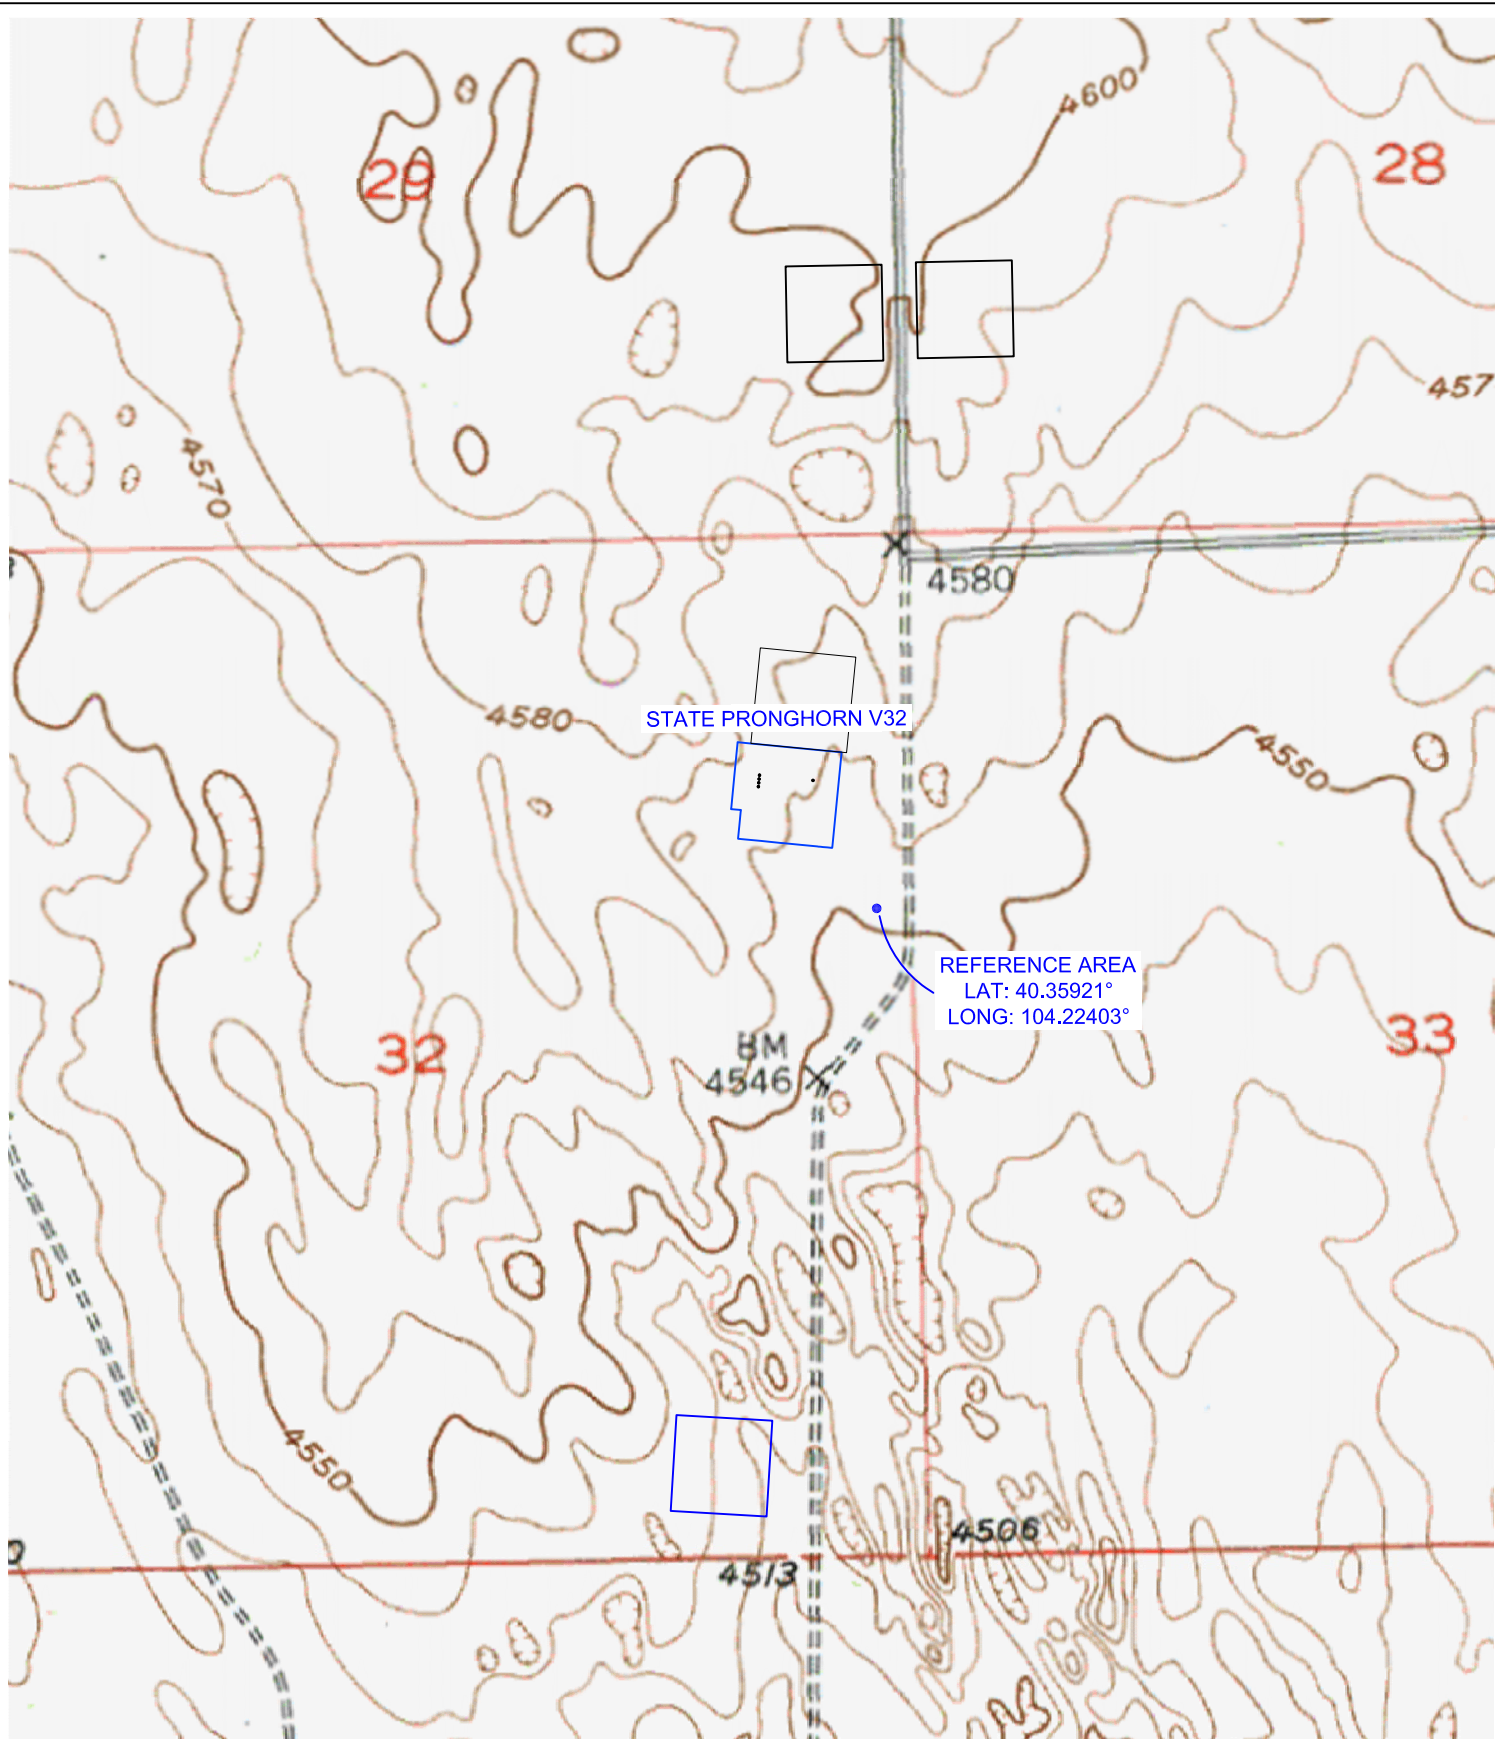

**WILLIAM H. SMITH &
ASSOCIATES, Inc.**
155 N. 1st Street
Lander, WY 82520
Phone: 307-335-5646

Drawn By: MAM	Checked By: DAF
Job No.:	Date: 08/27/15
Revision: 1 REMOVAL OF WELLS	

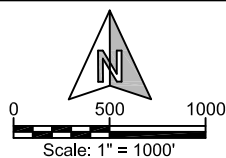

IF BAR LENGTH DOES NOT EQUAL
1"(ONE INCH), THIS PAGE WAS NOT
PLOTTED TO THE INTENDED SCALE.

REFERENCE LOCATION

STATE PRONGHORN
V-32 PAD
NE $\frac{1}{4}$, SECTION 32,
T.5N., R.61W., 6th PM
WELD COUNTY, COLORADO



410 17th Street
Denver, CO 80202
(720) 440-6100

SHEET
1
OF
1