



Z:\Projects\1319-01_BONANZA\SN-61W\DWG\STATE PRONGHORN V-32 GRADE.dwg SAVED DATE 2015-08-31 09:46

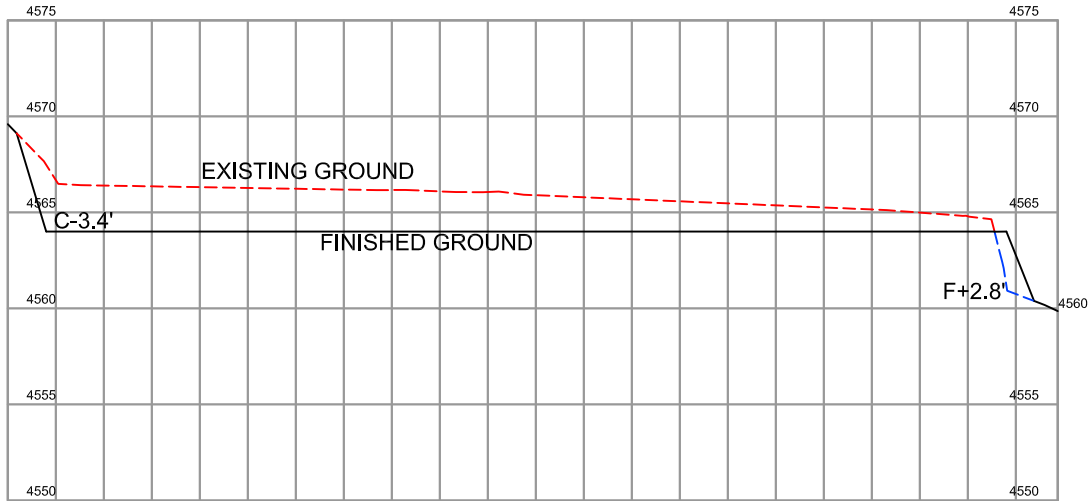

A-A' CROSS SECTION
 HORIZ. SCALE: 1"=50'
 VERT. SCALE: 1"=5'

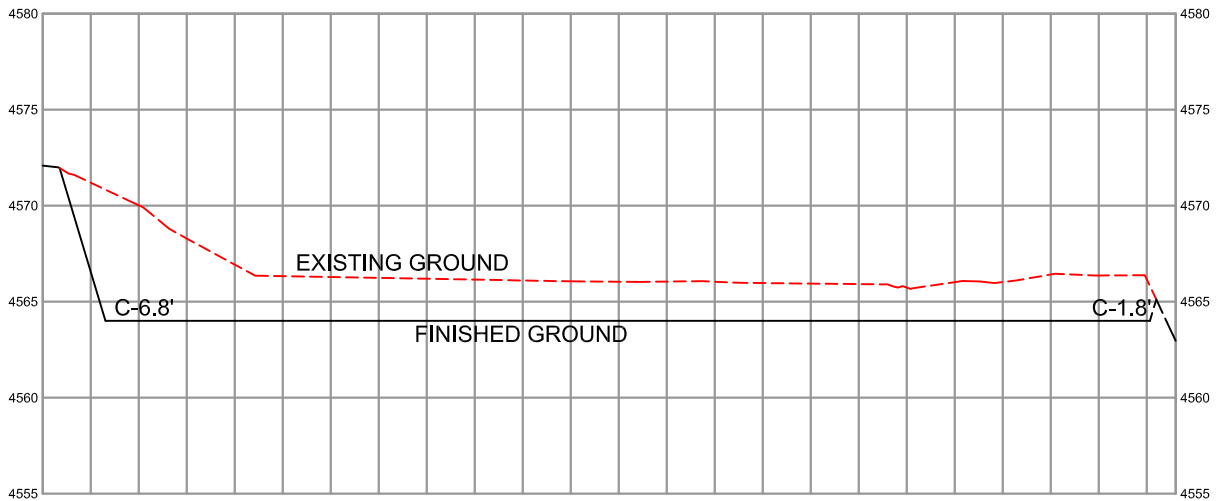


B-B' CROSS SECTION
 HORIZ. SCALE: 1"=50'
 VERT. SCALE: 1"=5'



WILLIAM H. SMITH & ASSOCIATES, Inc.
 155 N. 1st Street
 Lander, WY 82520
 Phone: 307-335-5646

Drawn By: MAM	Checked By: DAF
Job No.:	Date: 08/27/15
Revsion:	

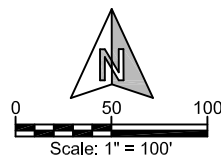

IF BAR LENGTH DOES NOT EQUAL 1"(ONE INCH), THIS PAGE WAS NOT PLOTTED TO THE INTENDED SCALE.

CROSS SECTION

STATE PRONGHORN
 V-32 PAD
 NE¹/₄, SECTION 32,
 T.5N., R.61W., 6th PM
 WELD COUNTY, COLORADO



410 17th Street
 Denver, CO 80202
 (720) 440-6100

SHEET	1
OF	1