


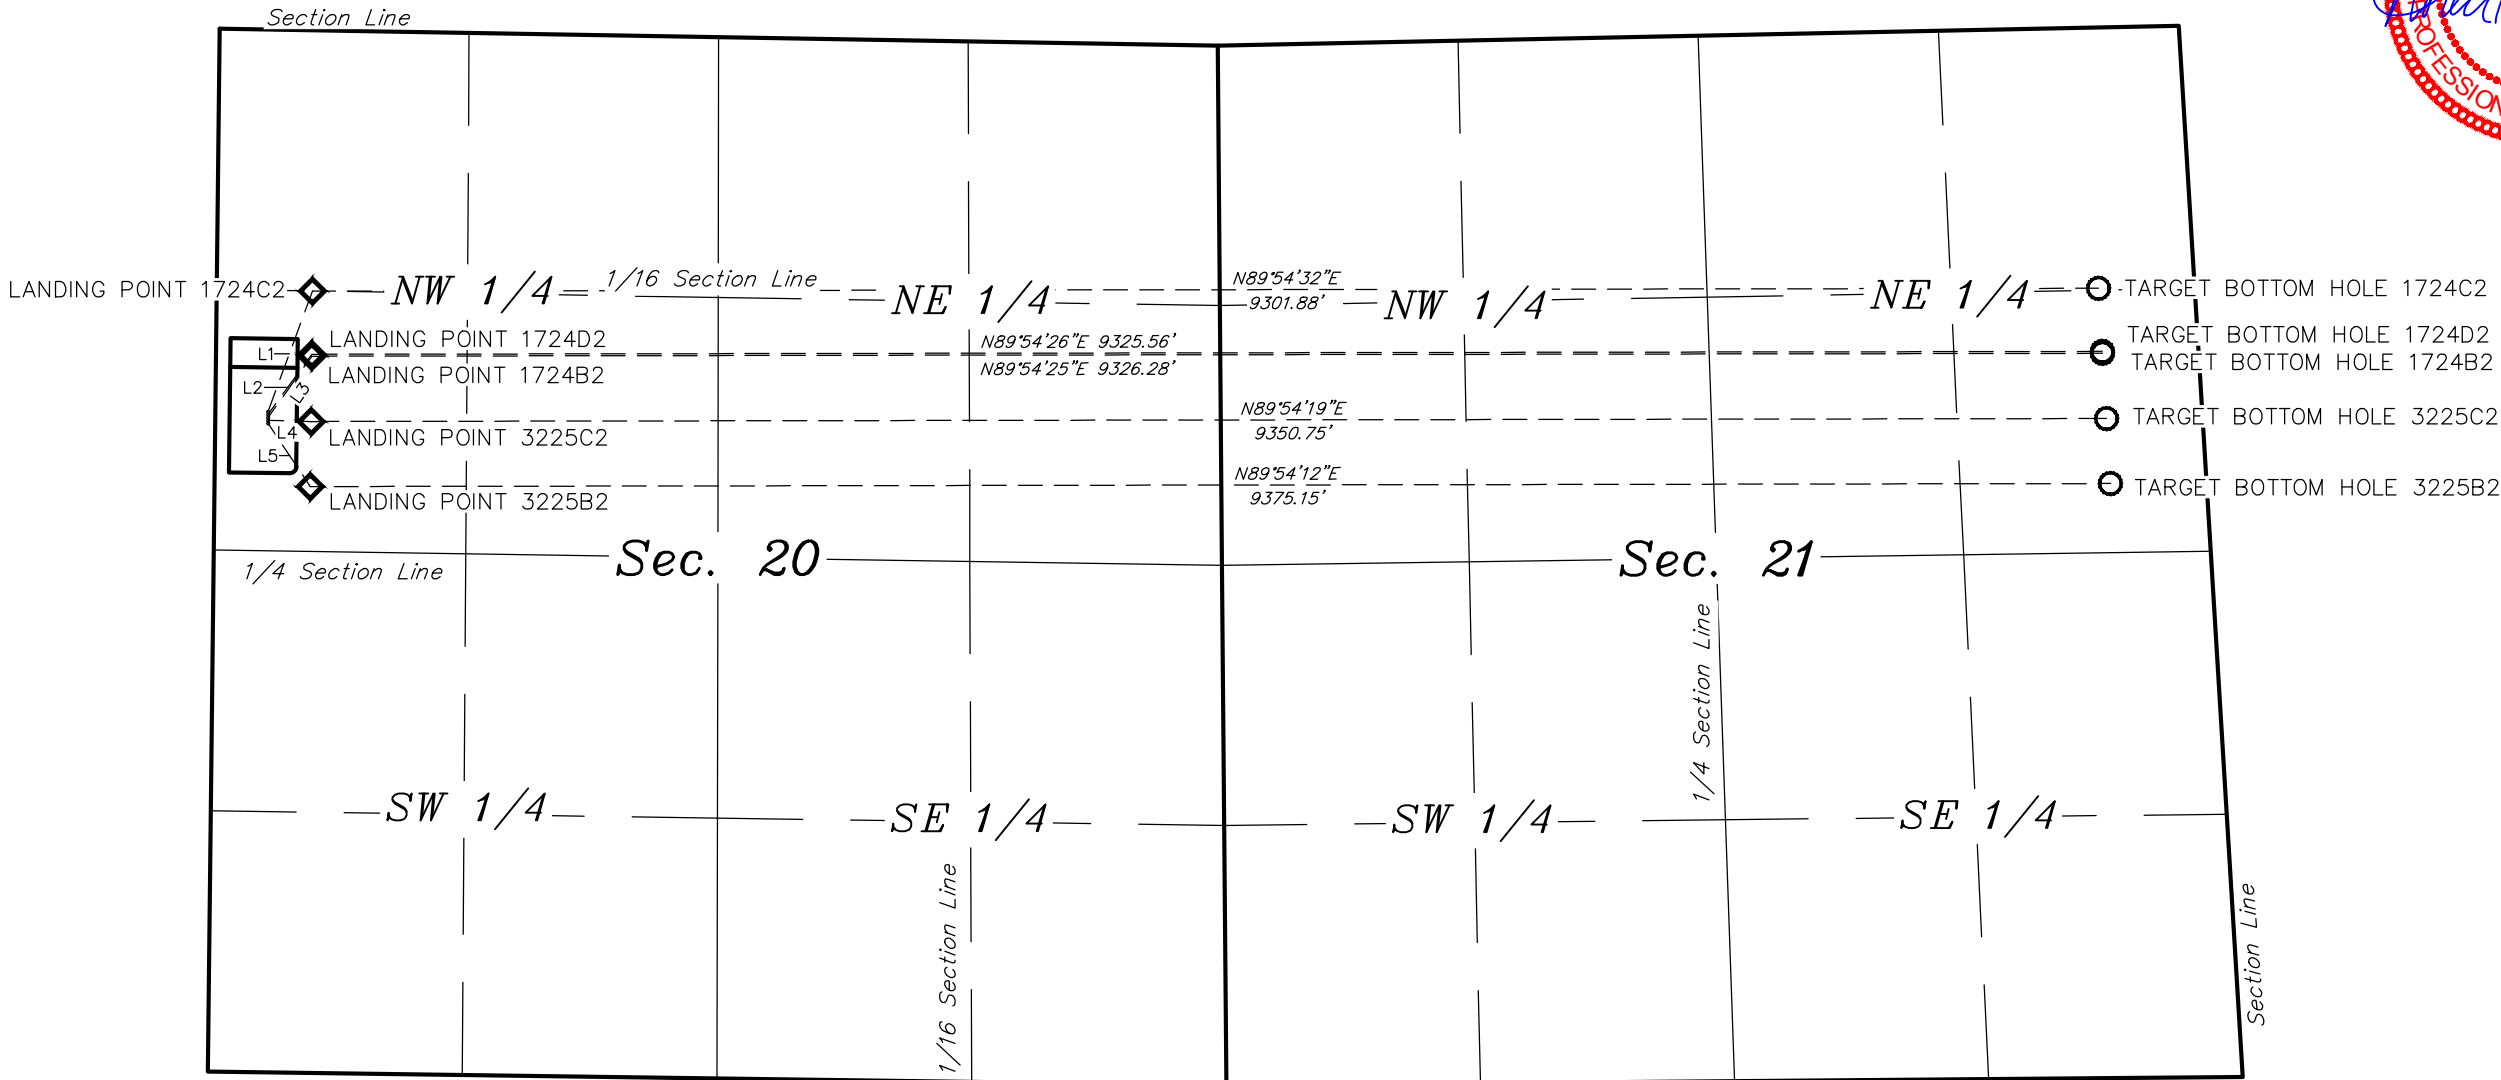

- LEGEND:
- = TARGET BOTTOM HOLE.
 - ◇ = LANDING POINT



NOTES:

BILL BARRETT CORPORATION
ANSCHUTZ EQUUS FARMS 4-62-20 21 SWNW PAD
#4-62-20-3225B2, 3225C2, 1724B2, 1724D2 & 1724C2
SW 1/4 NW 1/4, SECTION 20, T4N, R62W, 6th P.M.
WELD COUNTY, COLORADO



UELS, LLC
Corporate Office * 85 South 200 East
Vernal, UT 84078 * (435) 789-1017

DRAWN BY: J.W.	DATE DRAWN: 10-07-14
SCALE: 1" = 1000'	REVISED: 06-04-15 K.B.
MULTI-WELL PLAN	FIGURE #5