


LEGEND:  
 ◆ = LANDING POINT.  
 ○ = TARGET BOTTOM HOLE.

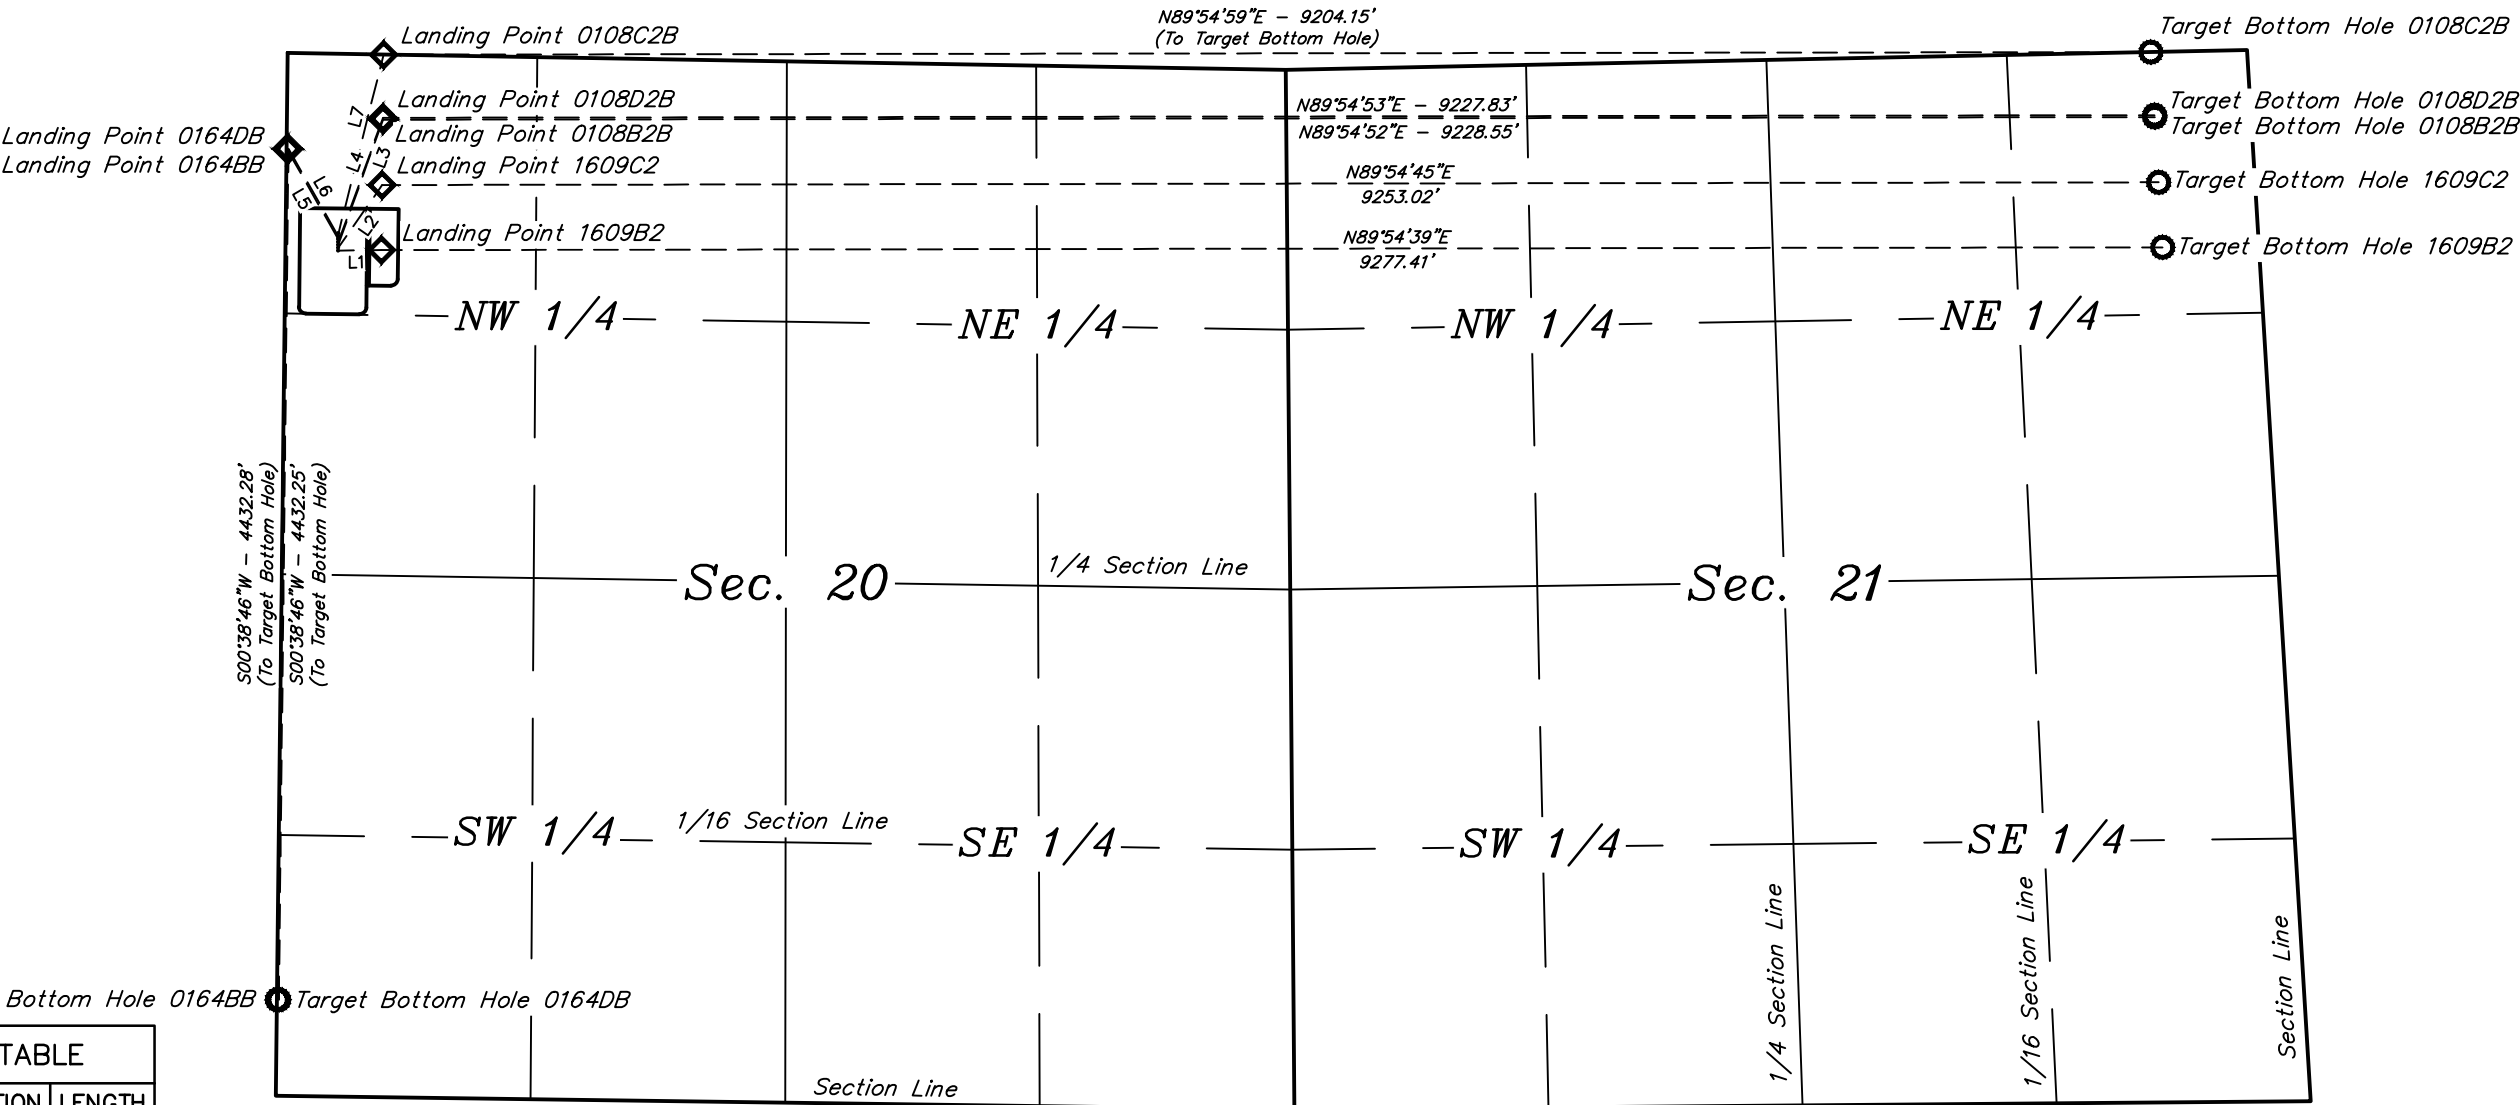

LINE TABLE		
LINE	DIRECTION	LENGTH
L1	N89°10'46"E	225.10'
L2	N34°57'39"E	399.22'
L3	N19°36'58"E	692.34'
L4	N19°45'25"E	687.63'
L5	N29°42'22"W	542.00'
L6	N29°41'03"W	524.45'
L7	N14°12'01"E	960.48'

NOTES:

**BILL BARRETT CORPORATION**  
 ANSCHUTZ EQUUS FARMS 4-62-20 21 NWNW PAD  
 #4-62-20-1609B2, 1609C2, 0108B2B, 0108D2B, 0164BB,  
 0164DB & 0108C2B  
 NW 1/4 NW 1/4, SECTION 20, T4N, R62W, 6th P.M.  
 WELD COUNTY, COLORADO



**UELS, LLC**  
 Corporate Office \* 85 South 200 East  
 Vernal, UT 84078 \* (435) 789-1017

DRAWN BY: J.W.	DATE DRAWN: 10-06-14
SCALE: 1" = 1000'	REVISED: 09-25-15 K.B.
<b>MULTI-WELL PLAN</b>	<b>FIGURE #5</b>