
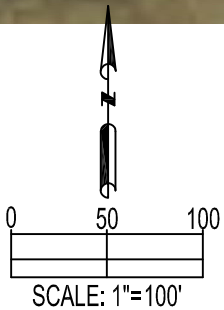


ALBRIGHTON 10-P PAD PRODUCTION FACILITY LAYOUT

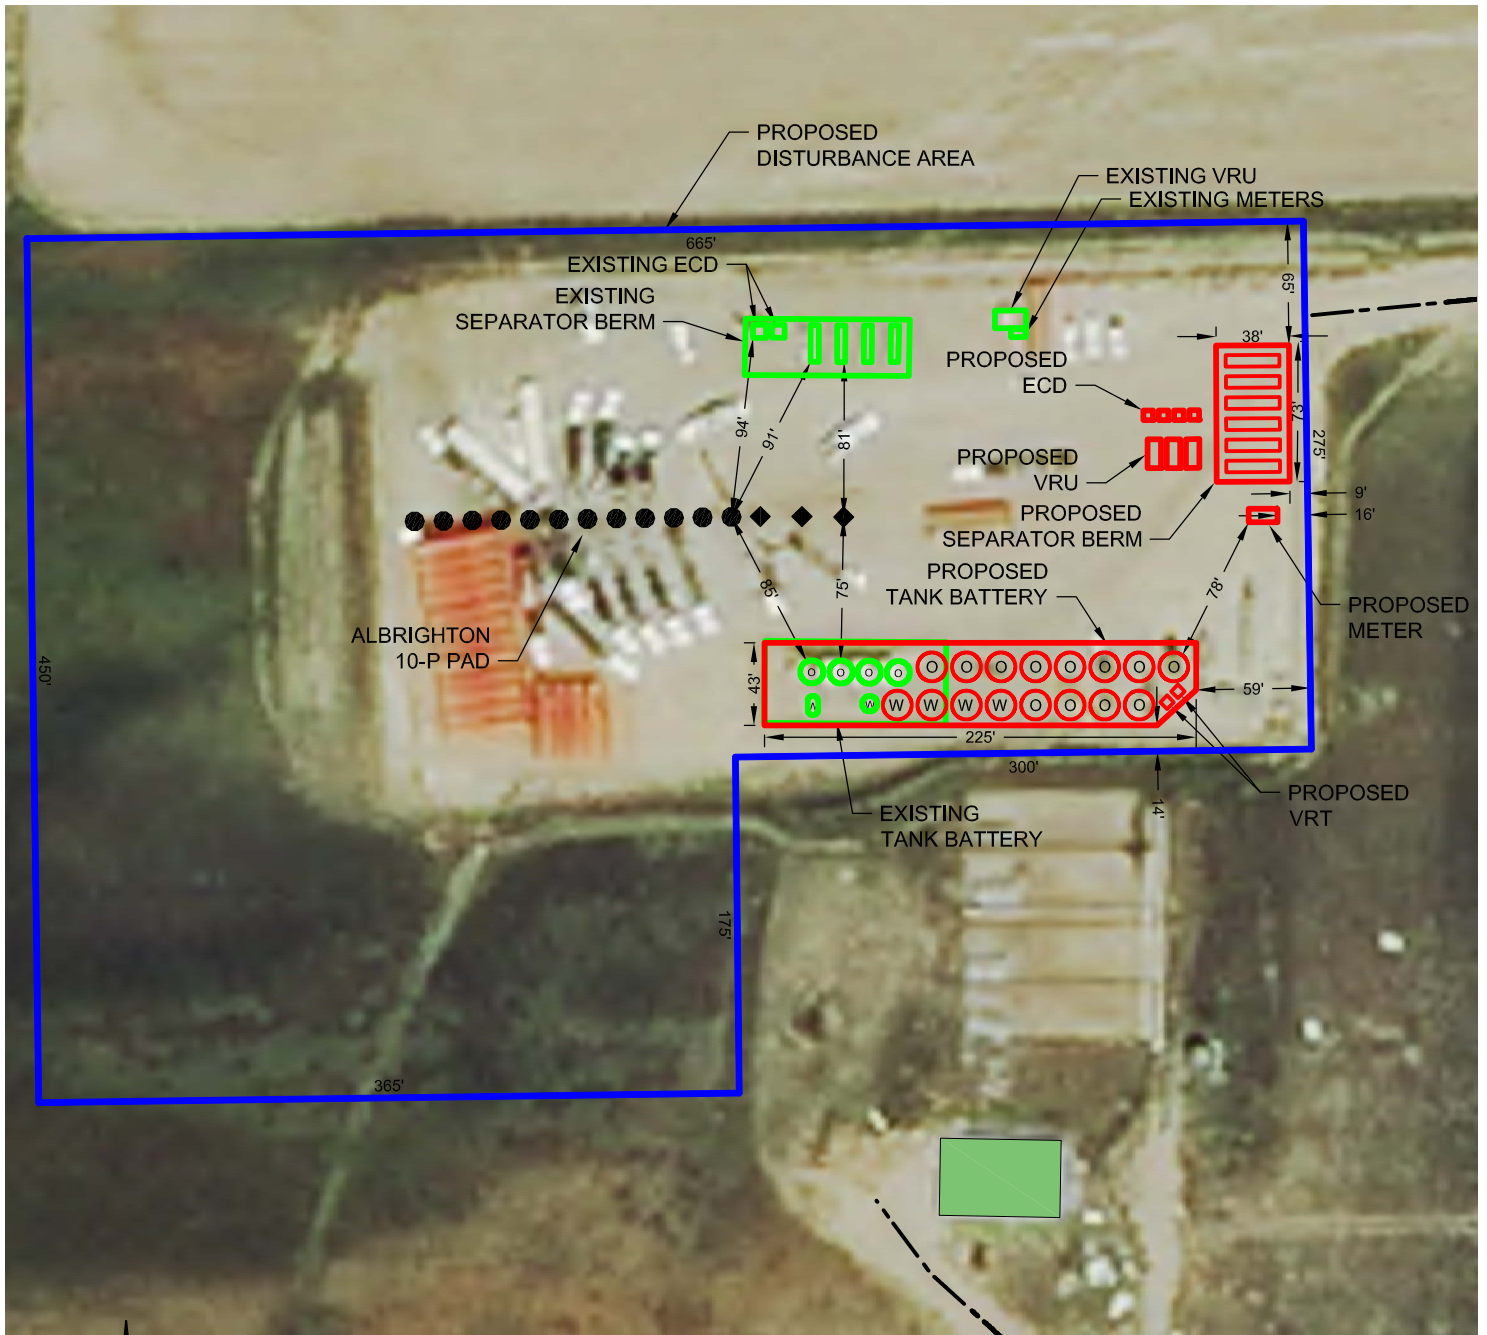

LEGEND

-  = PROPOSED WELL  = EXISTING FACILITIES
 = EXISTING WELL  = ROAD
 = PROPOSED DA  = BUILDING
 = PROPOSED FACILITIES

PREPARED BY:



FIELD DATE:

06-08-15

DRAWING DATE:

10-06-15

BY:

CHECKED BY:

SITE NAME:

ALBRIGHTON 10-P PAD

SURFACE LOCATION:

SW 1/4 SW 1/4 SEC. 10, T6N, R64W, 6TH P.M.
WELD COUNTY, COLORADO

PREPARED FOR:

