


TAMI STATE DIG SITE
9/25/15

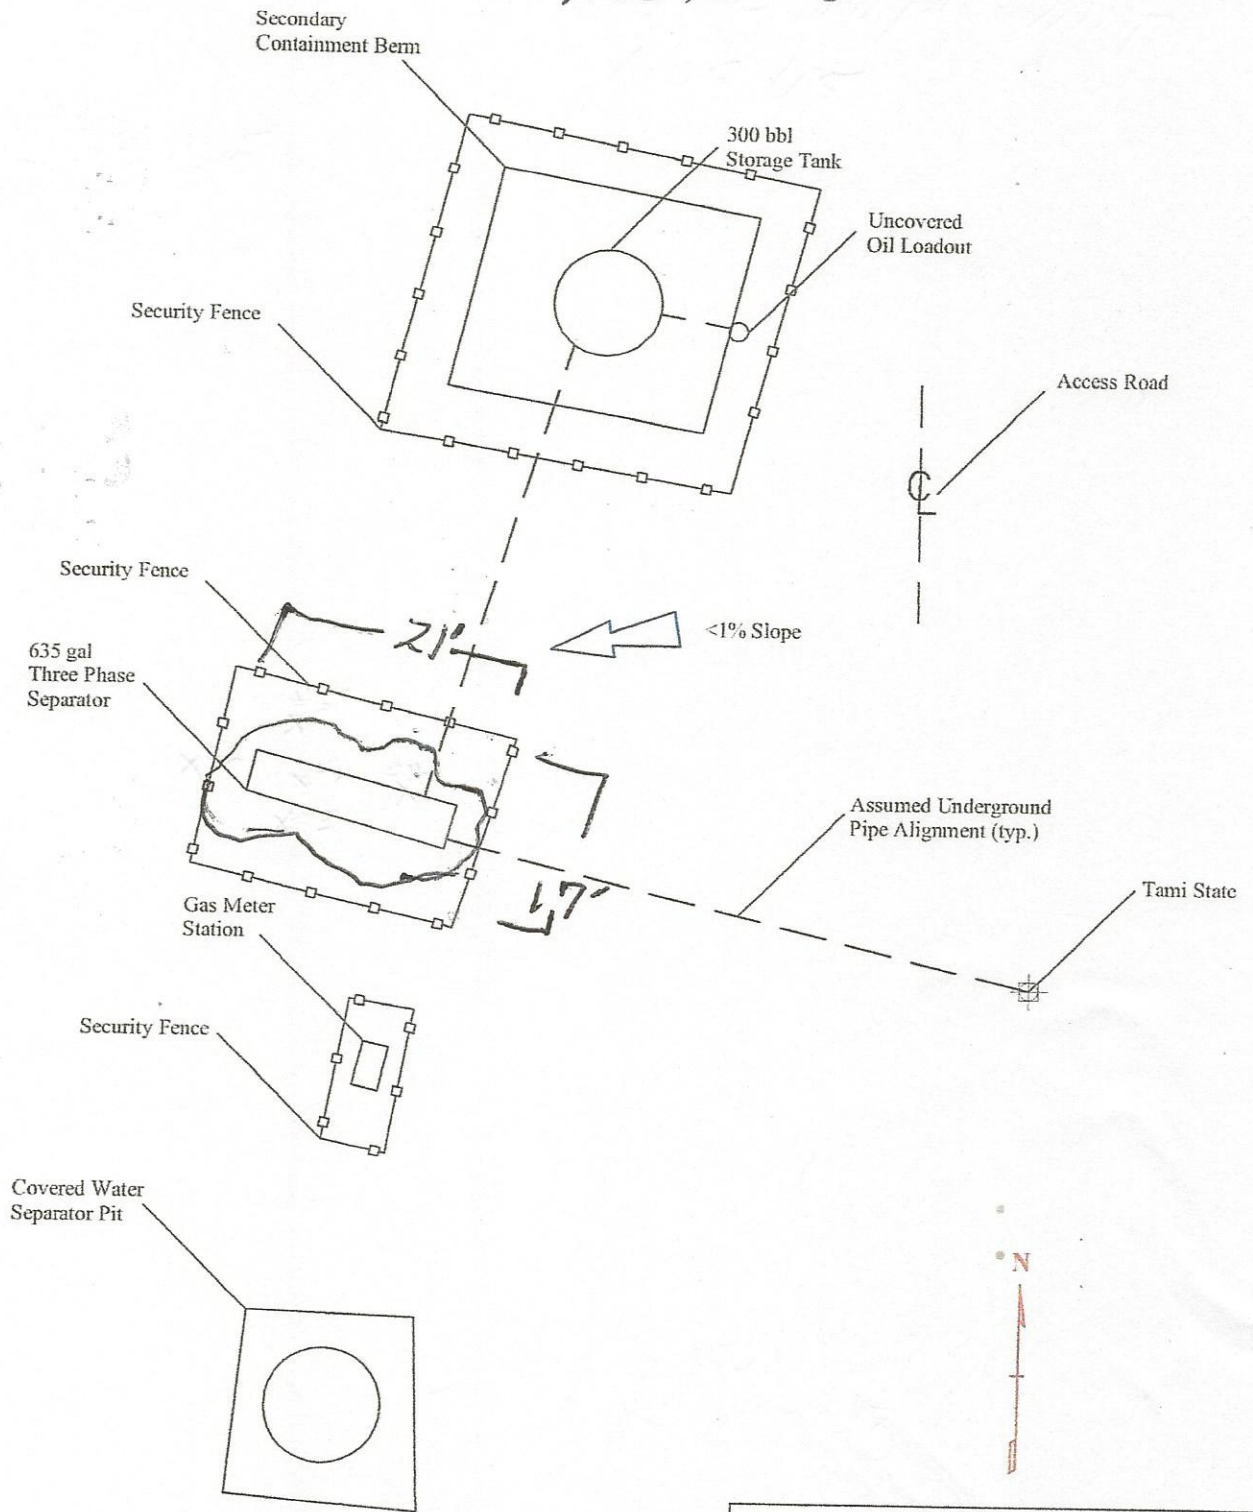

Tami State Battery Site Map		
Sentinel Consulting Services, LLC 14 Inverness Dr. East, Suite F-232 Englewood, CO 80112		
Scale: 1" = 20'	Drawn By: D. Woolley	Date Drawn: Dec. 29, 2006
DWG No: 1	Checked By: M. Kosec	Date Checked: Jan. 12, 2007