

**PROPOSED LOCATION:**  
**ANSCHUTZ EQUUS FARMS 4-62-28\_27**  
**SWSW PAD #4-62-29-5764B2B, 5764C2,**  
**5649B2, 5649D2, 5649C2, #4-62-28-6457D2B,**  
**6457B2B, 6457C2, 4956B2 & 4956C2**

SEE TOPO "B"

2.0 MI. +/-

CR 386

R  
63  
W

R  
62  
W

R  
62  
W

R  
61  
W

T5N

T4N

T4N

T3N

**LEGEND:**

PROPOSED LOCATION



**BILL BARRETT CORPORATION**

ANSCHUTZ EQUUS FARMS 4-62-28\_27 SWSW PAD  
 #4-62-29-5764B2B, 5764C2, 5649B2, 5649D2, 5649C2,  
 #4-62-28-6457D2B, 6457B2B, 6457C2, 4956B2 & 4956C2  
 SW 1/4 SW 1/4 SECTION 28, T4N, R62W, 6th P.M.  
 WELD COUNTY, COLORADO

DRAWN BY: J.L.G.

DATE DRAWN: 9-23-15

SCALE: 1:100,000

REV: 00-00-00

**ACCESS ROAD MAP**


**TOPO A**

**UELS, LLC**

Corporate Office \* 85 South 200 East  
 Vernal, UT 84078 \* (435) 789-1017



R  
62  
W

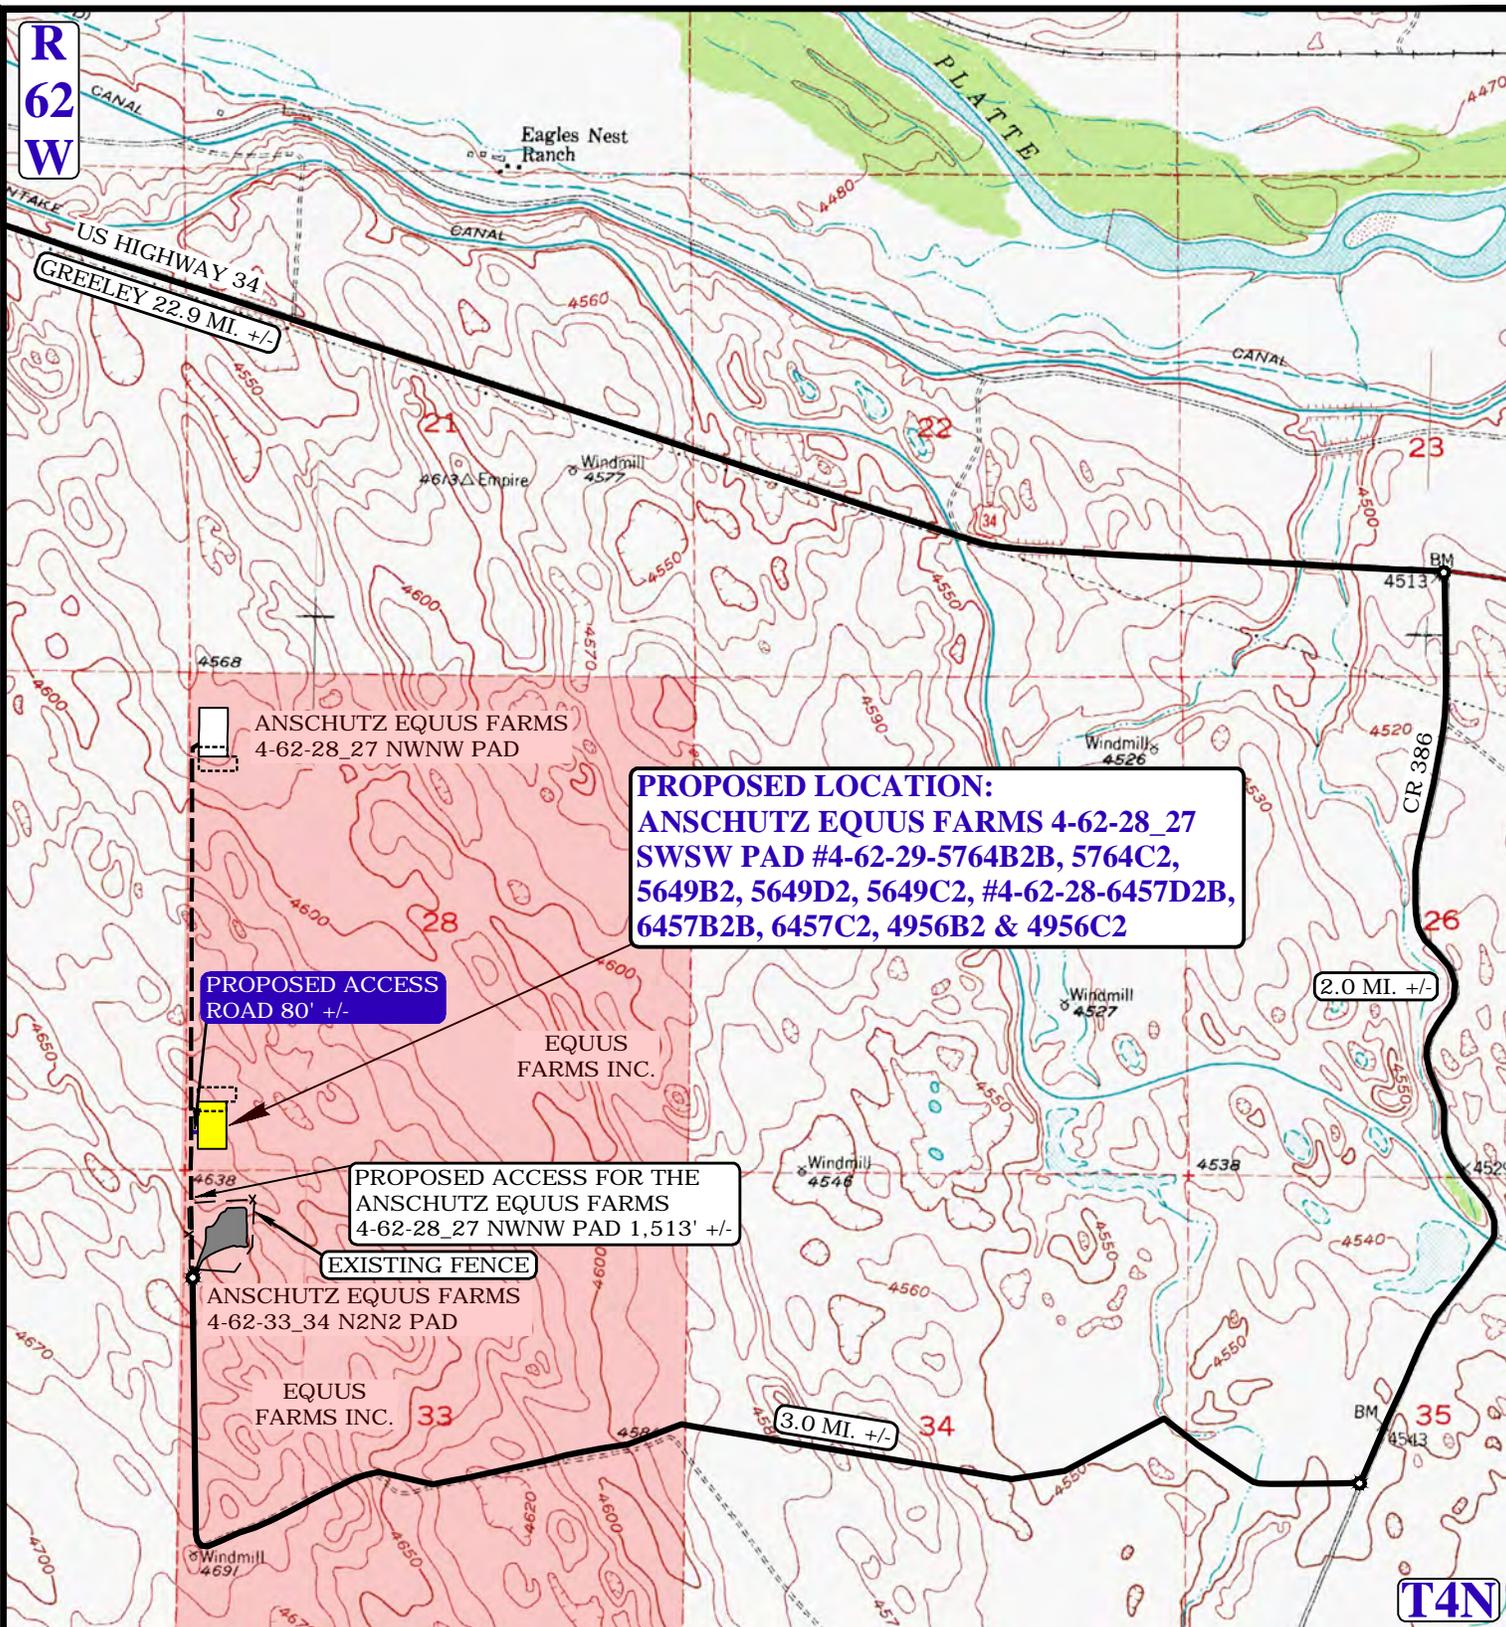

NOTE: PARCEL DATA SHOWN HAS BEEN OBTAINED FROM VARIOUS SOURCES AND SHOULD BE USED FOR MAPPING, GRAPHIC AND PLANNING PURPOSES ONLY. NO WARRANTY IS MADE BY UINAH ENGINEERING AND LAND SURVEYING (UELS) FOR ACCURACY OF THE PARCEL DATA.

**LEGEND:**

-  EXISTING ROAD
-  PROPOSED ROAD
-  EXISTING FENCE



**BILL BARRETT CORPORATION**

ANSCHUTZ EQUUS FARMS 4-62-28\_27 SWSW PAD  
 #4-62-29-5764B2B, 5764C2, 5649B2, 5649D2, 5649C2,  
 #4-62-28-6457D2B, 6457B2B, 6457C2, 4956B2 & 4956C2  
 SW 1/4 SW 1/4 SECTION 28, T4N, R62W, 6th P.M.  
 WELD COUNTY, COLORADO

DRAWN BY: J.L.G.	DATE DRAWN: 9-23-15
SCALE: 1"=2000'	REV: 00-00-00
<b>ACCESS ROAD MAP</b>	<b>TOPO B</b>



**UELS, LLC**  
 Corporate Office \* 85 South 200 East  
 Vernal, UT 84078 \* (435) 789-1017

PROCEED IN AN EASTERLY, THEN SOUTHEASTERLY DIRECTION FROM GREELEY, COLORADO ALONG U.S. HIGHWAY 34 APPROXIMATELY 22.9 MILES TO THE JUNCTION OF THIS ROAD AND COUNTY ROAD 386 TO THE SOUTH; TURN RIGHT AND PROCEED IN A SOUTHERLY DIRECTION APPROXIMATELY 2.0 MILES TO THE JUNCTION OF THIS ROAD AND AN EXISTING ROAD TO THE WEST; TURN RIGHT AND PROCEED IN A WESTERLY , THEN NORTHERLY DIRECTION APPROXIMATELY 3.0 MILES TO THE BEGINNING OF THE PROPOSED ACCESS ROAD FOR THE ANSCHUTZ EQUUS FARMS 4-62-28\_27 NWNW PAD TO THE NORTH; FOLLOW ROAD FLAGS IN A NORTHERLY DIRECTION APPROXIMATELY 1,513' TO THE BEGINNING OF THE PROPOSED ACCESS ROAD TO THE EAST; FOLLOW ROAD FLAGS IN AN EASTERLY DIRECTION APPROXIMATELY 80' TO THE PROPOSED LOCATION.

TOTAL DISTANCE FROM GREELEY, COLORADO TO THE PROPOSED LOCATION IS APPROXIMATELY 28.2 MILES.

**BILL BARRETT CORPORATION**

ANSCHUTZ EQUUS FARMS 4-62-28\_27 SWSW PAD  
 #4-62-29-5764B2B, 5764C2, 5649B2, 5649D2, 5649C2,  
 #4-62-28-6457D2B, 6457B2B, 6457C2, 4956B2 & 4956C2  
 SW 1/4 SW 1/4 SECTION 28, T4N, R62W, 6th P.M.  
 WELD COUNTY, COLORADO



**UELS, LLC**  
 Corporate Office \* 85 South 200 East  
 Vernal, UT 84078 \* (435) 789-1017

DRAWN BY: J.L.G.	DATE DRAWN: 9-23-15
	REV: 00-00-00
<b>ROAD DESCRIPTION</b>	