




LEGEND:
◊ = LANDING POINT.
○ = TARGET BOTTOM HOLE.

LINE TABLE		
LINE	DIRECTION	LENGTH
L1	N18°46'24"E	784.64'
L2	N53°58'32"W	925.10'
L3	N29°25'19"E	511.87'
L4	N69°05'55"W	801.83'
L5	N59°16'39"E	291.39'
L6	N70°26'40"W	794.93'
L7	S59°16'43"E	290.23'
L8	S86°47'56"W	751.30'
L9	S55°59'37"E	300.85'
L10	S65°01'31"W	828.65'



R
63
W

R
62
W

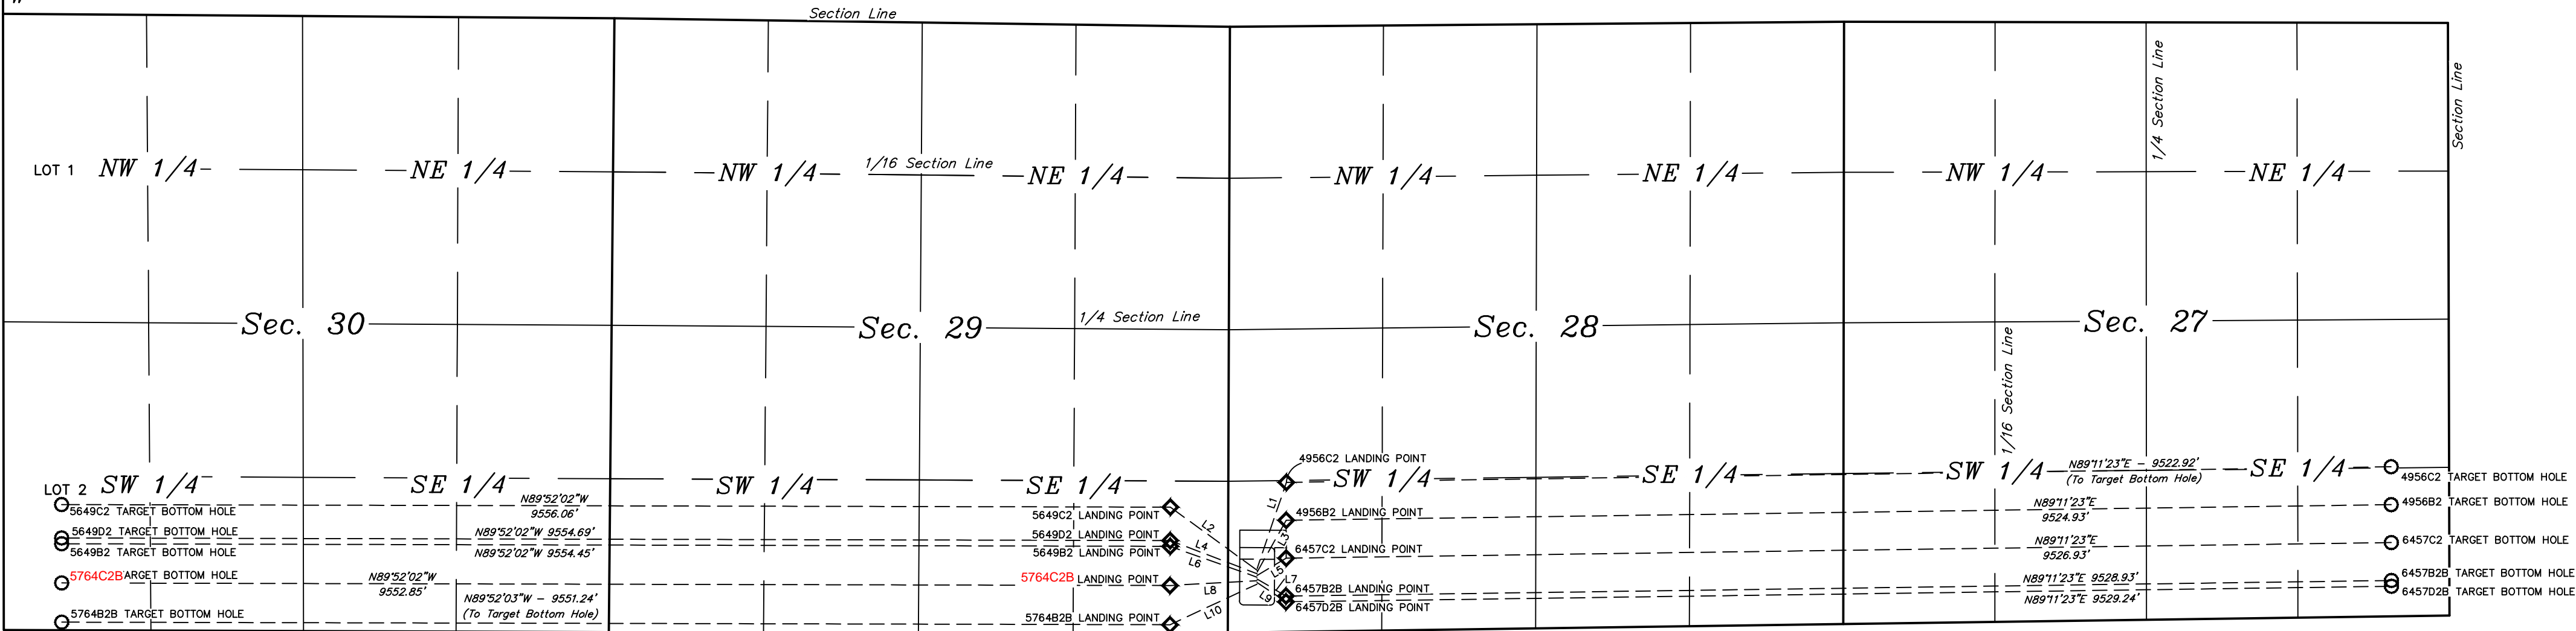

NOTES:



UELS, LLC
Corporate Office * 85 South 200 East
Vernal, UT 84078 * (435) 789-1017

BILL BARRETT CORPORATION
ANSCHUTZ EQUUS FARMS 4-62-28, 27 SWSW PAD
#4-62-29-5764B2B, 5764C2B, 5649B2, 5649D2, 5649C2,
#4-62-28-6457D2B, 6457B2B, 6457C2, 4956B2 & 4956C2
SW 1/4 SW 1/4 SECTION 28, T4N, R62W, 6th P.M.
WELD COUNTY, COLORADO

DRAWN BY: K.B.	DATE DRAWN: 09-29-15
SCALE: 1" = 1000'	REVISED: 00-00-00

MULTI-WELL PLAN

FIGURE #5