




LEGEND:

- ◊ = LANDING POINT.
○ = TARGET BOTTOM HOLE.

LINE TABLE		
LINE	DIRECTION	LENGTH
L1	N16°44'38"E	877.66'
L2	N49°11'14"W	988.04'
L3	N26°33'04"E	563.09'
L4	N62°37'10"W	843.24'
L5	N50°29'16"E	324.91'
L6	N63°50'18"W	834.21'
L7	S70°06'27"E	265.52'
L8	N85°26'33"W	752.26'
L9	S66°09'09"E	272.95'
L10	S71°42'25"W	790.81'



R
63
W

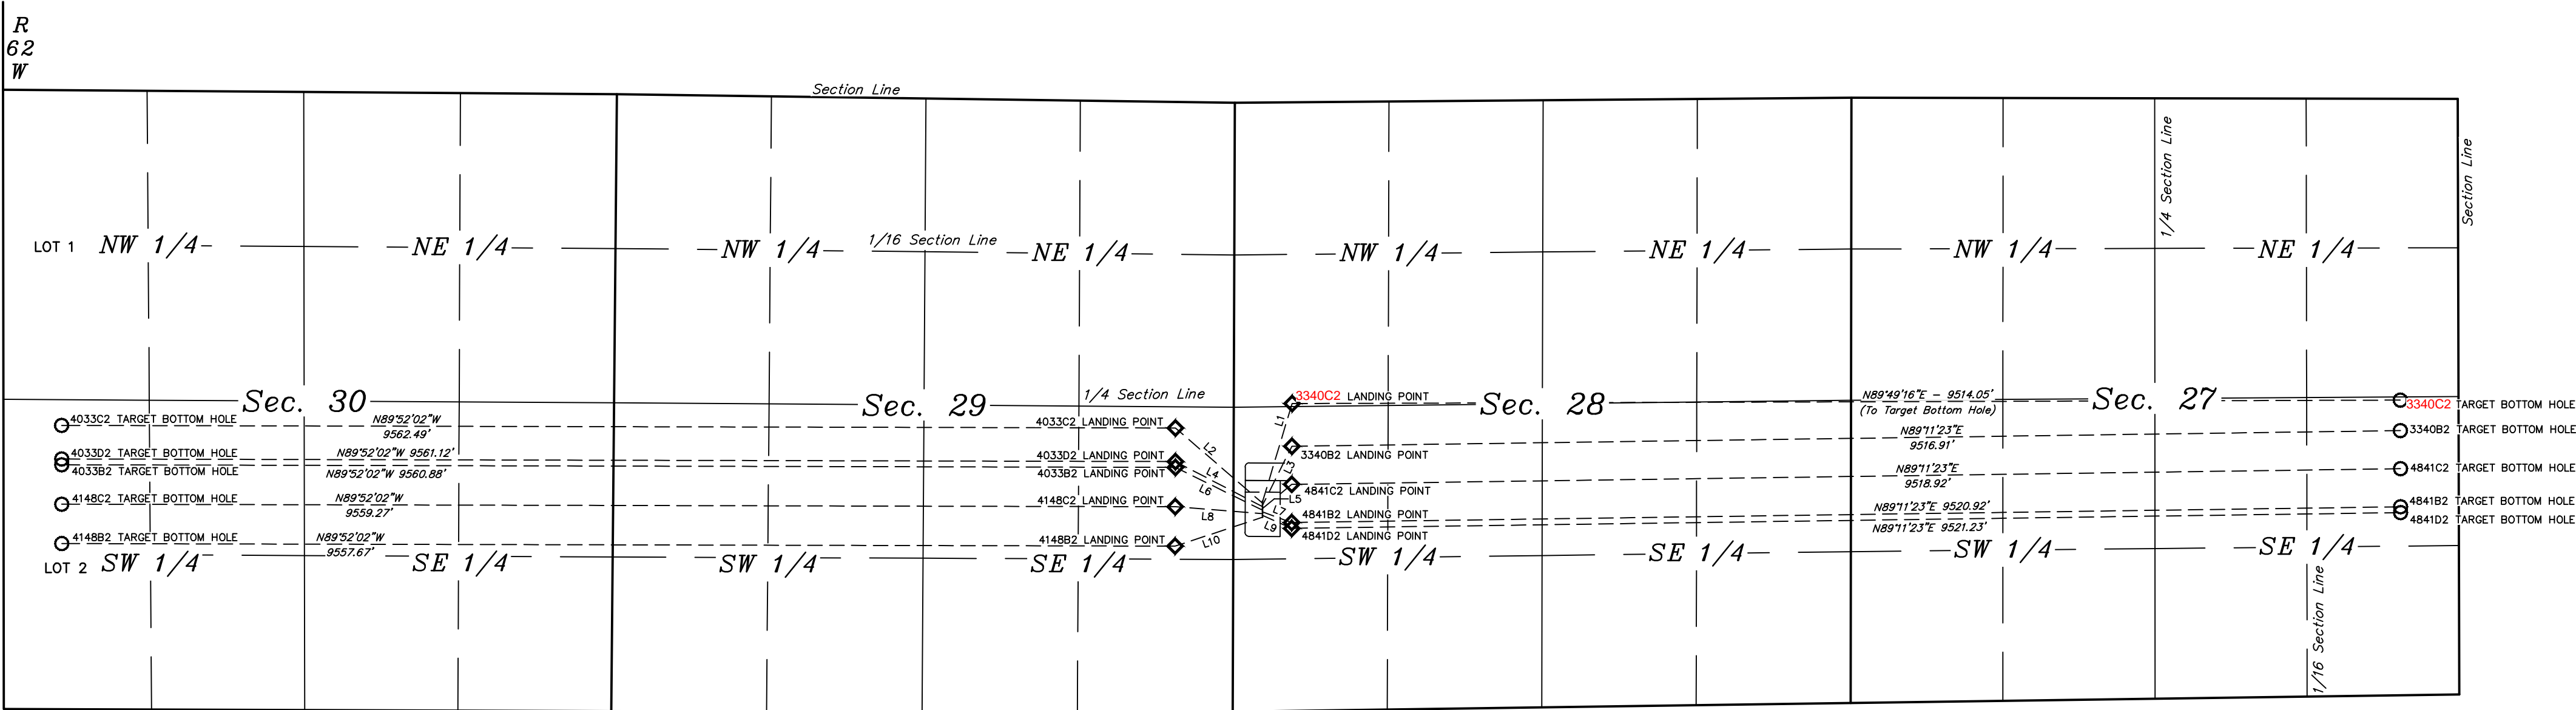

NOTES:

BILL BARRETT CORPORATION
ANSCHUTZ EQUUS FARMS 4-62-28 27 NWSW PAD
#4-62-29-4148B2, 4148C2, 4033B2, 4033D2, 4033C2,
#4-62-28-4841D2, 4841B2, 4841C2, 3340B2 & 3340C2 ?
NW 1/4 SW 1/4, SECTION 28, T4N, R62W, 6th P.M.
WELD COUNTY, COLORADO



UELS, LLC
Corporate Office * 85 South 200 East
Vernal, UT 84078 * (435) 789-1017

DRAWN BY: K.B.	DATE DRAWN: 09-25-15
SCALE: 1" = 1000'	REVISED: 00-00-00

MULTI-WELL PLAN

FIGURE #5