


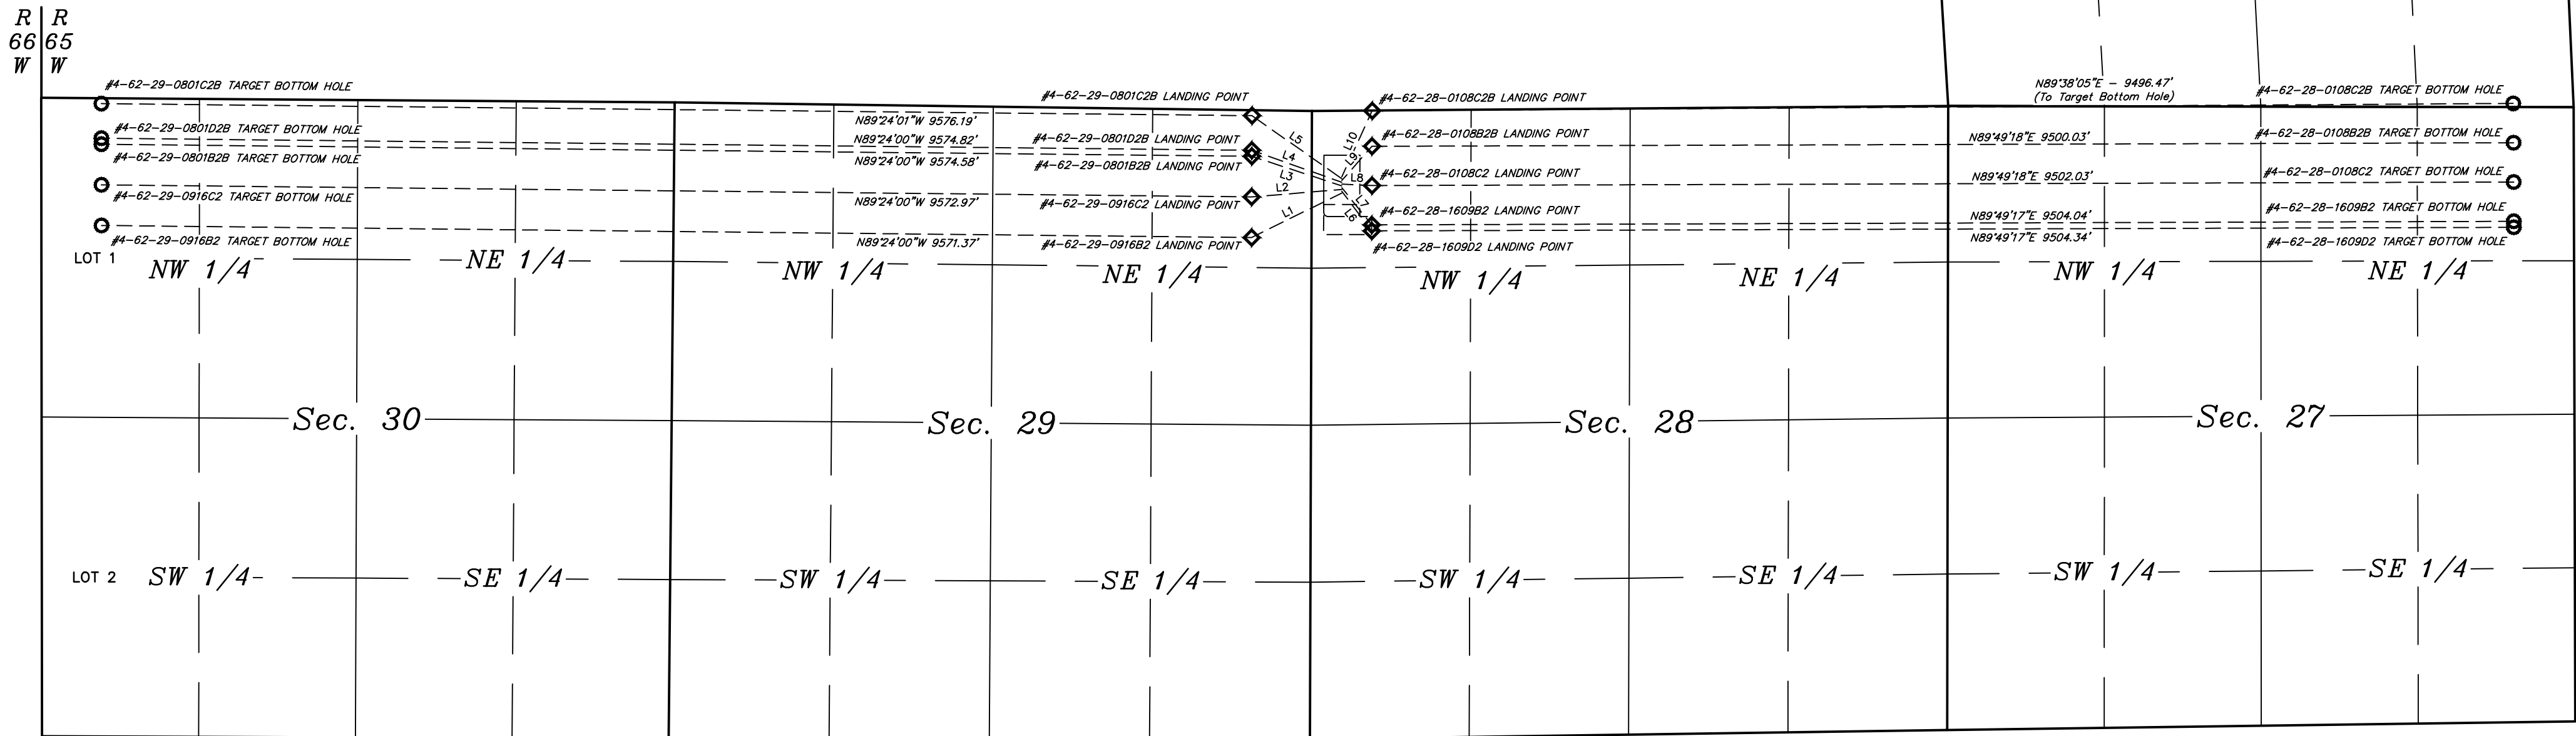

LINE TABLE		
LINE	DIRECTION	LENGTH
L1	S63°47'29"W	837.29'
L2	S85°17'36"W	752.68'
L3	N71°48'20"W	788.55'
L4	N70°26'06"W	794.93'
L5	N54°59'01"W	913.55'
L6	S37°04'32"E	413.02'
L7	S38°48'49"E	397.38'
L8	S87°08'54"E	250.29'
L9	N41°25'32"E	379.37'
L10	N24°35'36"E	605.37'



LEGEND:
◇ = LANDING POINT
○ = TARGET BOTTOM HOLE

NOTES:

BILL BARRETT CORPORATION

ANSCHUTZ EQUUS FARMS 4-62-28_27 NWNW PAD
NW 1/4 NW 1/4, SECTION 28, T4N, R62W, 6th P.M.
WELD COUNTY, COLORADO



UELS, LLC
Corporate Office * 85 South 200 East
Vernal, UT 84078 * (435) 789-1017

DRAWN BY: C.C.	DATE DRAWN: 09-25-15
SCALE: 1" = 1000'	REVISED: 10-07-15 K.B.

MULTI-Well PLAN

FIGURE #5