


SURFACE FACILITY DIAGRAM

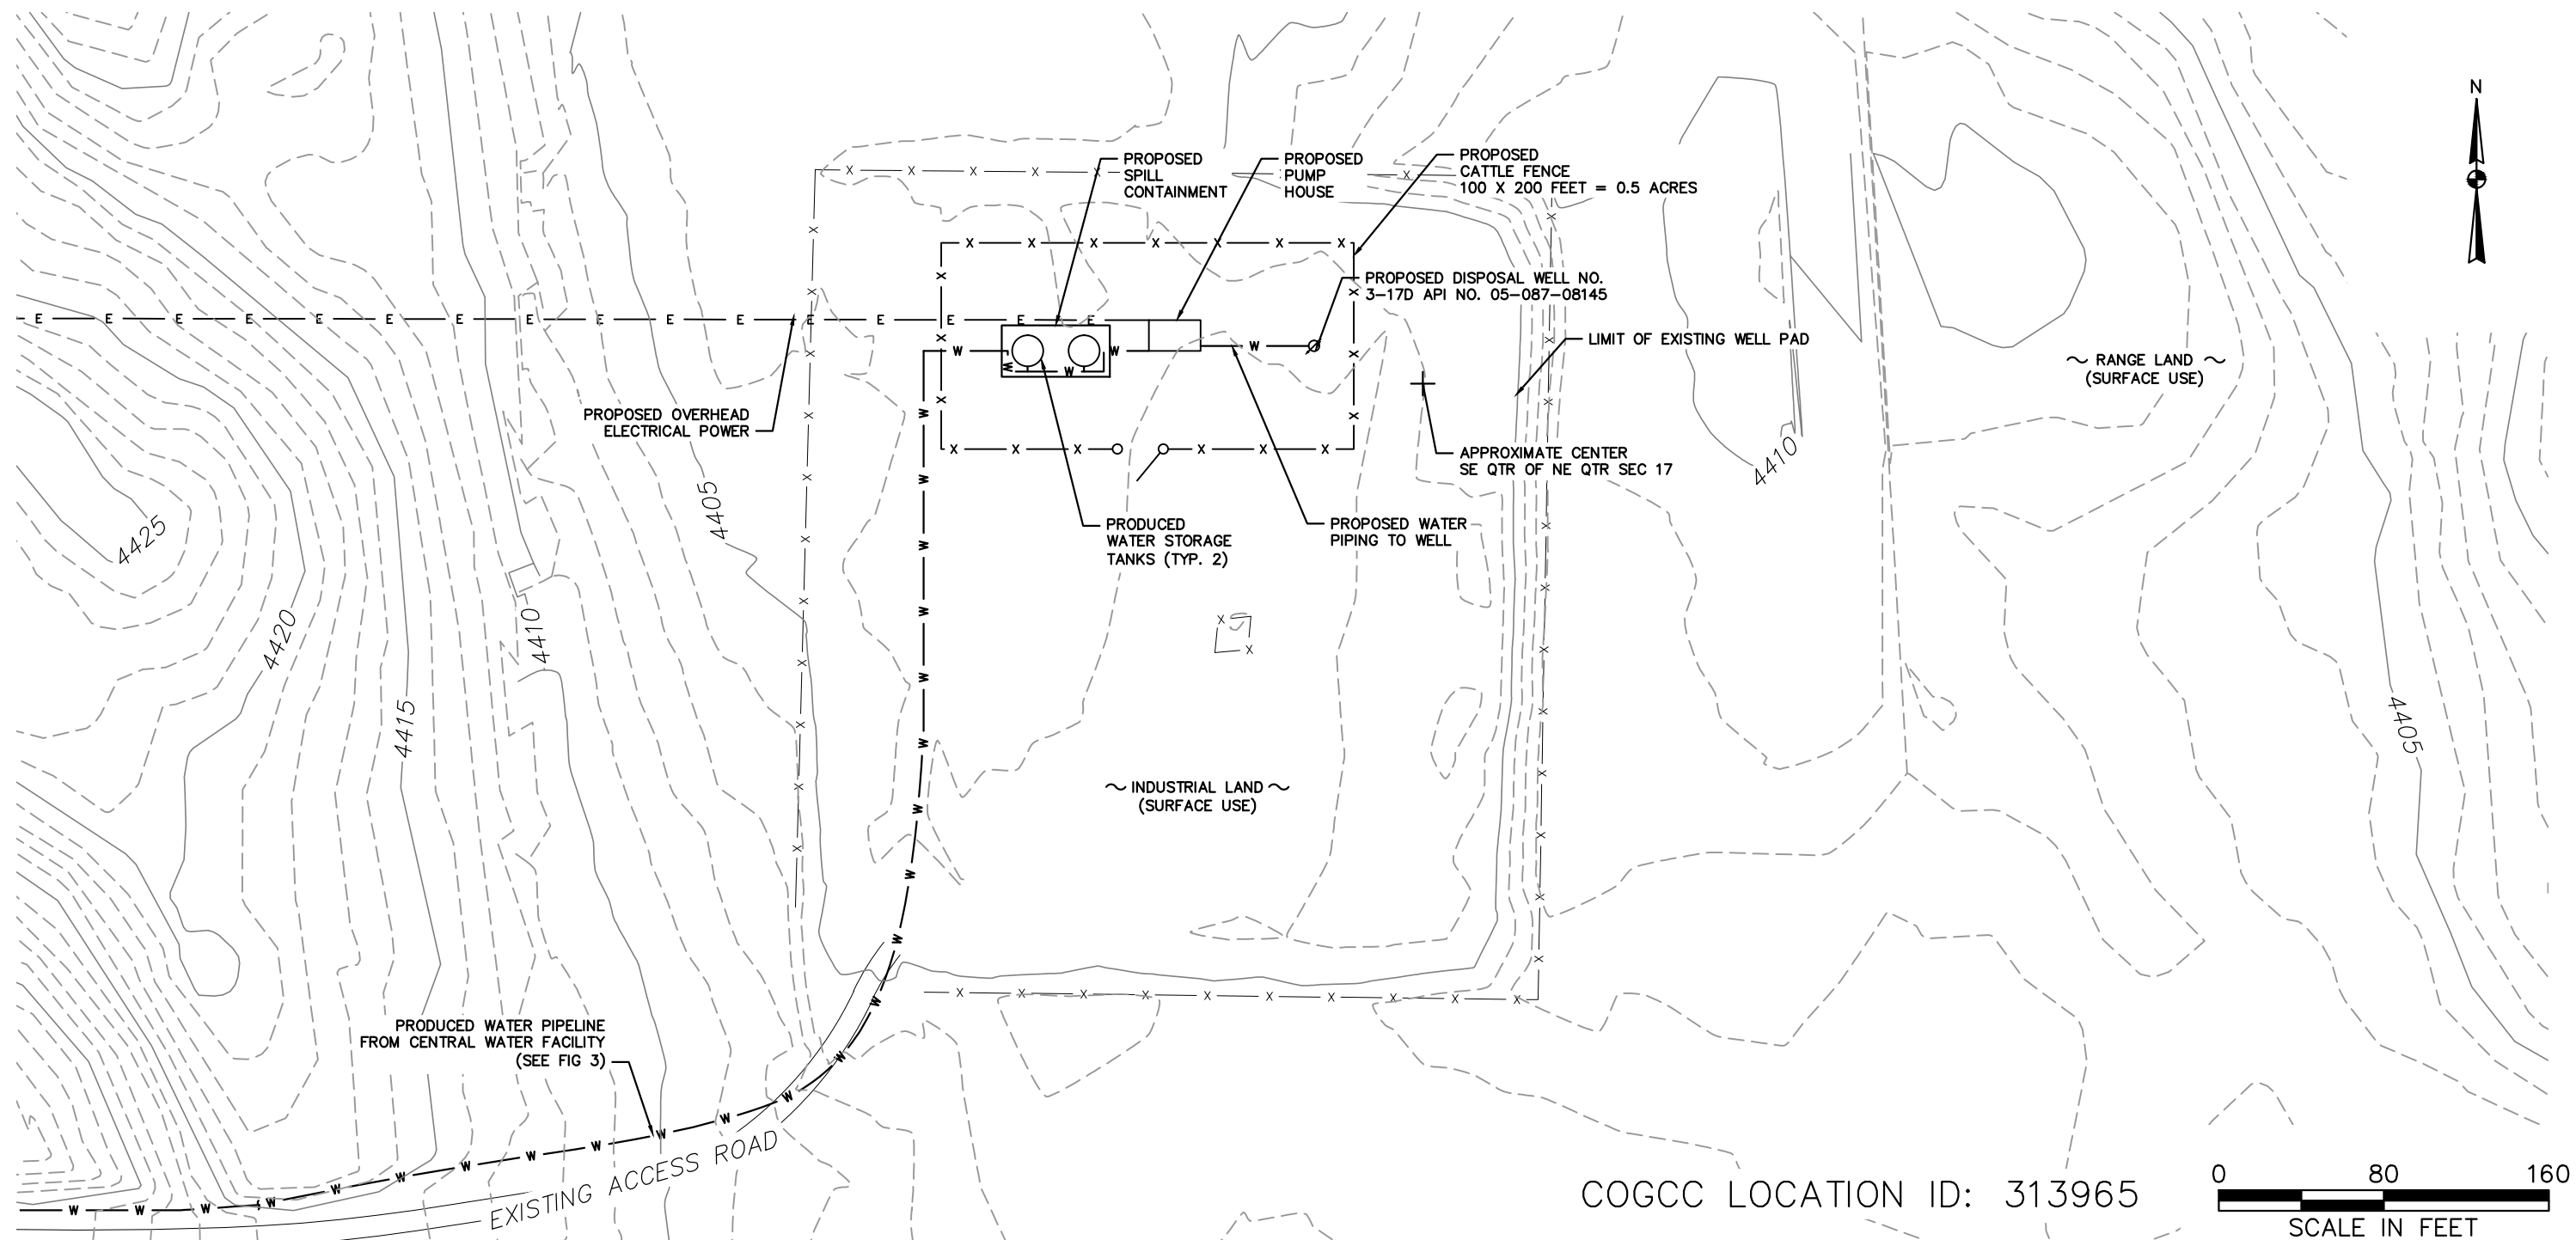

LEGEND

- 790 — EXISTING 10' TOPOGRAPHIC CONTOUR
- x — x — EXISTING CATTLE FENCE
- E — PROPOSED OVERHEAD ELECTRICAL POWER
- W — PROPOSED UNDERGROUND WATER PIPELINE



WWW.TETRATECH.COM

350 INDIANA STREET — SUITE 400
GOLDEN, CO 80401
T: (720) 235-5191

WINDY HILL WATER OPERATIONS, LLC
MORGAN COUNTY, COLORADO
**SATELLITE WATER DISPOSAL FACILITY
SURFACE FACILITY DIAGRAM**

DATE:	10/07/15
PROJECT NO.:	212IC-PB-00303
DESIGNED BY:	KD
DRAWN BY:	KL
CHECKED BY:	KD
SHEET:	4 OF 4

COPYRIGHT TETRA TECH INC.

FIG 4