


GRAPHIC SCALE

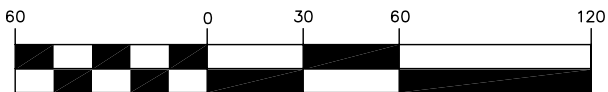

( IN FEET )  
1 inch = 60 ft.

PLAT 2

BM26K-795  
Production Equipment Area  
And  
Auxiliary Area  
Construction Layout



Battlement Mesa 26-K-795  
NWSW, SECTION 26, T. 7 S., R. 95 W.



Construction Layout

CONSTRUCTION SURVEYS, INC.  
0012 SUNRISE BLVD. SILT, CO  
81652 (970)876-5753



SURVEY BY: REW 10/13/15

PDOP: 1.9

DRAWN BY: TH 11/09/15

DWG: BM26K-795 PLATS TH

REVISED:

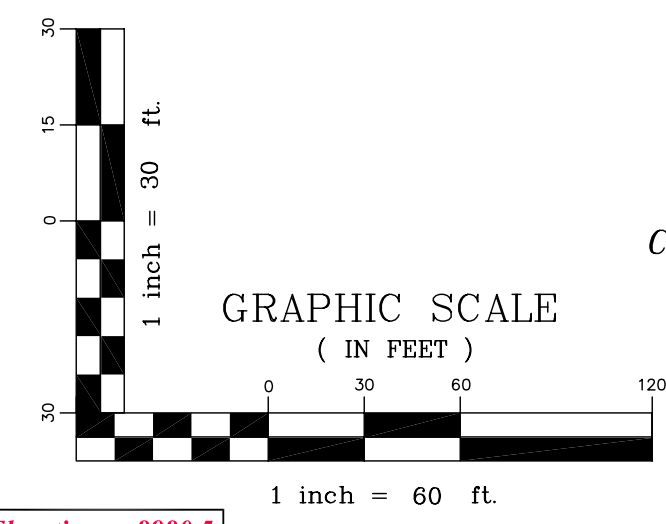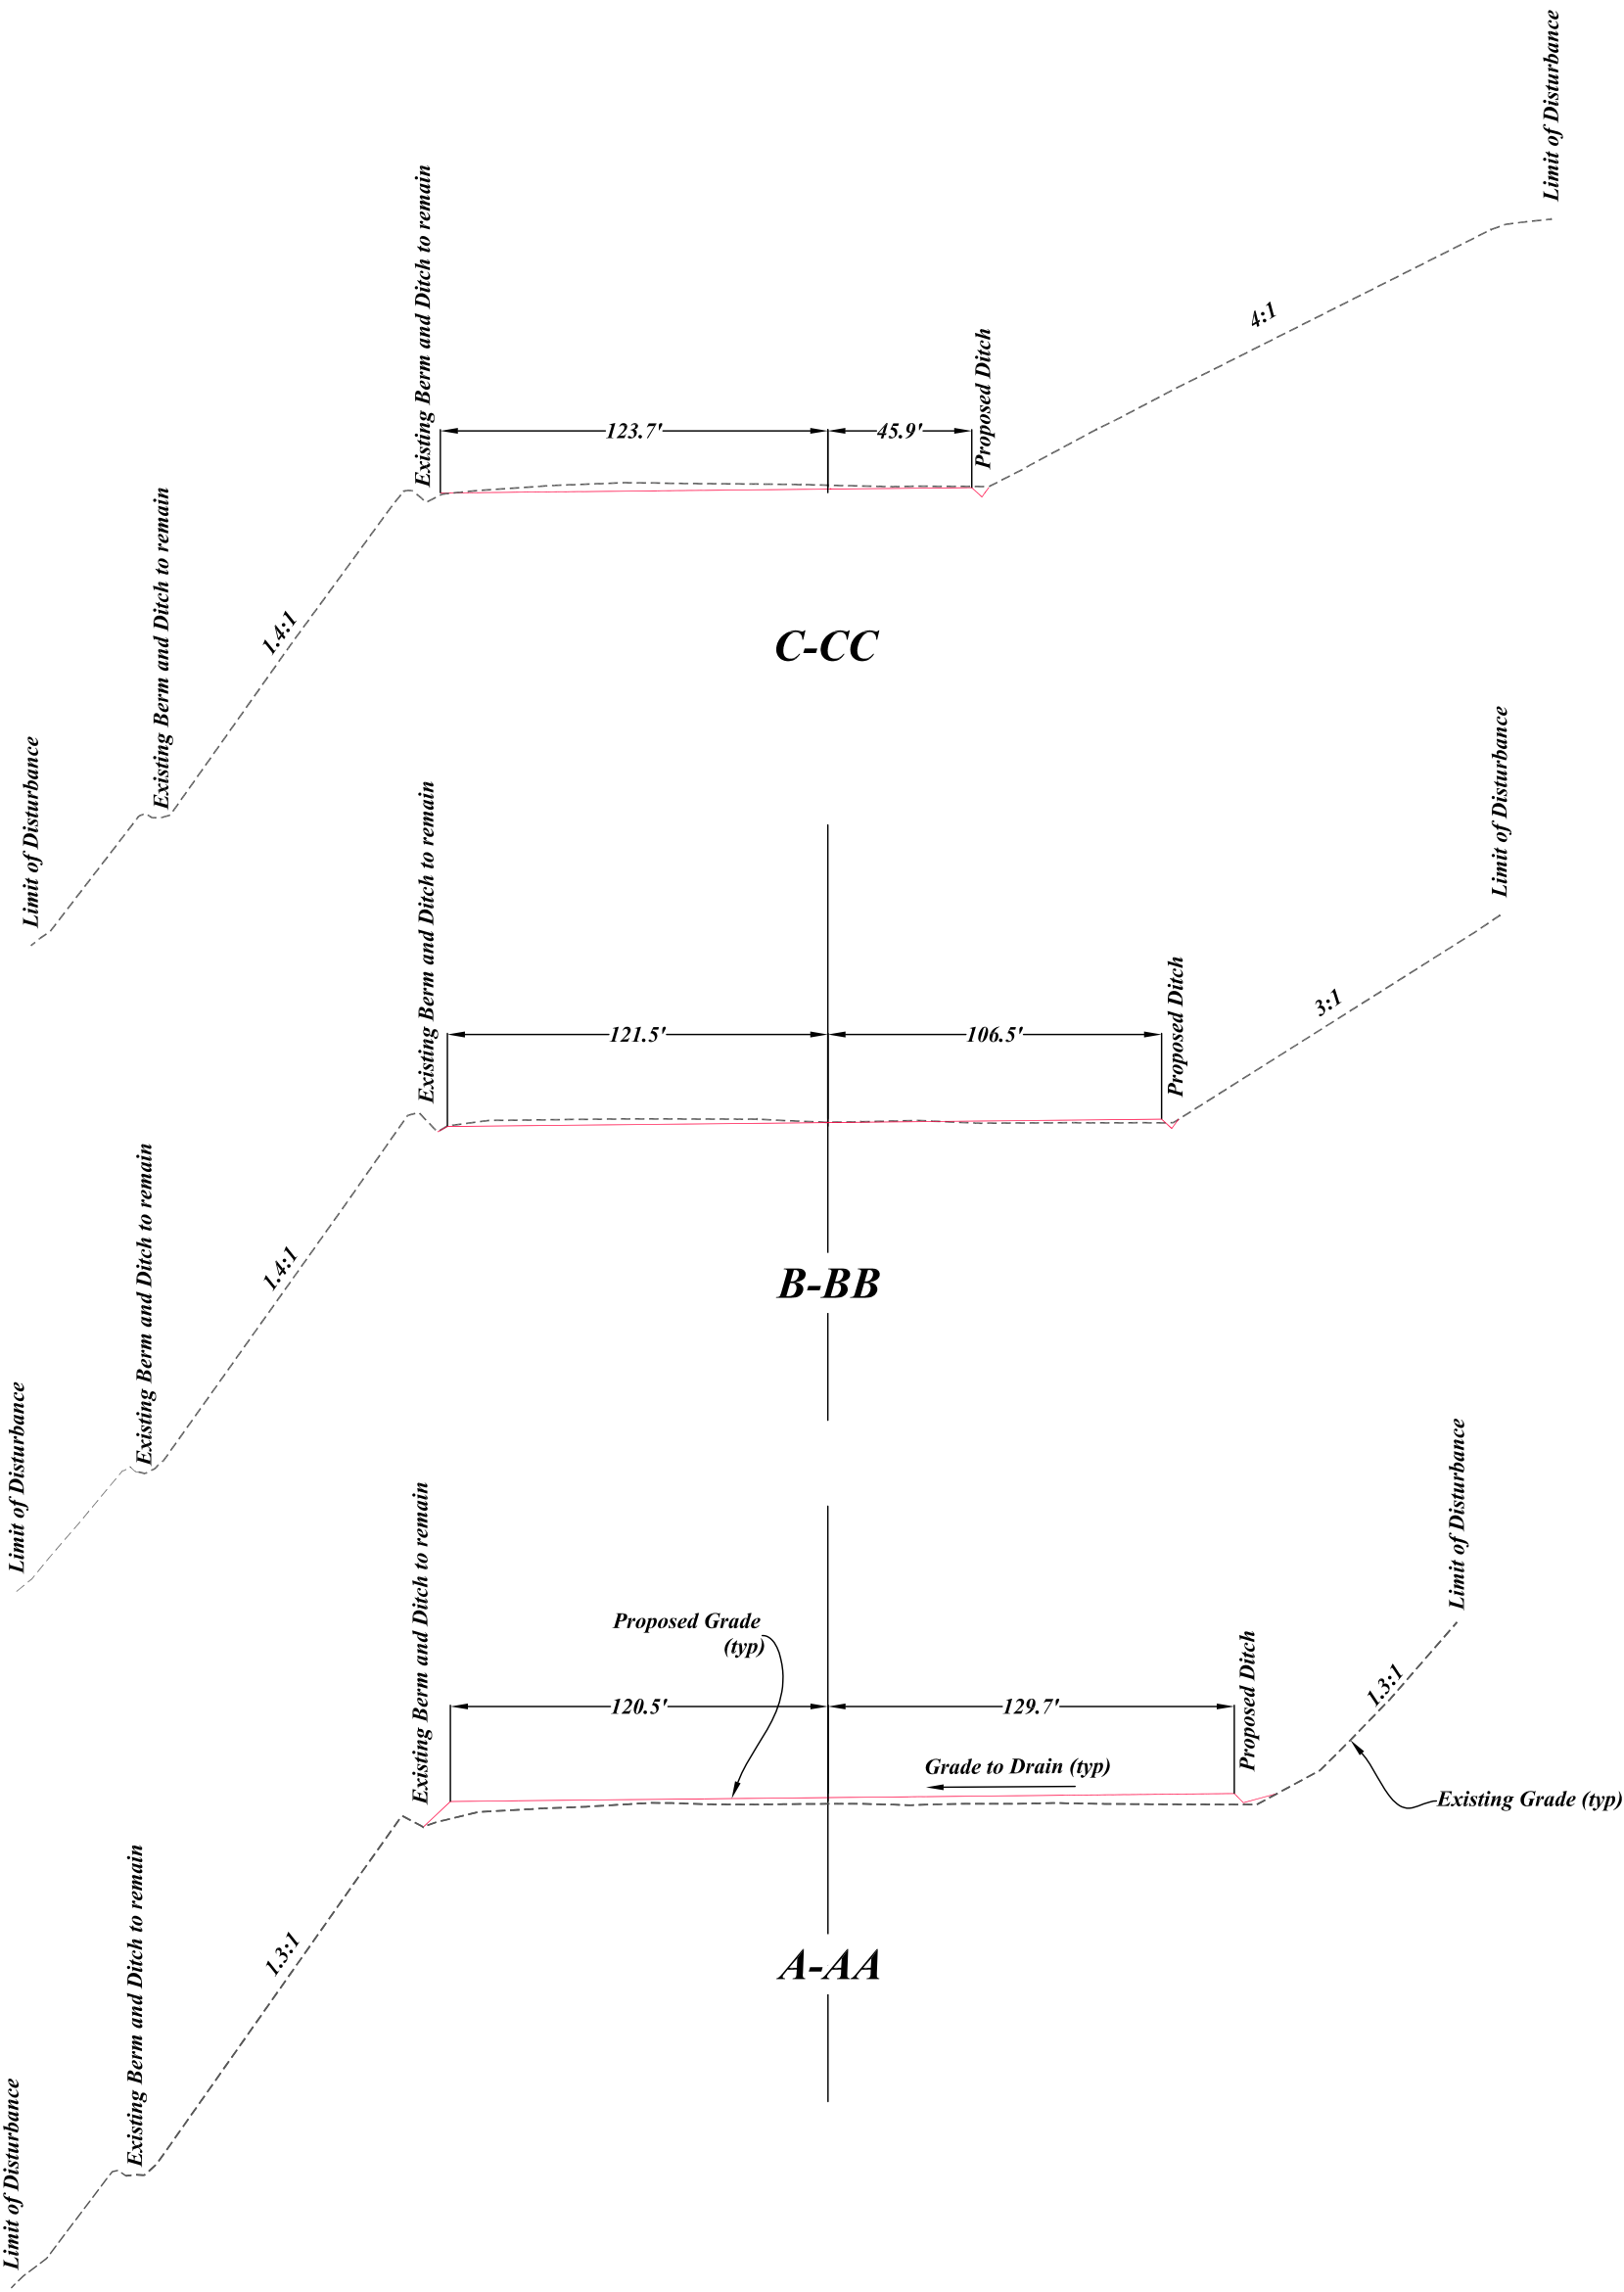

PLAT 3

BM 26K-795  
Pad  
Construction Layout  
Cross Sections

**Battlement Mesa 26-K-795**  
**NWSW, SECTION 26, T. 7 S., R. 95 W.**

**Construction Layout  
Cross Sections**

CONSTRUCTION SURVEYS, INC.  
0012 SUNRISE BLVD. SILT, CO  
81652 (970)876-5753

SURVEY BY: REW 10/13/15	PDOP: 1.9
DRAWN BY: TH 11/09/15	DWG: BM26K-795 PLATS TH
REVISED:	

Pad Elevation = 8980.5

