



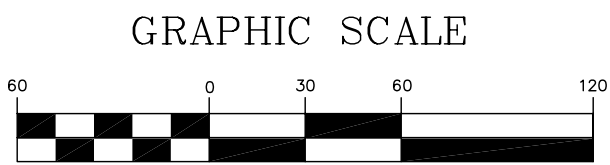
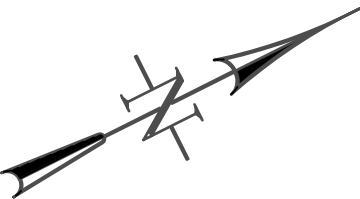
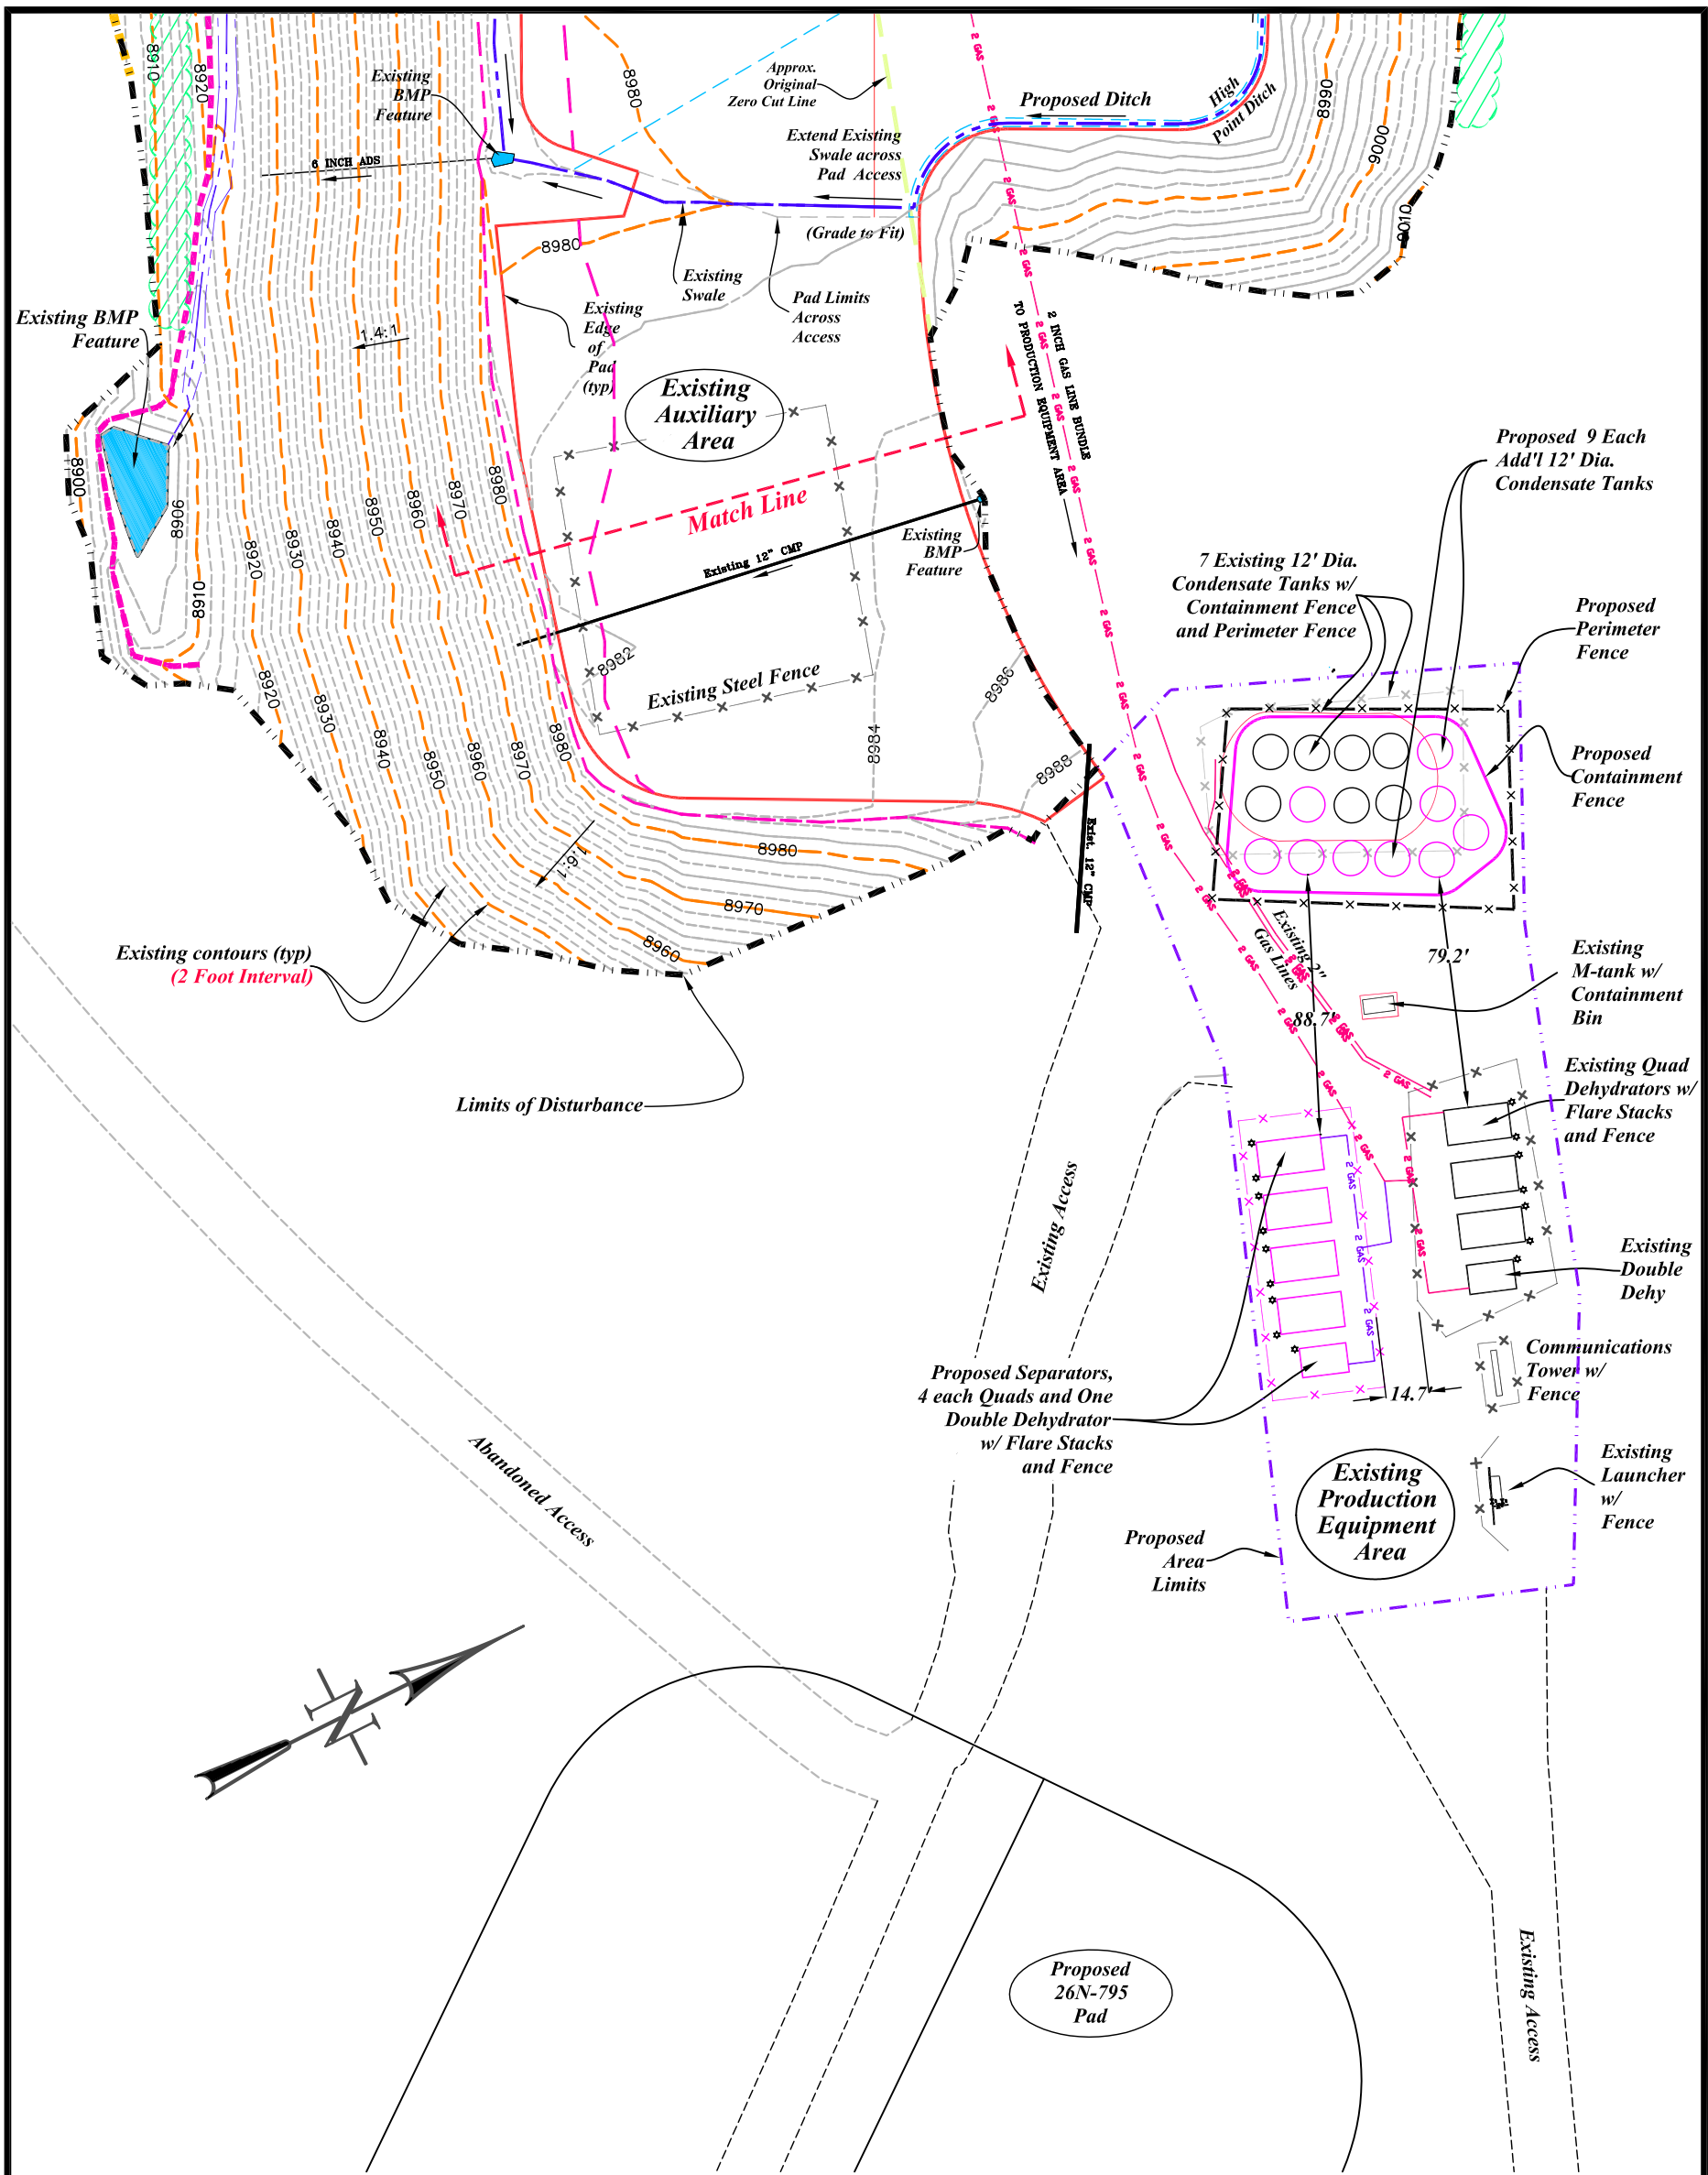
Battlement Mesa 26-K-795
NWSW, SECTION 26,
T. 7 S., R. 95 W.

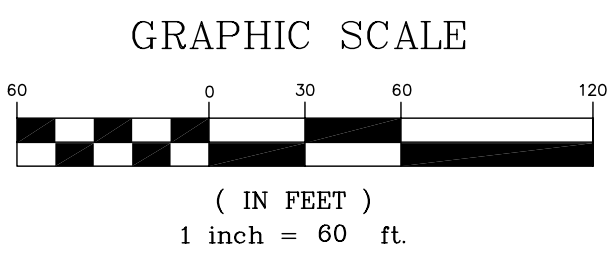

BM 26K-795
Interim
Reclamation Plan
Caerus Piceance LLC

| | | | |
|---|--|-------------------------------------|--|
|  | | Interim Reclamation Plan | |
| CONSTRUCTION SURVEYS, INC. 0012 SUNRISE BLVD. SILT, CO 81652 (970)876-5753 | | | |
| SURVEY BY: REW 10/13/15 | | PDOP: 1.9 | |
| DRAWN BY: TH 11/09/15 | | DWG: BM26K-795 PLATS TH | |
| REVISED BY: TH 11/17/15 Remove 41A-34 and 41B-34-795 | | | |

Pad Elevation = 8980.5



(IN FEET)
1 inch = 60 ft.

PLAT 2

BM26K-795
Production Equipment Area
And
Auxiliary Area
Construction Layout



Battlement Mesa 26-K-795
NWSW, SECTION 26, T. 7 S., R. 95 W.



Construction Layout

CONSTRUCTION SURVEYS, INC.
0012 SUNRISE BLVD. SILT, CO
81652 (970)876-5753

SURVEY BY: REW 10/13/15

PDOP: 1.9

DRAWN BY: TH 11/09/15

DWG: BM26K-795 PLATS TH

REVISED: