

PLANTING NOTES

1. PLANT QUANTITIES ARE PROVIDED FOR CONTRACTOR'S CONVENIENCE ONLY AND SHALL BE VERIFIED BY CONTRACTOR BY REVIEWING PLANTING PLAN SYMBOLS.
2. CONTRACTOR SHALL BE RESPONSIBLE FOR MAINTAINING ALL PLANT MATERIAL INCLUDING SEEDED AREAS IN A HEALTHY STATE DURING CONSTRUCTION. ANY DAMAGE TO PLANT MATERIAL DUE TO NEGLIGENCE BY THE CONTRACTOR SHALL BE REPAIRED OR REPLACED AT THE CONTRACTOR'S EXPENSE.
3. ALL TREES TO BE MULCHED WITH WESTERN RED CEDAR MULCH, DEPTH PER DETAIL.
4. REFER TO TOWN OF FREDERICK, COLORADO DESIGN STANDARDS AND SPECIFICATIONS, SECTION 1500 LANDSCAPING.

IRRIGATION NOTES

1. ALL IRRIGATION WILL BE PROVIDED BY TRUCK MOUNTED WATER TANK. NO PERMANENT IRRIGATION LINES WILL BE INSTALLED. EXTRACTION WILL MAINTAIN THE LANDSCAPING FOR THE FIRST YEAR AFTER INSTALLATION OR UNTIL IT BECOMES ESTABLISHED BUT NOT LONGER THAN 18 MONTHS. AFTER THAT, ALL LANDSCAPING WILL BE MAINTAINED BY THE SURFACE OWNER.

PLANT LEGEND

QTY.	ABBR.	BOTANICAL NAME	COMMON NAME	SIZE	NOTES
TREES					
4	PPC	PICEA PUNGENS	COLORADO BLUE SPRUCE	6-8' HT.	B&B, STAKE & GUY
3	PF	PINUS FLEXILIS 'VANDERWOLFS PYRAMID'	VANDERWOLFS PYRAMID PINE	6-8' HT.	B&B, STAKE & GUY
3	PN	PINUS NIGRA	AUSTRIAN PINE	6-8' HT.	B&B, STAKE & GUY
4	PP	PINUS PONDEROSA	PONDEROSA PINE	6-8' HT.	B&B, STAKE & GUY


SYMBOLS LEGEND

6" WOOD PRIVACY FENCE, RE: DTL 3/L100

NATIVE SEED MIX

TYPE	PLS/AC*	SEEDS PER SQUARE FOOT
THICKSPIKE WHEATGRASS	5.0	12.74
WESTERN WHEATGRASS	6.0	21.21
SIDEOTS GRAMA	3.0	13.15
LITTLE BLUESTEM	2.0	11.94
NEEDLE AND THREAD	1.5	3.96
PRAIRIE JUNE	0.2	5.32
TOTAL PLS/AC	17.7	68.32

\*PLS/AC QUANTITIES ARE FOR DRILLED APPLICATIONS. DOUBLE TOTAL PLS/AC FOR BROADCAST APPLICATIONS

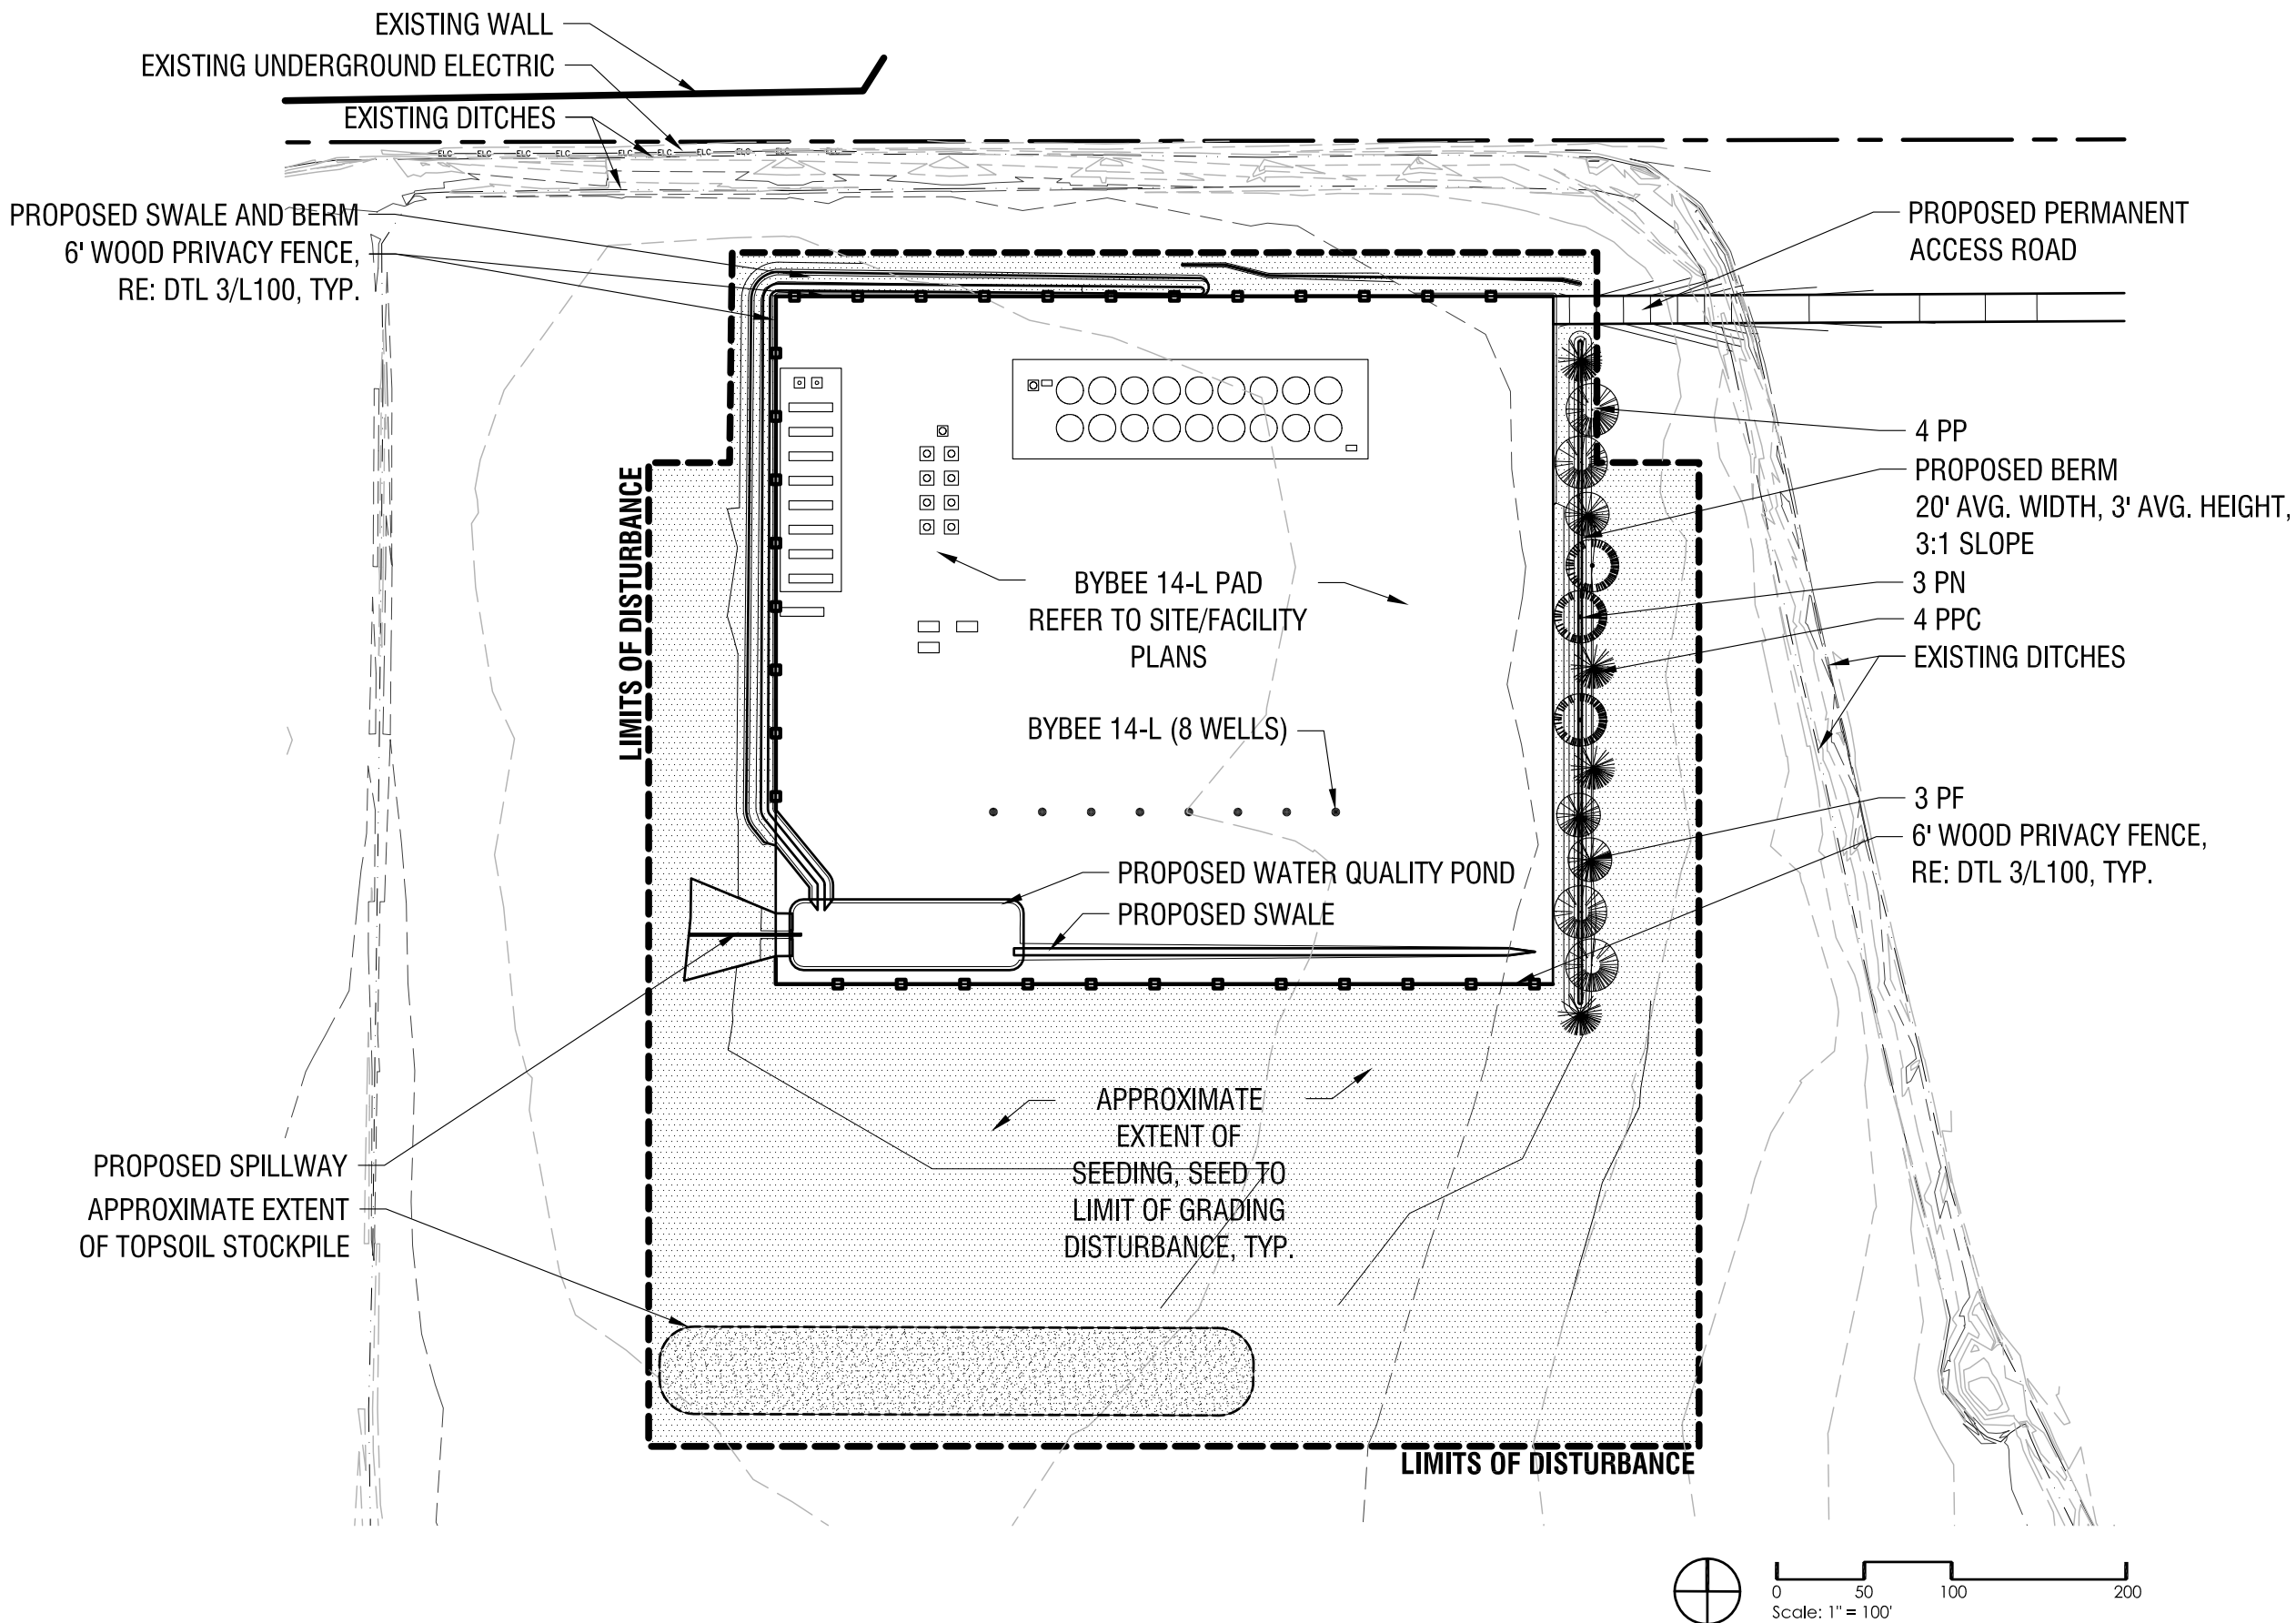

BYBEE 14-L PAD


N 1/2 SE 1/4, SEC. 14, T2N, R68W, 6TH P.M.  
WELD COUNTY, COLORADO

Owner


Extraction Oil & Gas

Landscape Architect


Wildrye Design LLC  
802 Senecio Ct  
Lafayette, Colorado 80026  
303.325.1461

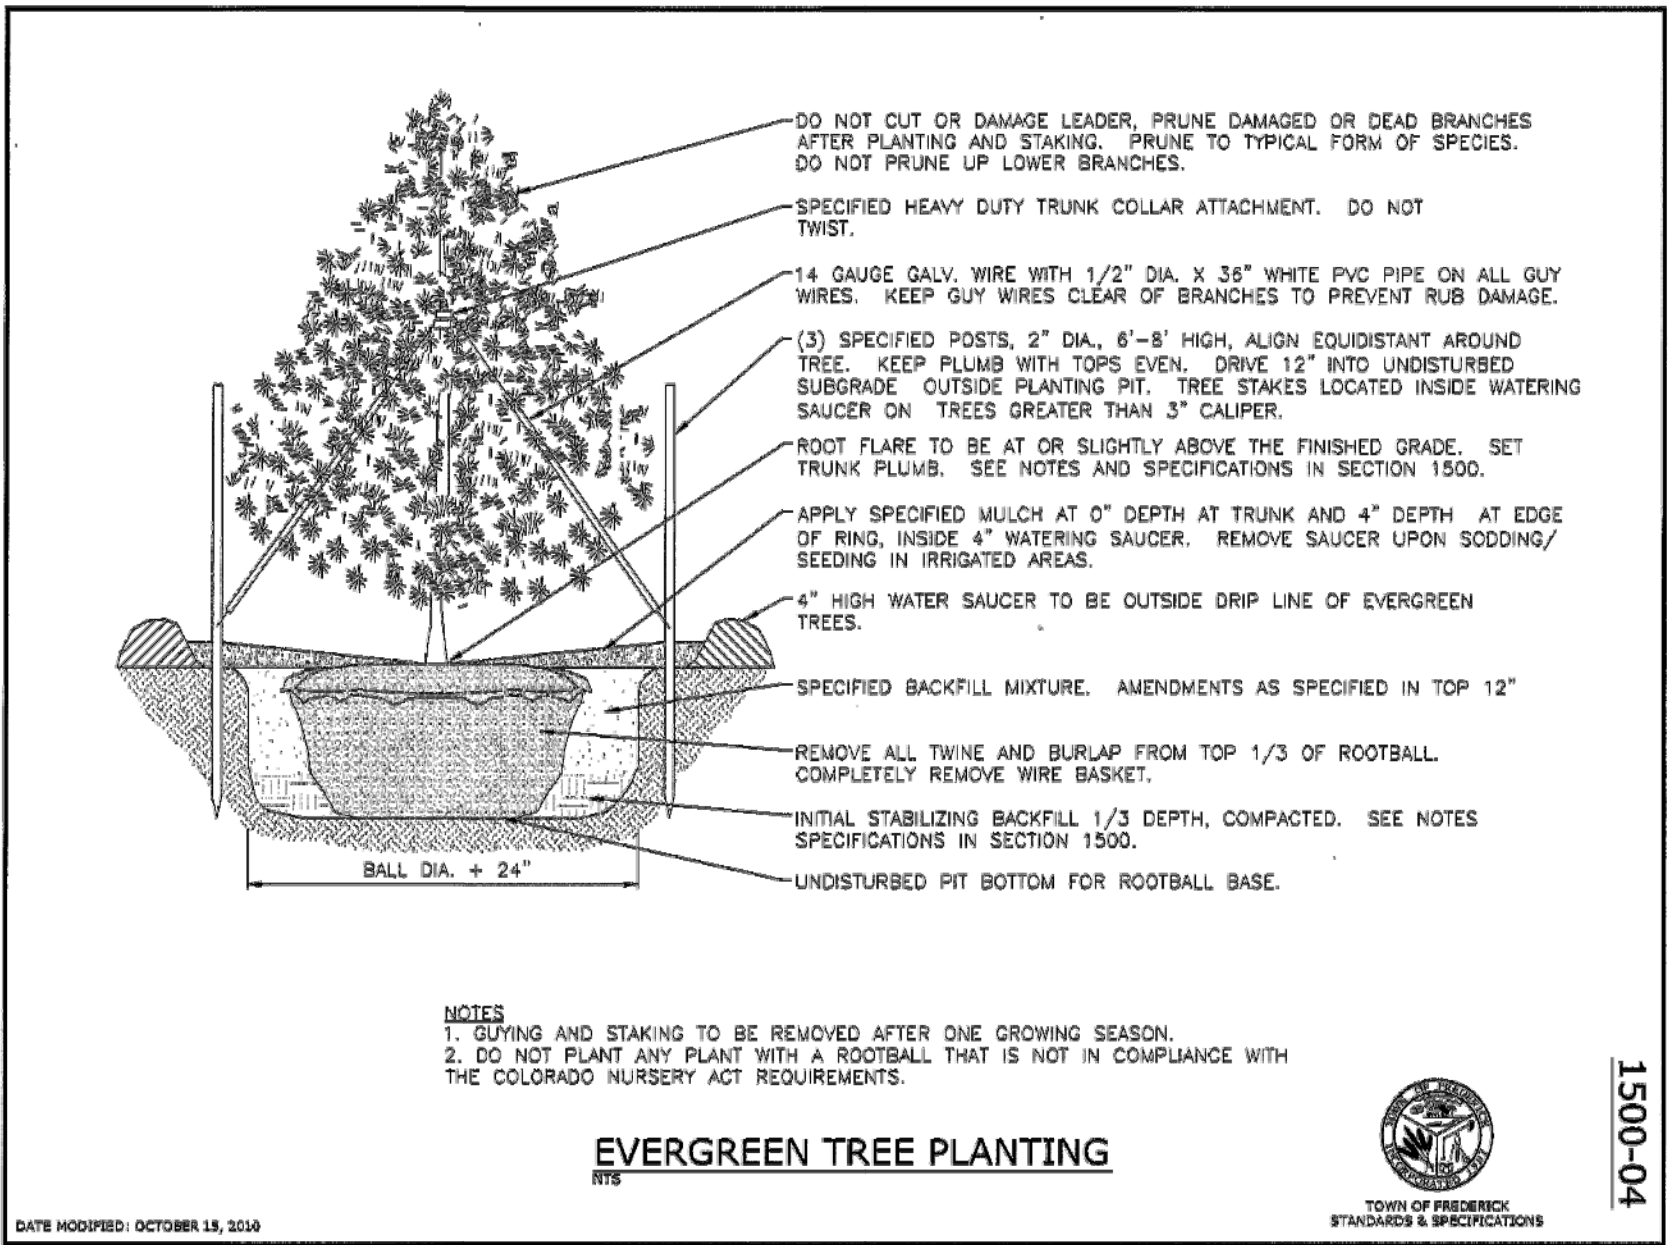

1 EVERGREEN TREE PLANTING  
NTS

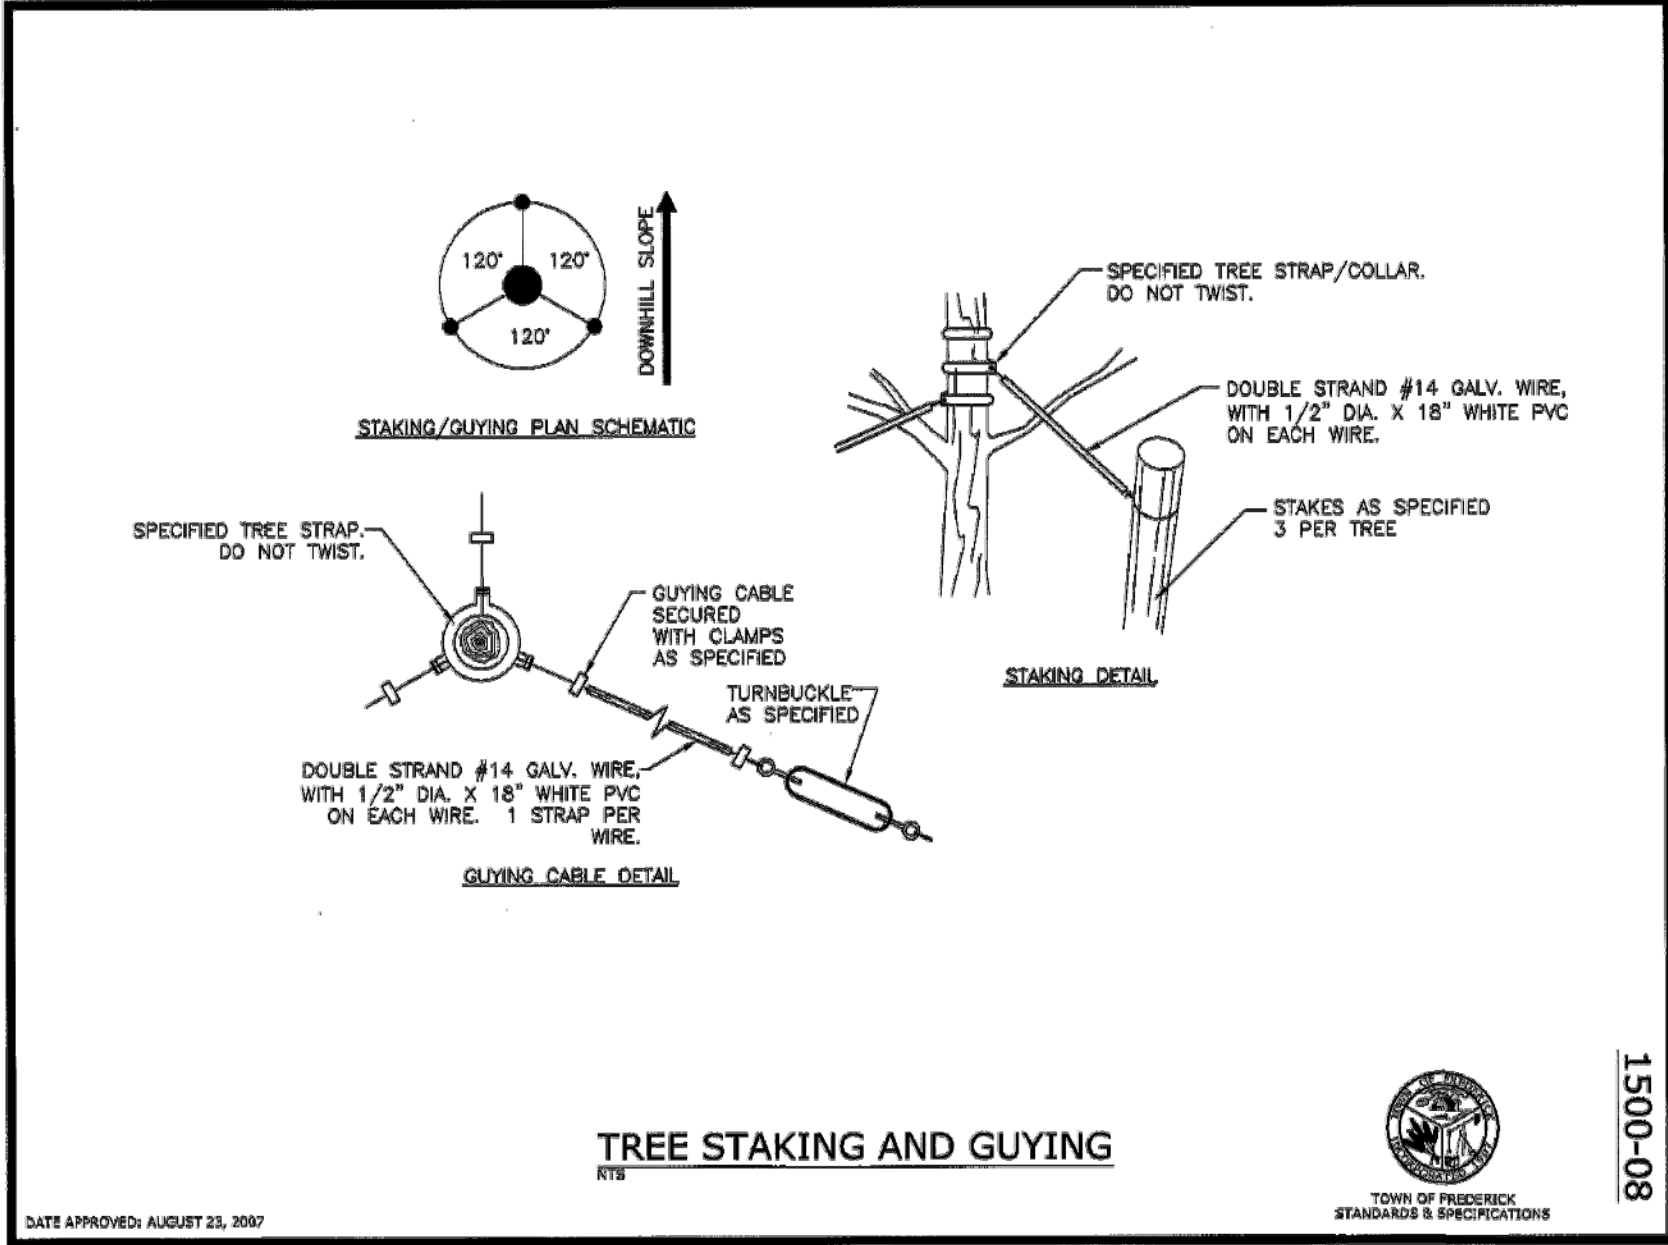


2 TREE STAKING AND GUYING  
NTS

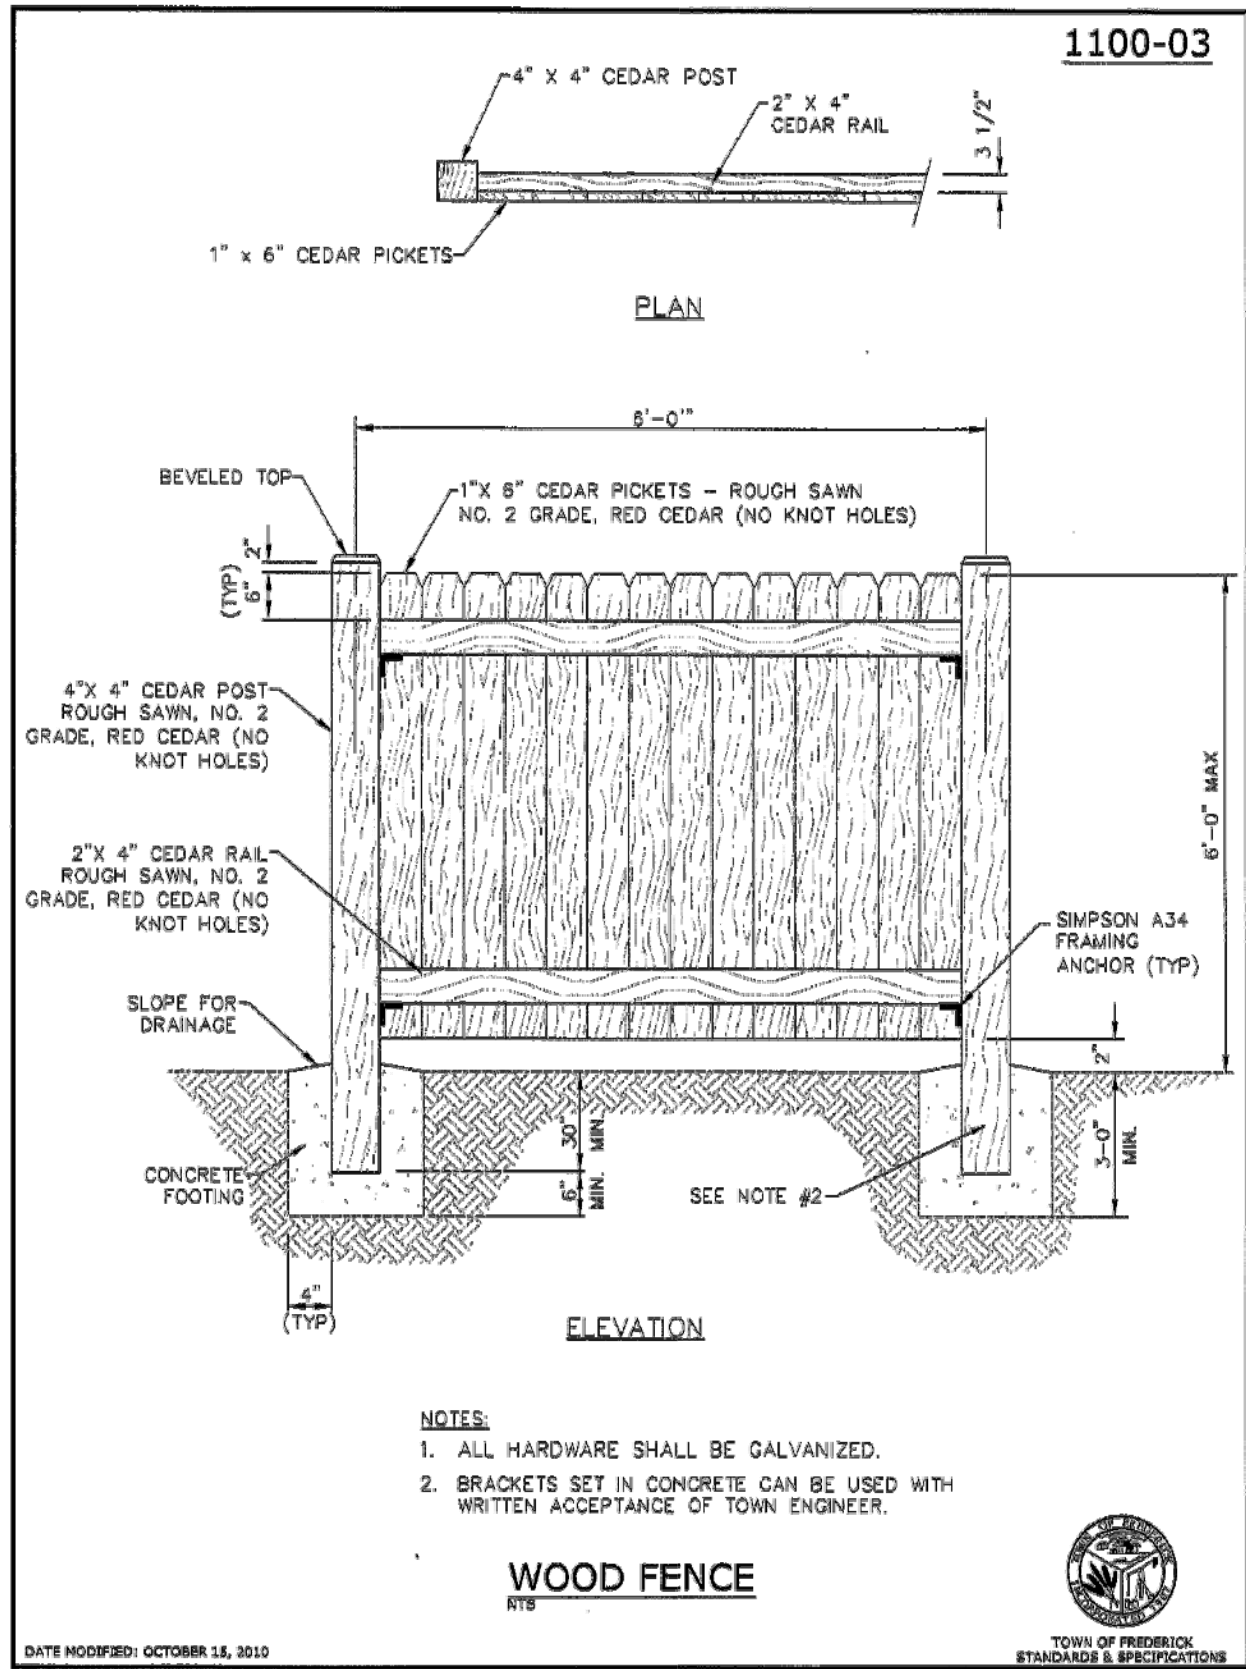

3 6' WOOD PRIVACY FENCE  
NTS

Stamp:

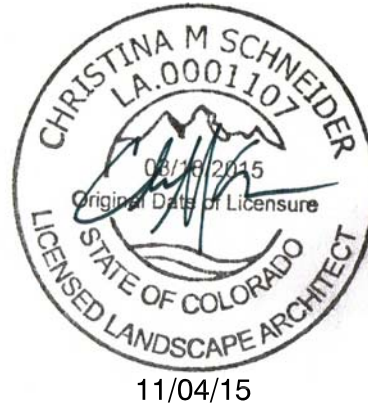

Issue:

Preliminary Landscape Plan 08/03/15  
Final Landscape Plan 11/04/15

Project Number: 15-002

Date: 08/03/15

Drawn By: CS

LANDSCAPE PLAN, NOTES & DETAILS

L100