


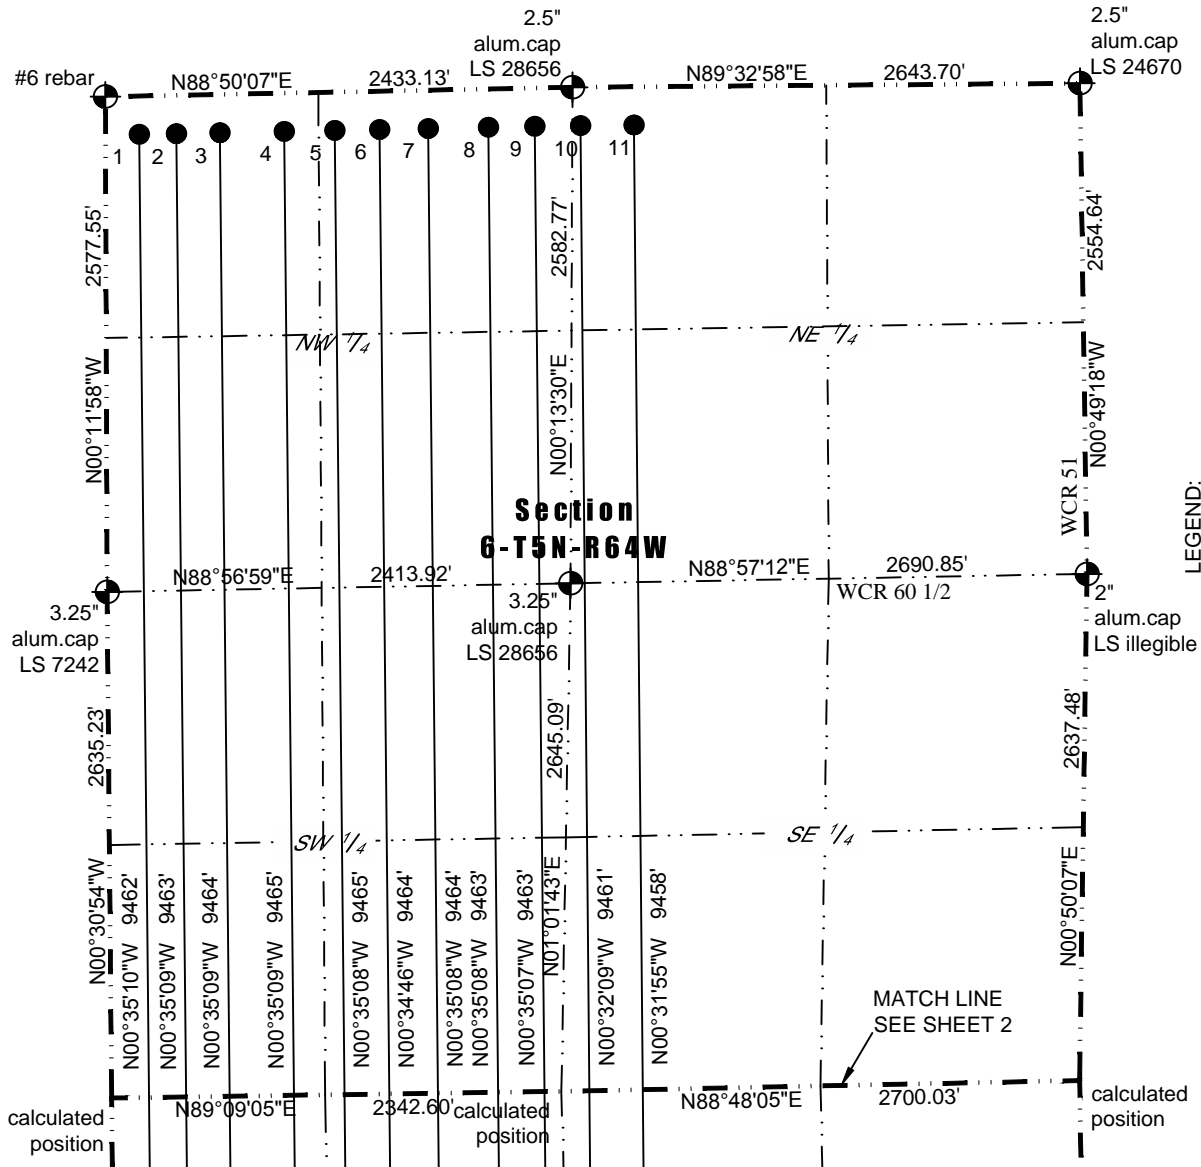

Washburn Land Surveying
www.WashburnSurveying.com
970-232-9645


MULI-WELL PLAN DUNN 5N64W7BL PAD

SECTION: 7
TOWNSHIP: 5N
RANGE: 64W
6TH P.M.
WELD COUNTY, CO



- LEGEND:
- ALIQUOT CORNER AS DESCRIBED
 - SURFACE HOLE LOCATION (SHL)
 - ENTRY POINT (EP)
 - BOTTOM HOLE LOCATION (BHL)

#	WELL NAME	BHL FOOTAGES				BHL LAT	BHL LONG	BHL S-T-R	BHL ¼ ¼
1	DUNN 7I-201	200	FNL	175	FWL	N40.434566°	W104.601064°	6-5-64	NWNW
2	DUNN 7I-321	200	FNL	368	FWL	N40.434571°	W104.600371°	6-5-64	NWNW
3	DUNN 7I-221	200	FNL	596	FWL	N40.434577°	W104.599552°	6-5-64	NWNW
4	DUNN 7L-341	200	FNL	930	FWL	N40.434587°	W104.598352°	6-5-64	NWNW
5	DUNN 7L-201	200	FNL	1194	FWL	N40.434594°	W104.597403°	6-5-64	NENW
6	DUNN 7L-301	200	FNL	1428	FWL	N40.434600°	W104.596563°	6-5-64	NENW
7	DUNN 7L-221	200	FNL	1680	FWL	N40.434607°	W104.595657°	6-5-64	NENW
8	DUNN 7Q-341	200	FNL	1994	FWL	N40.434616°	W104.594529°	6-5-64	NENW
9	DUNN 7Q-241	200	FNL	2235	FWL	N40.434623°	W104.593663°	6-5-64	NENW
10	DUNN 7Q-301	200	FNL	2605	FEL	N40.434628°	W104.592805°	6-5-64	NWNE
11	DUNN 7Q-221	200	FNL	2326	FEL	N40.434626°	W104.591804°	6-5-64	NWNE

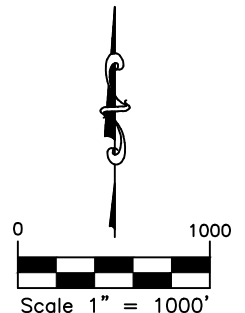




Washburn Land Surveying
www.WashburnSurveying.com
970-232-9645


MULI-WELL PLAN DUNN 5N64W7BL PAD

SECTION: 7
TOWNSHIP: 5N
RANGE: 64W
6TH P.M.
WELD COUNTY, CO

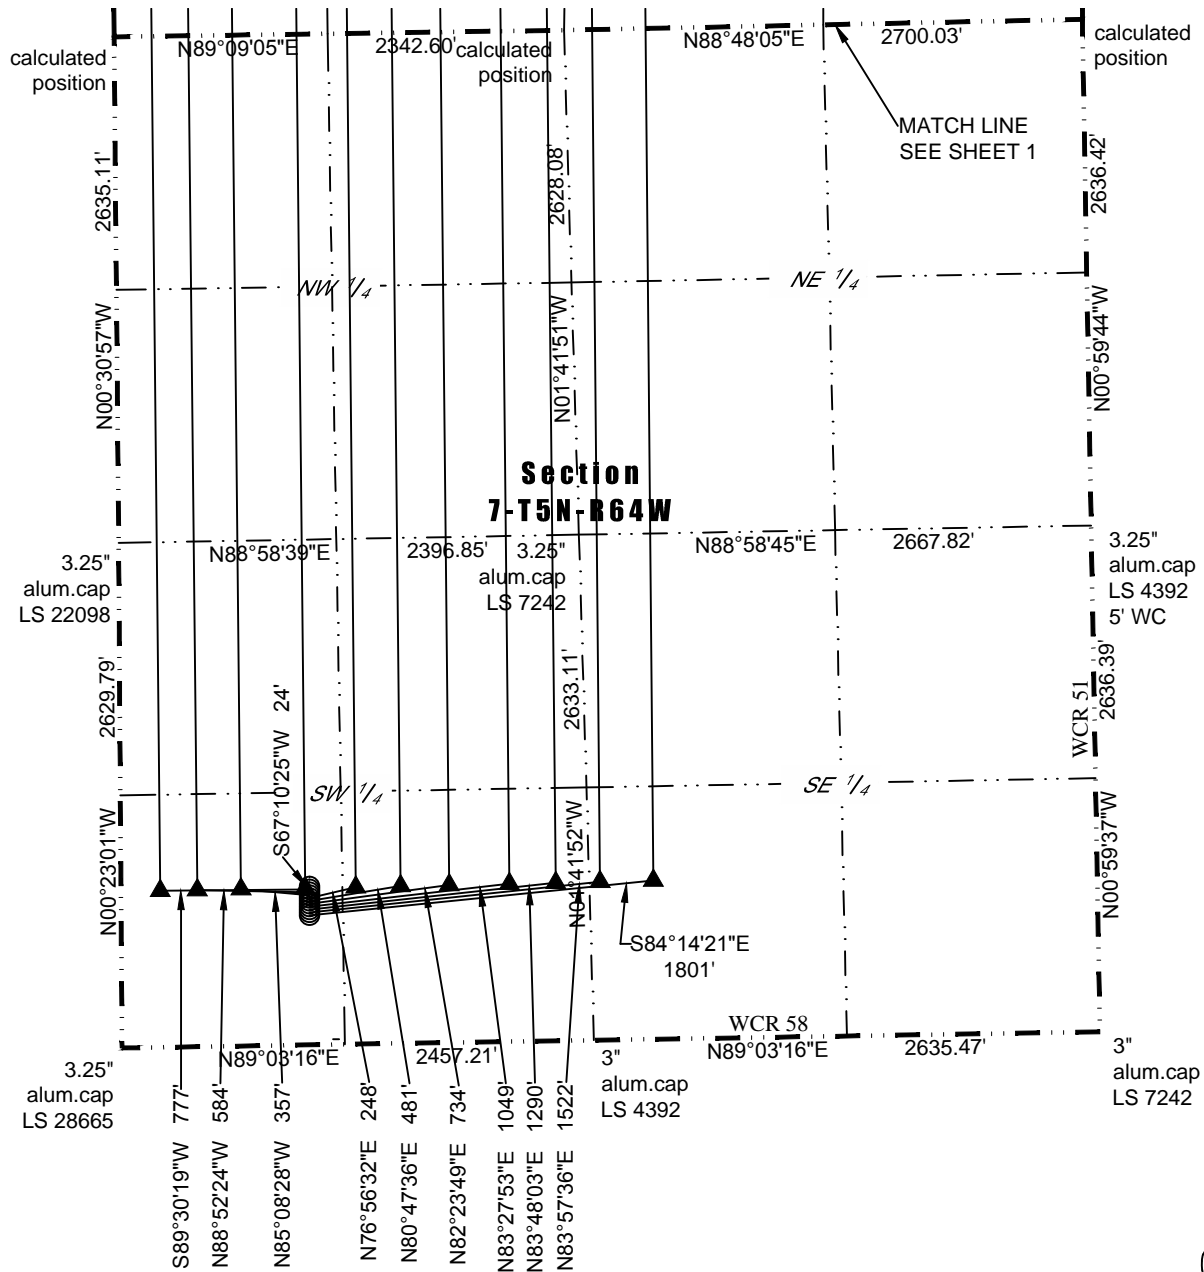

LEGEND:

- ALIQUOT CORNER AS DESCRIBED
- SURFACE HOLE LOCATION (SHL)
- ENTRY POINT (EP)
- BOTTOM HOLE LOCATION (BHL)

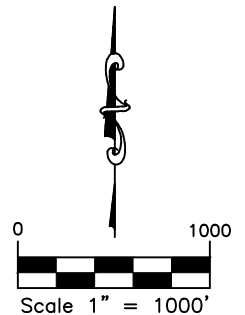




Washburn Land Surveying
www.WashburnSurveying.com
970-232-9645

MULI-WELL PLAN DUNN 5N64W7BL PAD

SECTION: 7
TOWNSHIP: 5N
RANGE: 64W
6TH P.M.
WELD COUNTY, CO

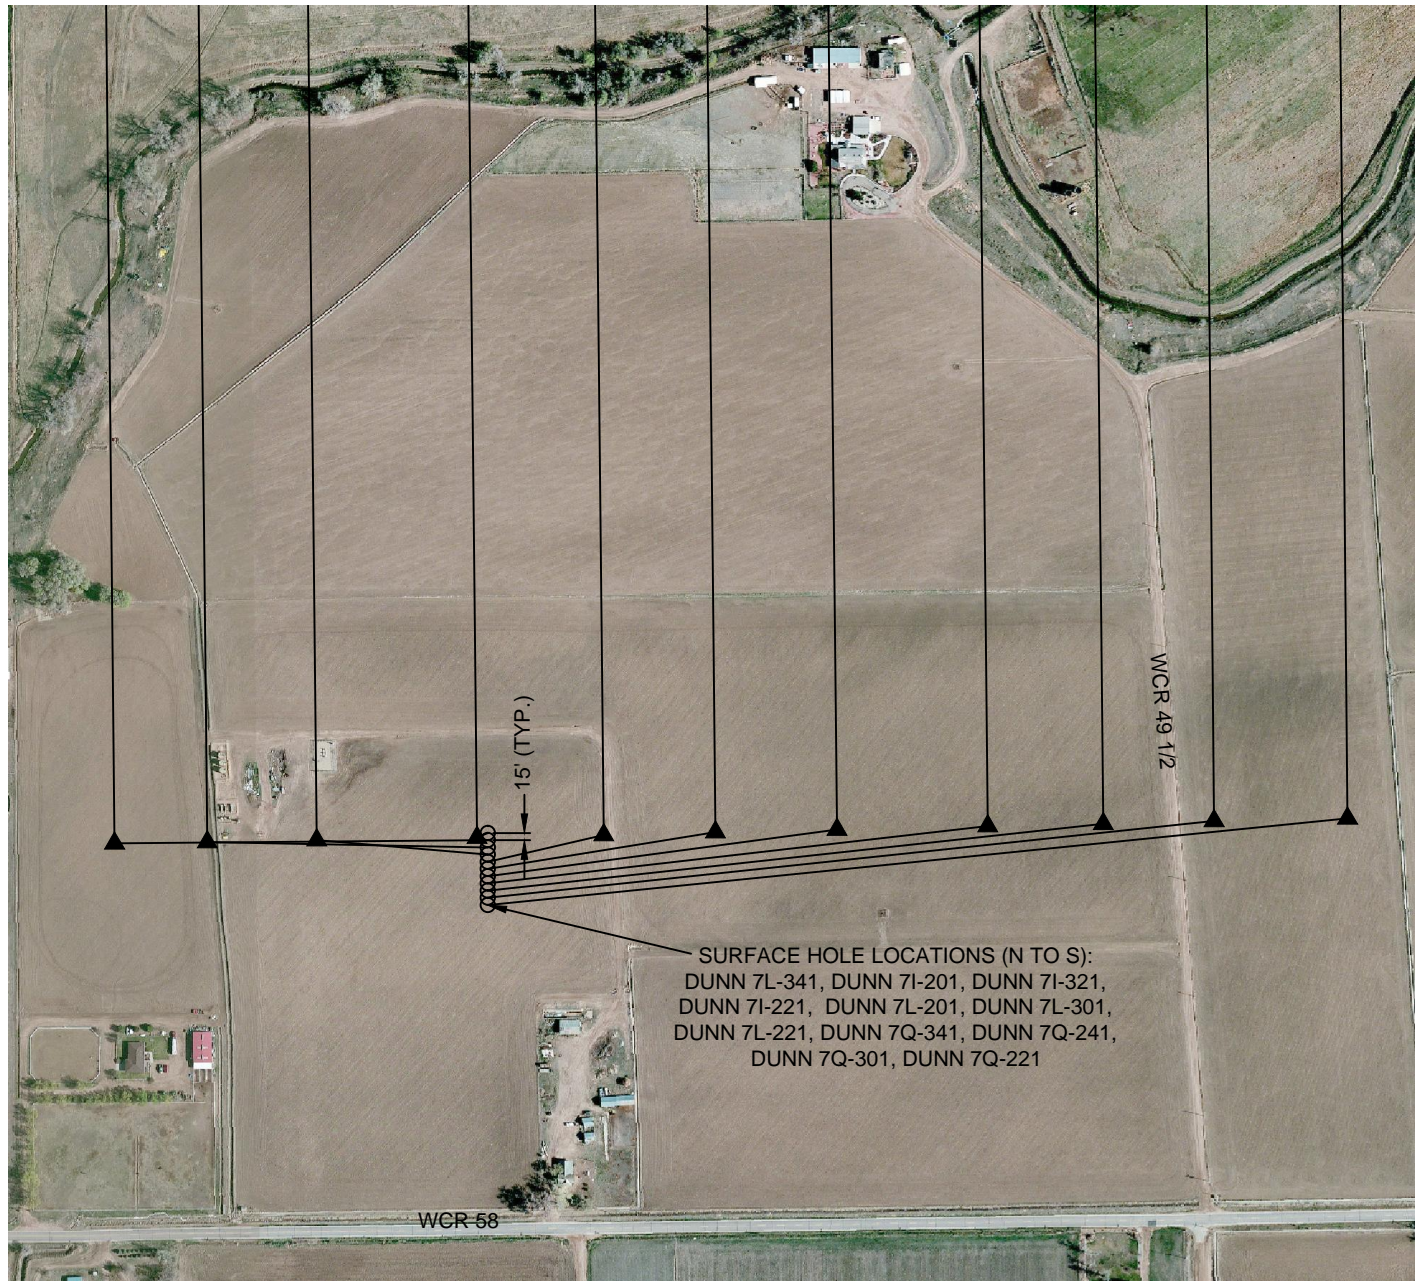

0 400
Scale 1" = 400'