


ACCESS ROAD MAP

LC22-04 PAD

SECTION: 22
TOWNSHIP: 9N
RANGE: 59W

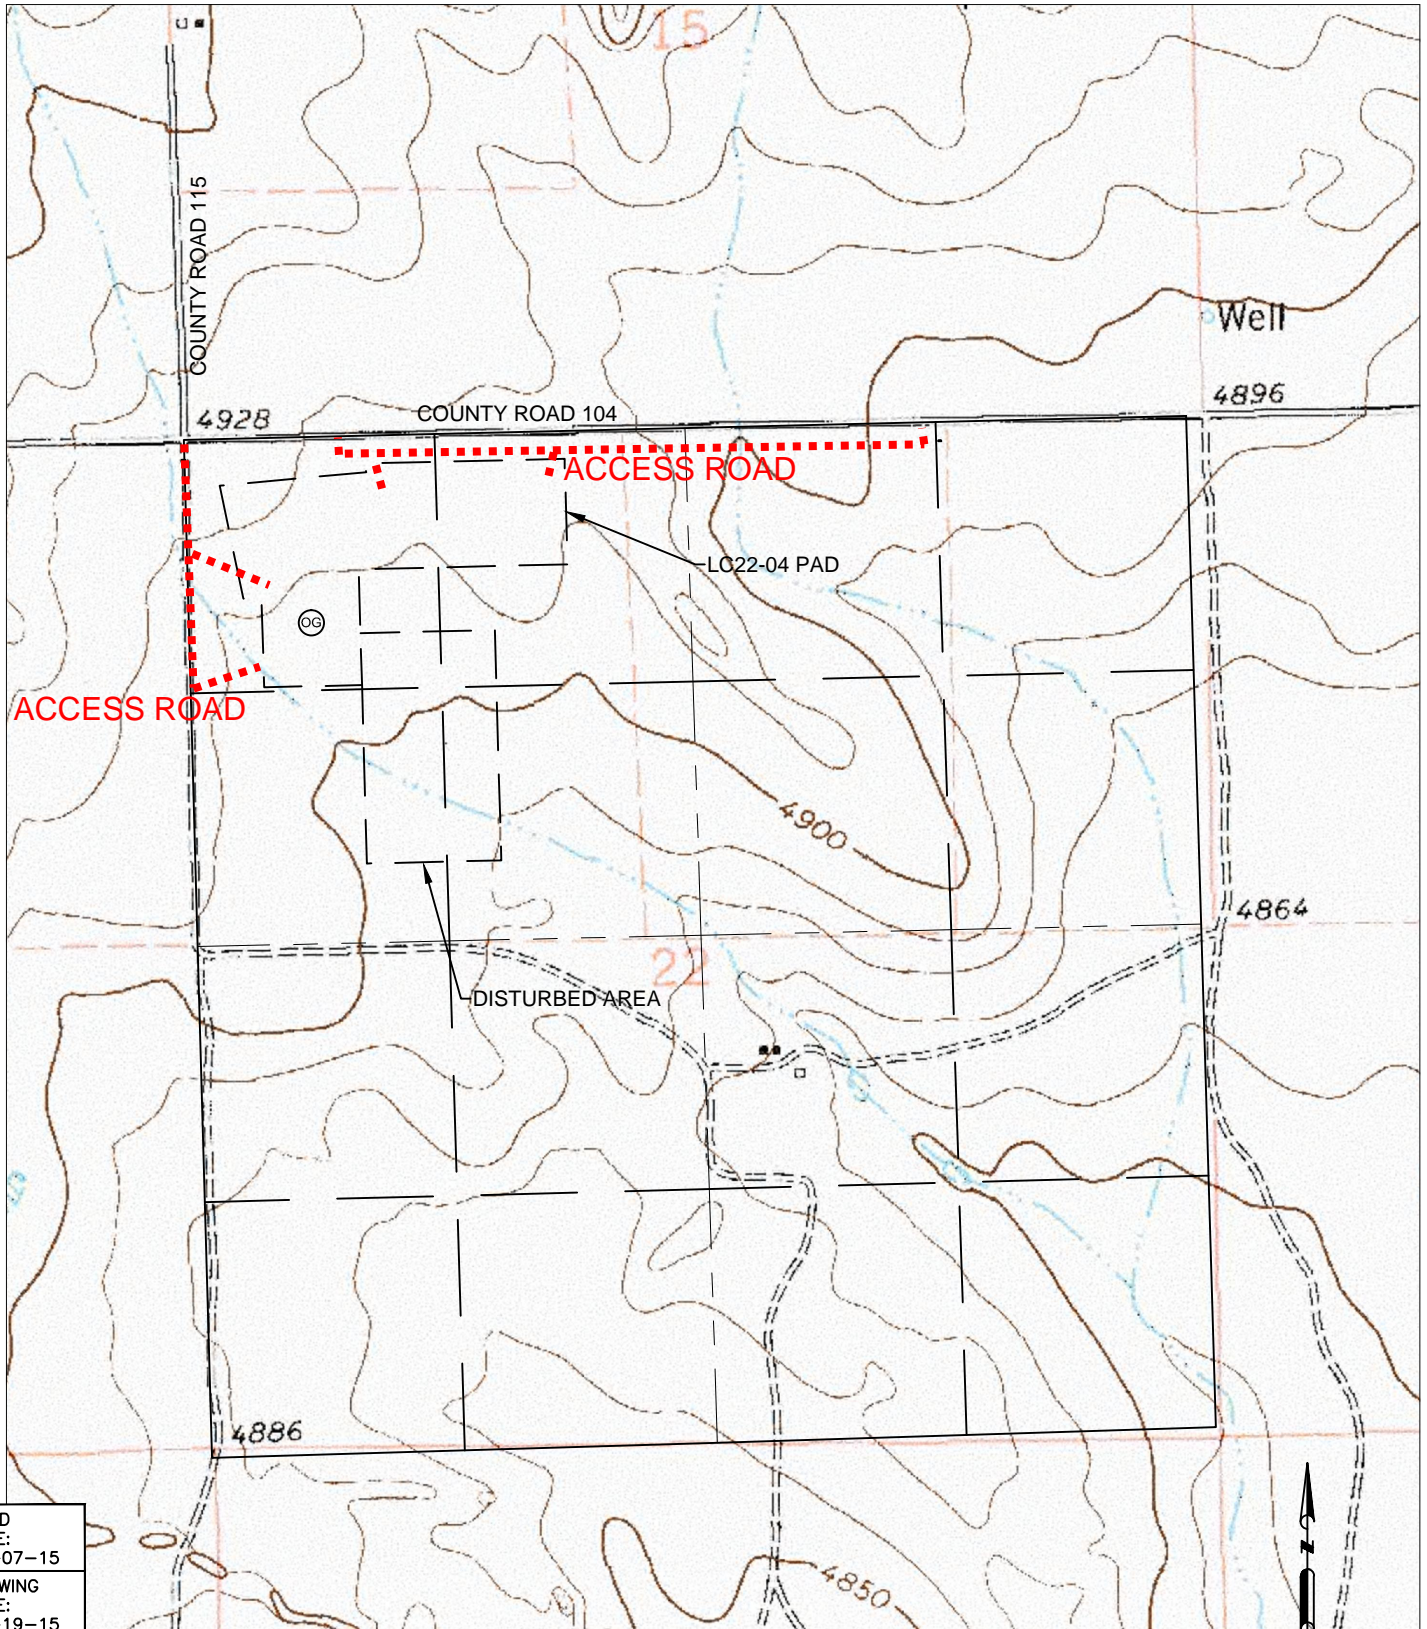

FIELD
DATE:
08-07-15

DRAWING
DATE:
08-19-15

DRAWN BY:
KAD

CHECKED BY:
TJN

0 500 1000

SCALE: 1"=1000'

PETROLEUM FIELD SERVICES, LLC


7535 HILLTOP CIRCLE

Denver, CO 80221

ACCESS ROAD MAP

LC22-04 PAD

SECTION: 22
TOWNSHIP: 9N
RANGE: 59W

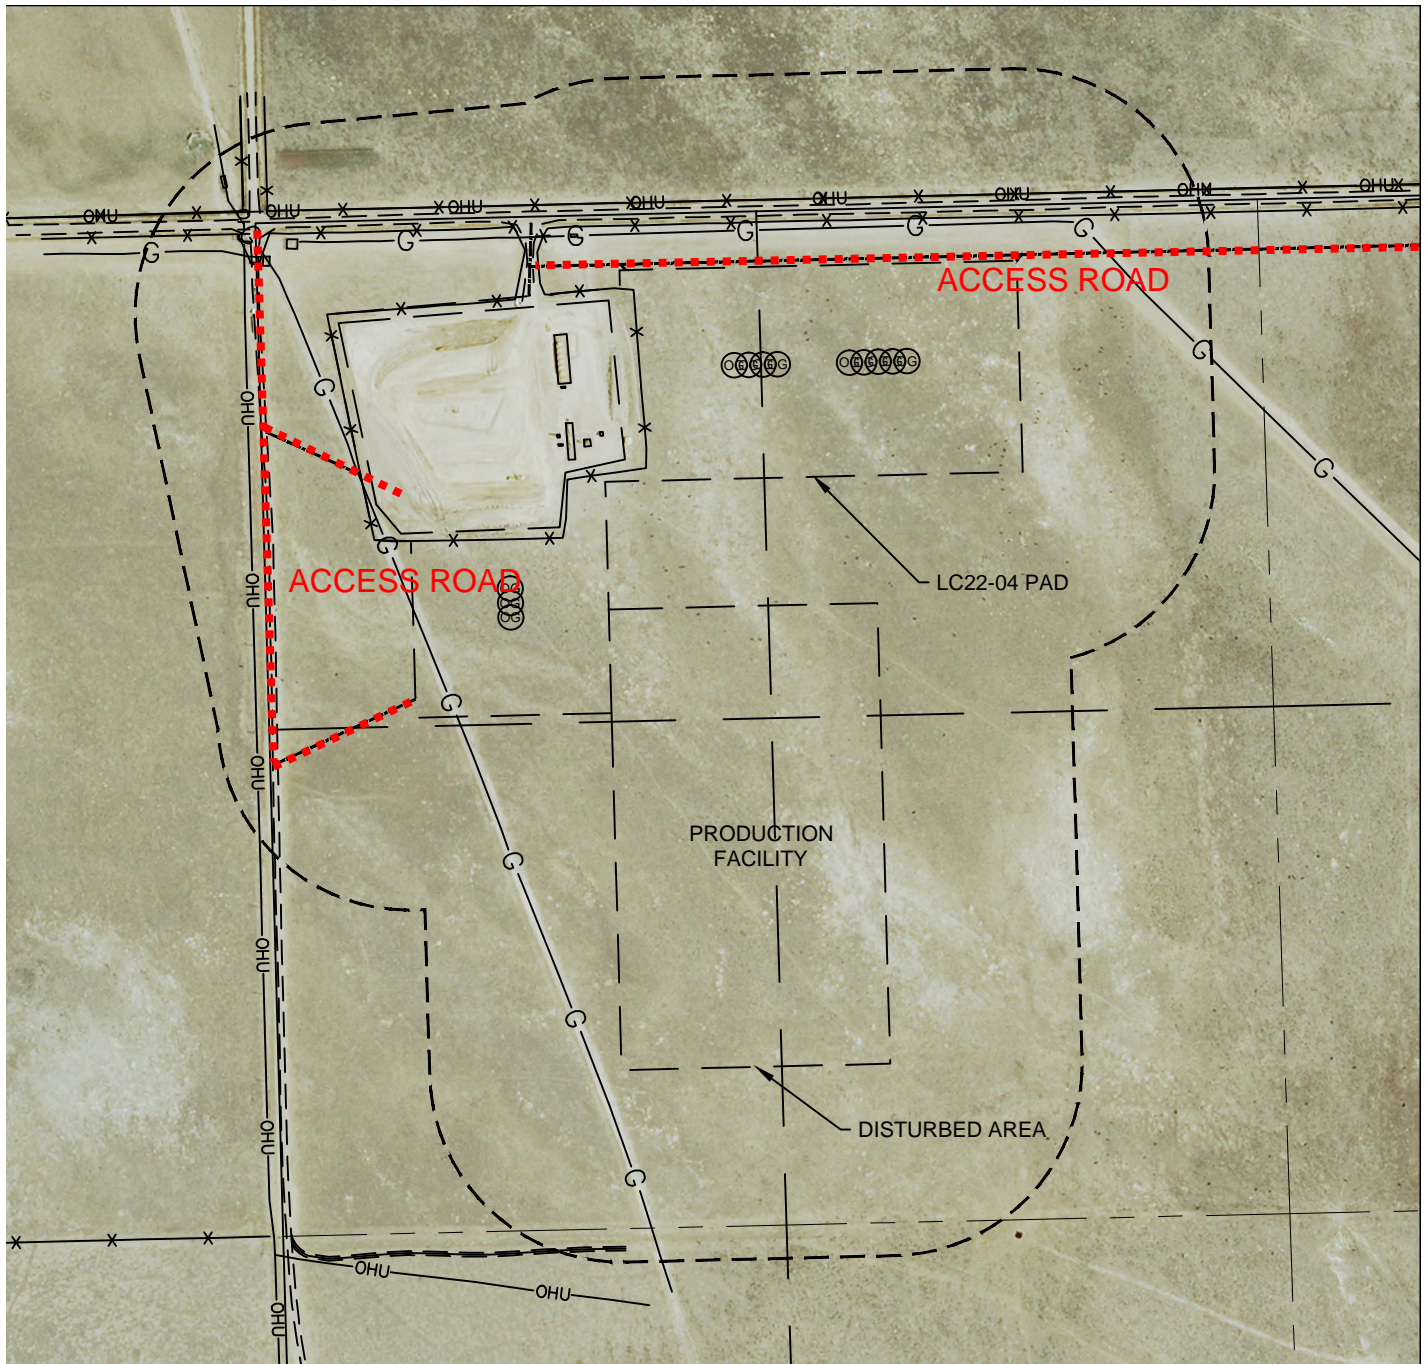

FIELD DATE: 08-07-15
DRAWING DATE: 08-19-15
DRAWN BY: KAD
CHECKED BY: TJN

