


# ACCESS ROAD MAP

LC24-03 PAD

SECTION: 24  
TOWNSHIP: 9N  
RANGE: 59W

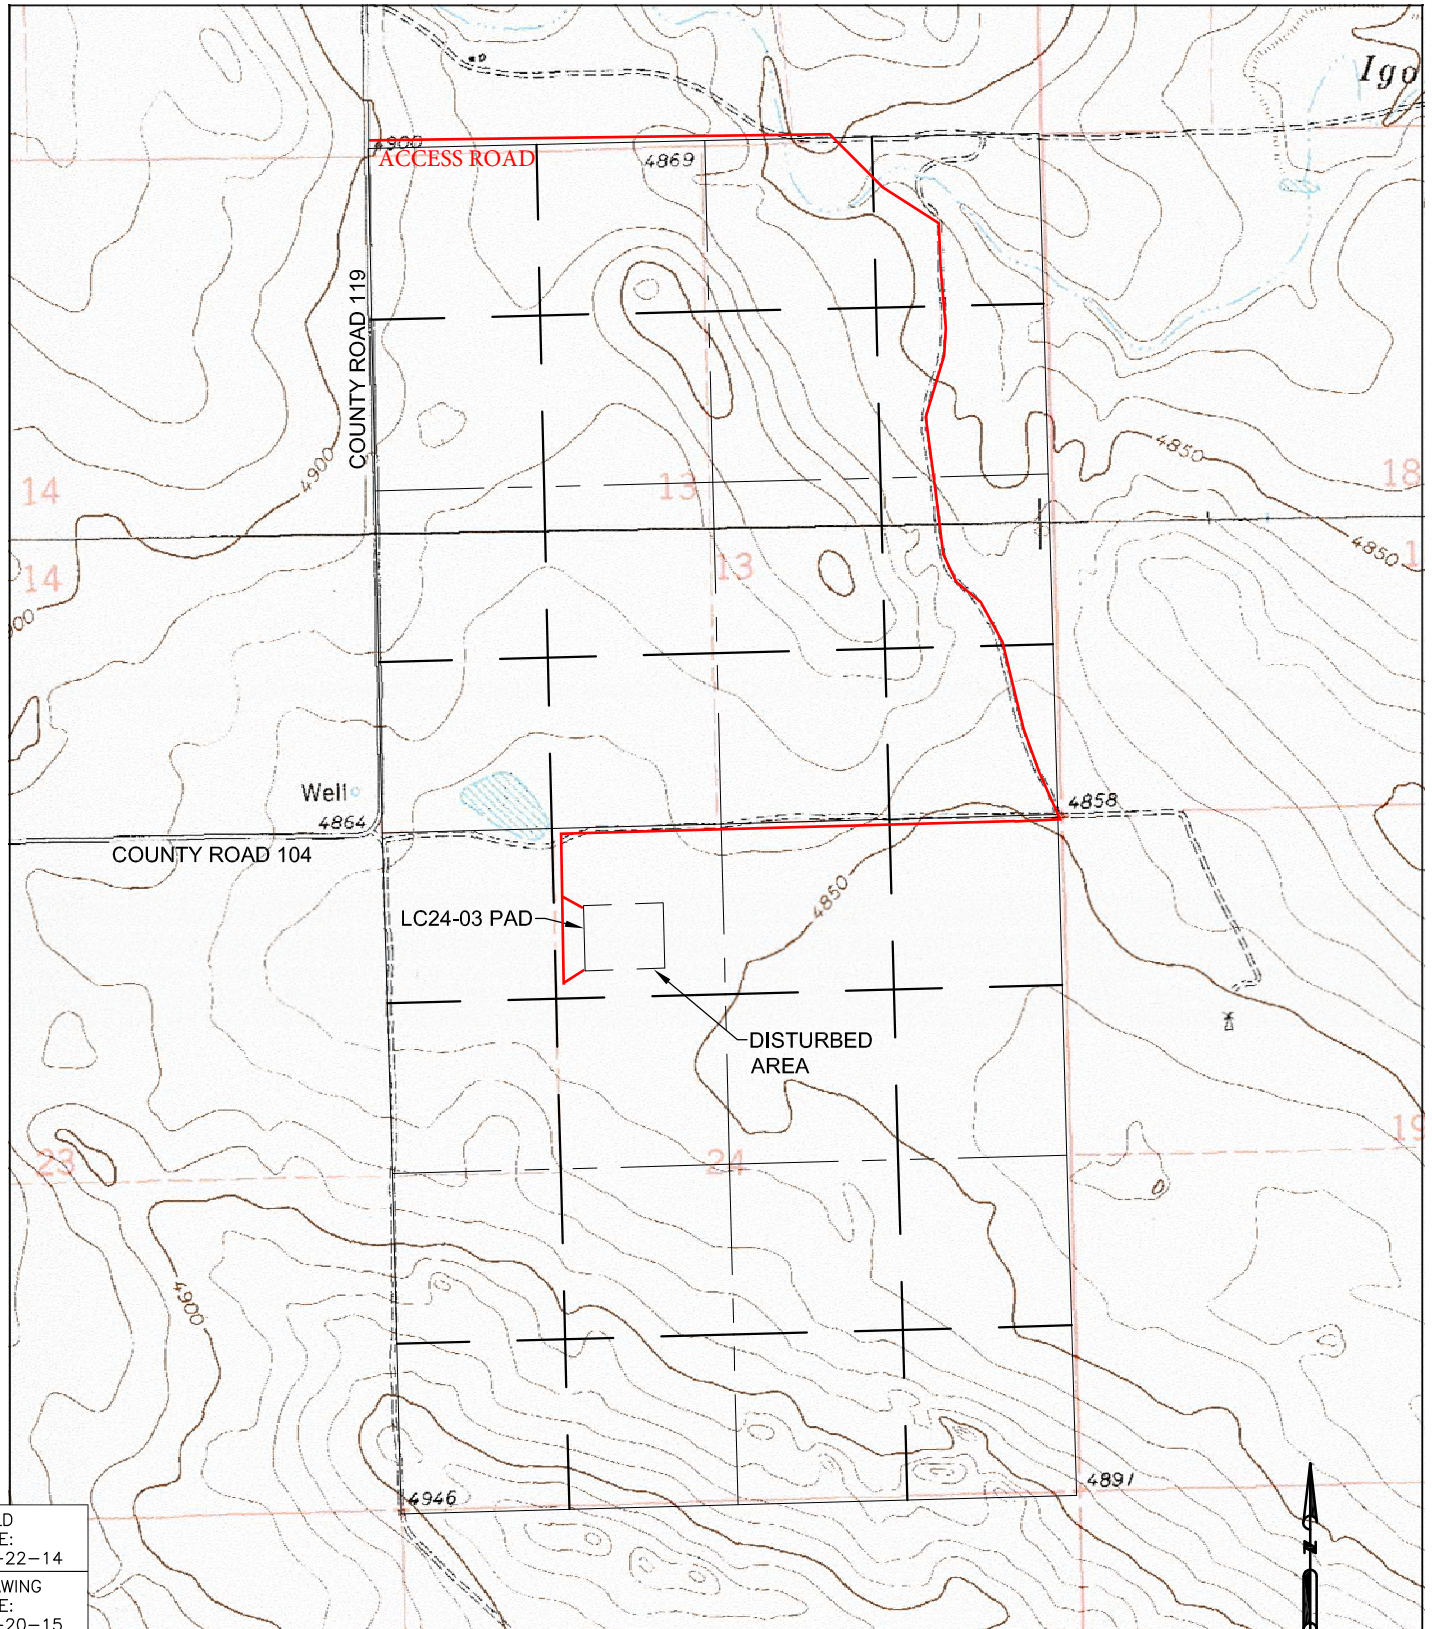


FIELD  
DATE:  
04-22-14

DRAWING  
DATE:  
07-20-15

DRAWN BY:  
KAD

CHECKED BY:  
TJN

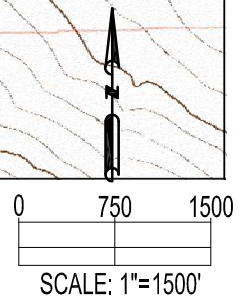



PETROLEUM FIELD SERVICES, LLC

7535 HILLTOP CIRCLE

Denver, CO 80221

## ACCESS ROAD MAP

LC24-03 PAD

SECTION: 24  
TOWNSHIP: 9N  
RANGE: 59W



FIELD DATE: 04-22-14
DRAWING DATE: 07-08-15
DRAWN BY: KAD
CHECKED BY: MDC

