



Z:\Projects\1319-01_BONANZA\5N-62W\DWG\ANTELOPE CPF H23-19_MAP.dwg SAVED DATE 2016-01-08 14:50

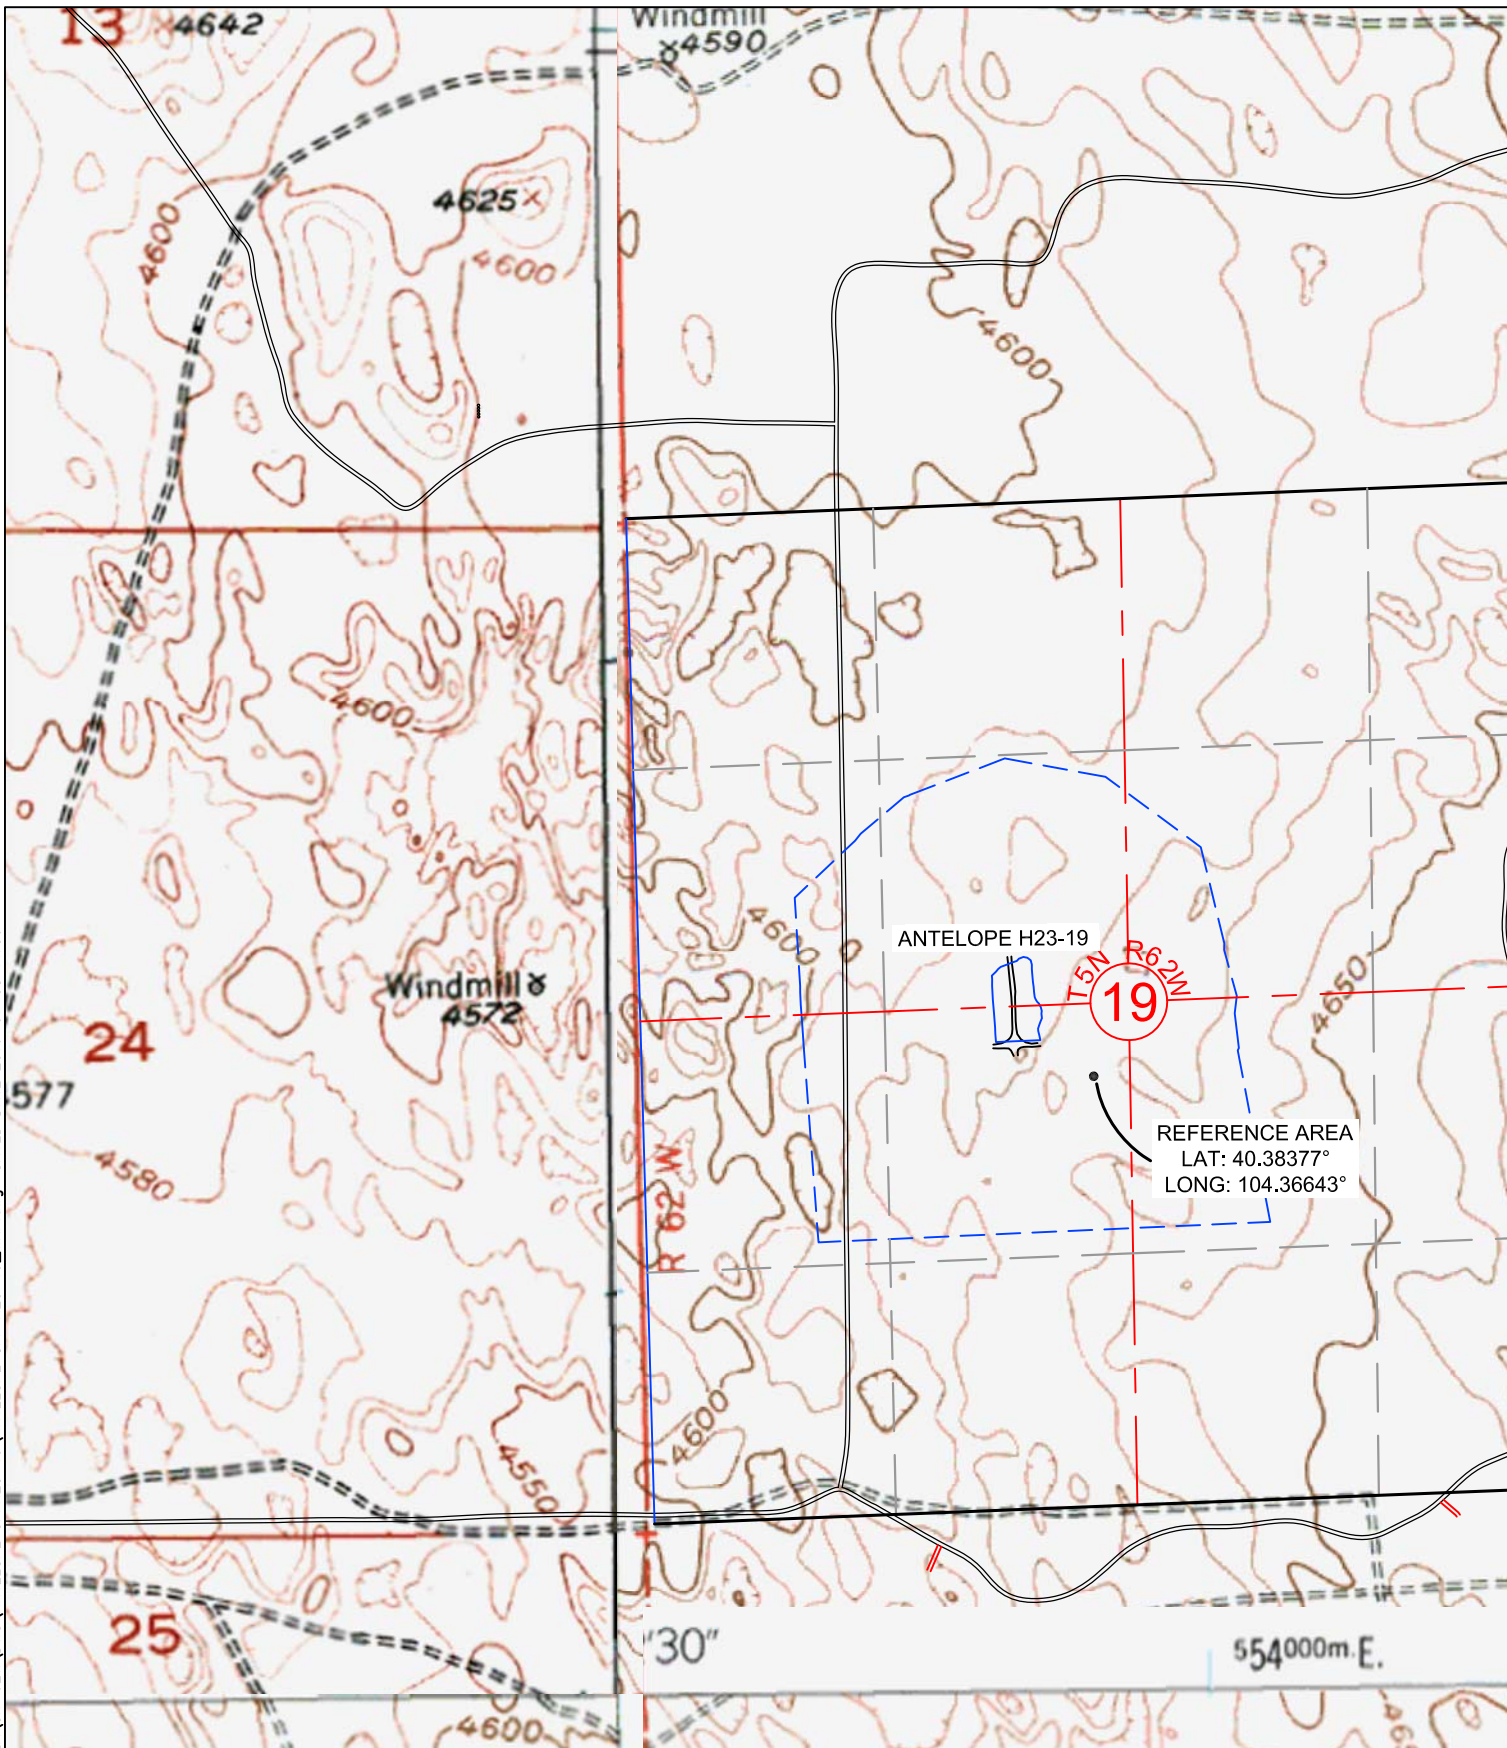

WILLIAM H. SMITH & ASSOCIATES, Inc.
155 N. 1st Street
Lander, WY 82520
Phone: 307-335-5646

Drawn By: MAM	Checked By: DAF
Job No.:	Date: 11/09/15
Revision:	

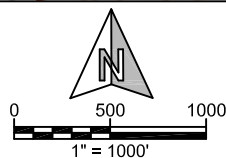

IF BAR LENGTH DOES NOT EQUAL
1" (ONE INCH), THIS PAGE WAS NOT
PLOTTED TO THE INTENDED SCALE.

REFERENCE LOCATION

ANTELOPE
H23-19 PAD
SE $\frac{1}{4}$ NW $\frac{1}{4}$ & NE $\frac{1}{4}$ SW $\frac{1}{4}$
SECTION 19,
T.5N., R.62W., 6th PM
WELD COUNTY, COLORADO



410 17th Street
Denver, CO 80202
(720) 440-6100

SHEET

1

OF

1