

**FINISHED GRADE ELEVATION = 6733.1'**

**NOTES:**

- Flare stack is to be located a min. of 100' from the wellhead.
- Round corners at 35' radius or as needed.
- Contours shown at 2' intervals.
- Wells are at 7.5' Spacing Interval (Typ.).

**Caerus Oil & Gas LLC**

**RILEY PAD 1**  
NW 1/4 NW 1/4, SECTION 17, T7S, R96W, 6th P.M.  
GARFIELD COUNTY, COLORADO


DRAWN BY: C.D.L.	DATE DRAWN: 08-18-15
SCALE: 1" = 50'	REVISED: 01-05-16 T.B.

**CONSTRUCTION LAYOUT** **FIGURE #1**

**U.EL.S., LLC**  
Corporate Office \* 85 South 200 East  
Vernal, UT 84078 \* (435) 789-1017

**UINTAH**  
ENGINEERING & LAND SURVEYING

1" = 20'  
X-Section  
Scale  
1" = 50'

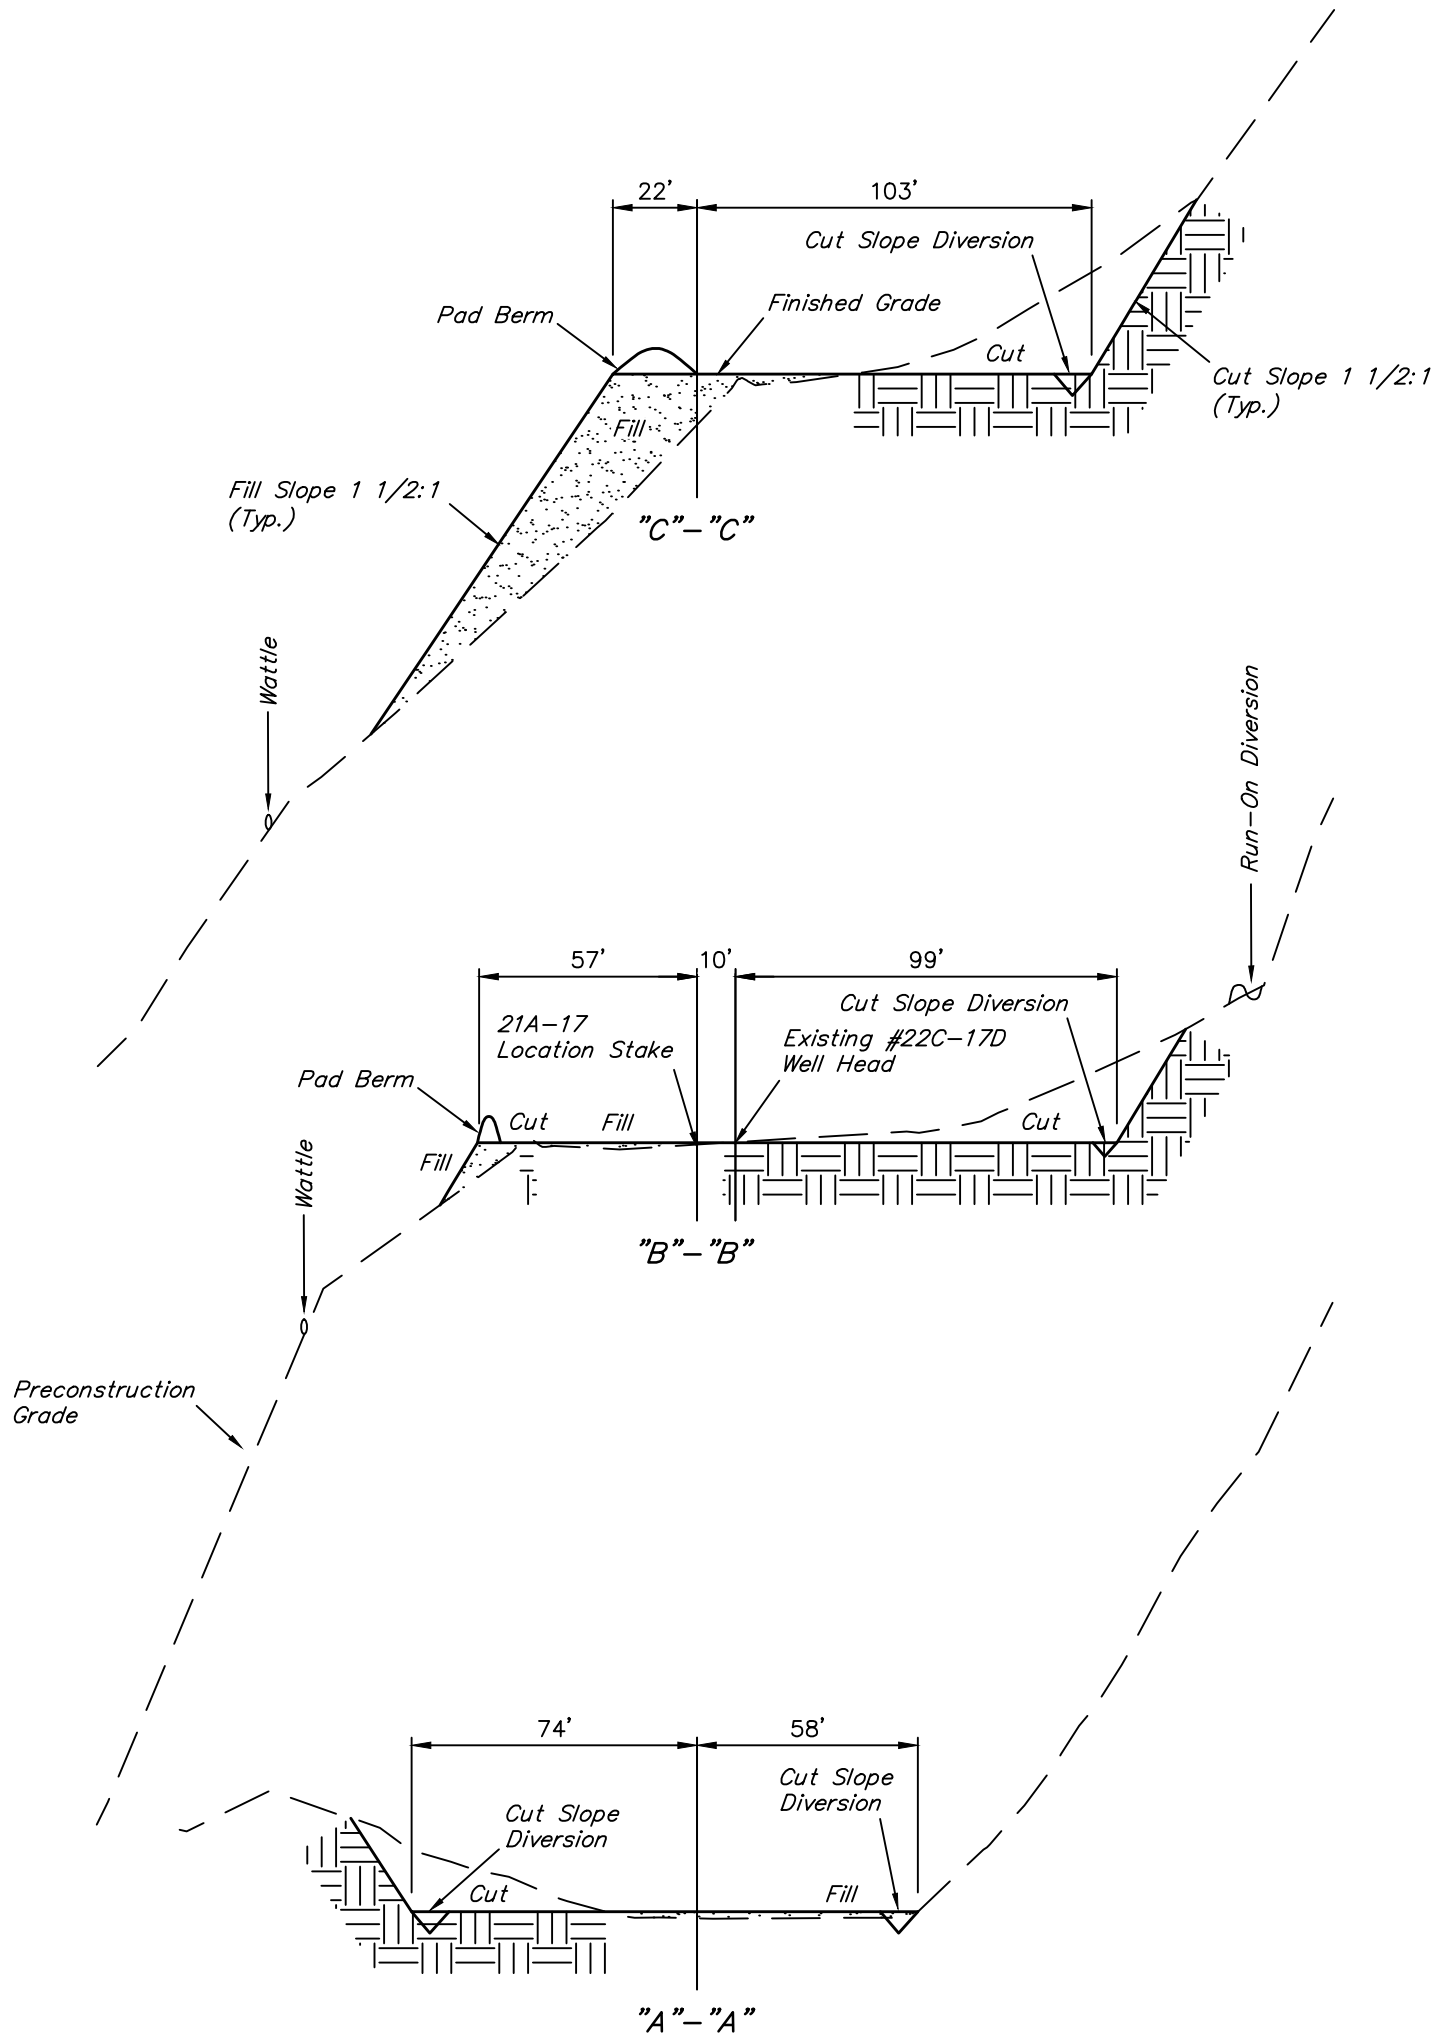

APPROXIMATE EARTHWORK QUANTITIES	
(6") TOPSOIL STRIPPING (NEW CONSTRUCTION ONLY)	1,010 Cu. Yds.
REMAINING LOCATION	5,000 Cu. Yds.
<b>TOTAL CUT</b>	<b>6,010 Cu. Yds.</b>
<b>FILL</b>	<b>5,000 Cu. Yds.</b>
EXCESS MATERIAL	1,010 Cu. Yds.
TOPSOIL	1,010 Cu. Yds.
<b>EXCESS UNBALANCE</b> (After Interim Rehabilitation)	<b>0 Cu. Yds.</b>

APPROXIMATE SURFACE DISTURBANCE AREAS	
	<b>ACRES</b>
CURRENT WELL SITE DISTURBANCE	±2.464
<b>TOTAL SURFACE USE AREA</b>	<b>±2.464</b>

- NOTES:**
- Fill quantity includes 5% for compaction.
  - Calculations based on 6" of topsoil stripping.

**Caerus Oil & Gas LLC**

**RILEY PAD 1**  
**NW 1/4 NW 1/4, SECTION 17, T7S, R96W, 6th P.M.**  
**GARFIELD COUNTY, COLORADO**



**UELS, LLC**  
Corporate Office \* 85 South 200 East  
Vernal, UT 84078 \* (435) 789-1017

DRAWN BY: C.D.L.	DATE DRAWN: 08-18-15
SCALE: AS SHOWN	REVISED: 01-05-16 T.B.
<b>CONSTRUCTION LAYOUT CROSS SECTIONS</b>	<b>FIGURE #2</b>