


PLAT 2  
Construction Layout

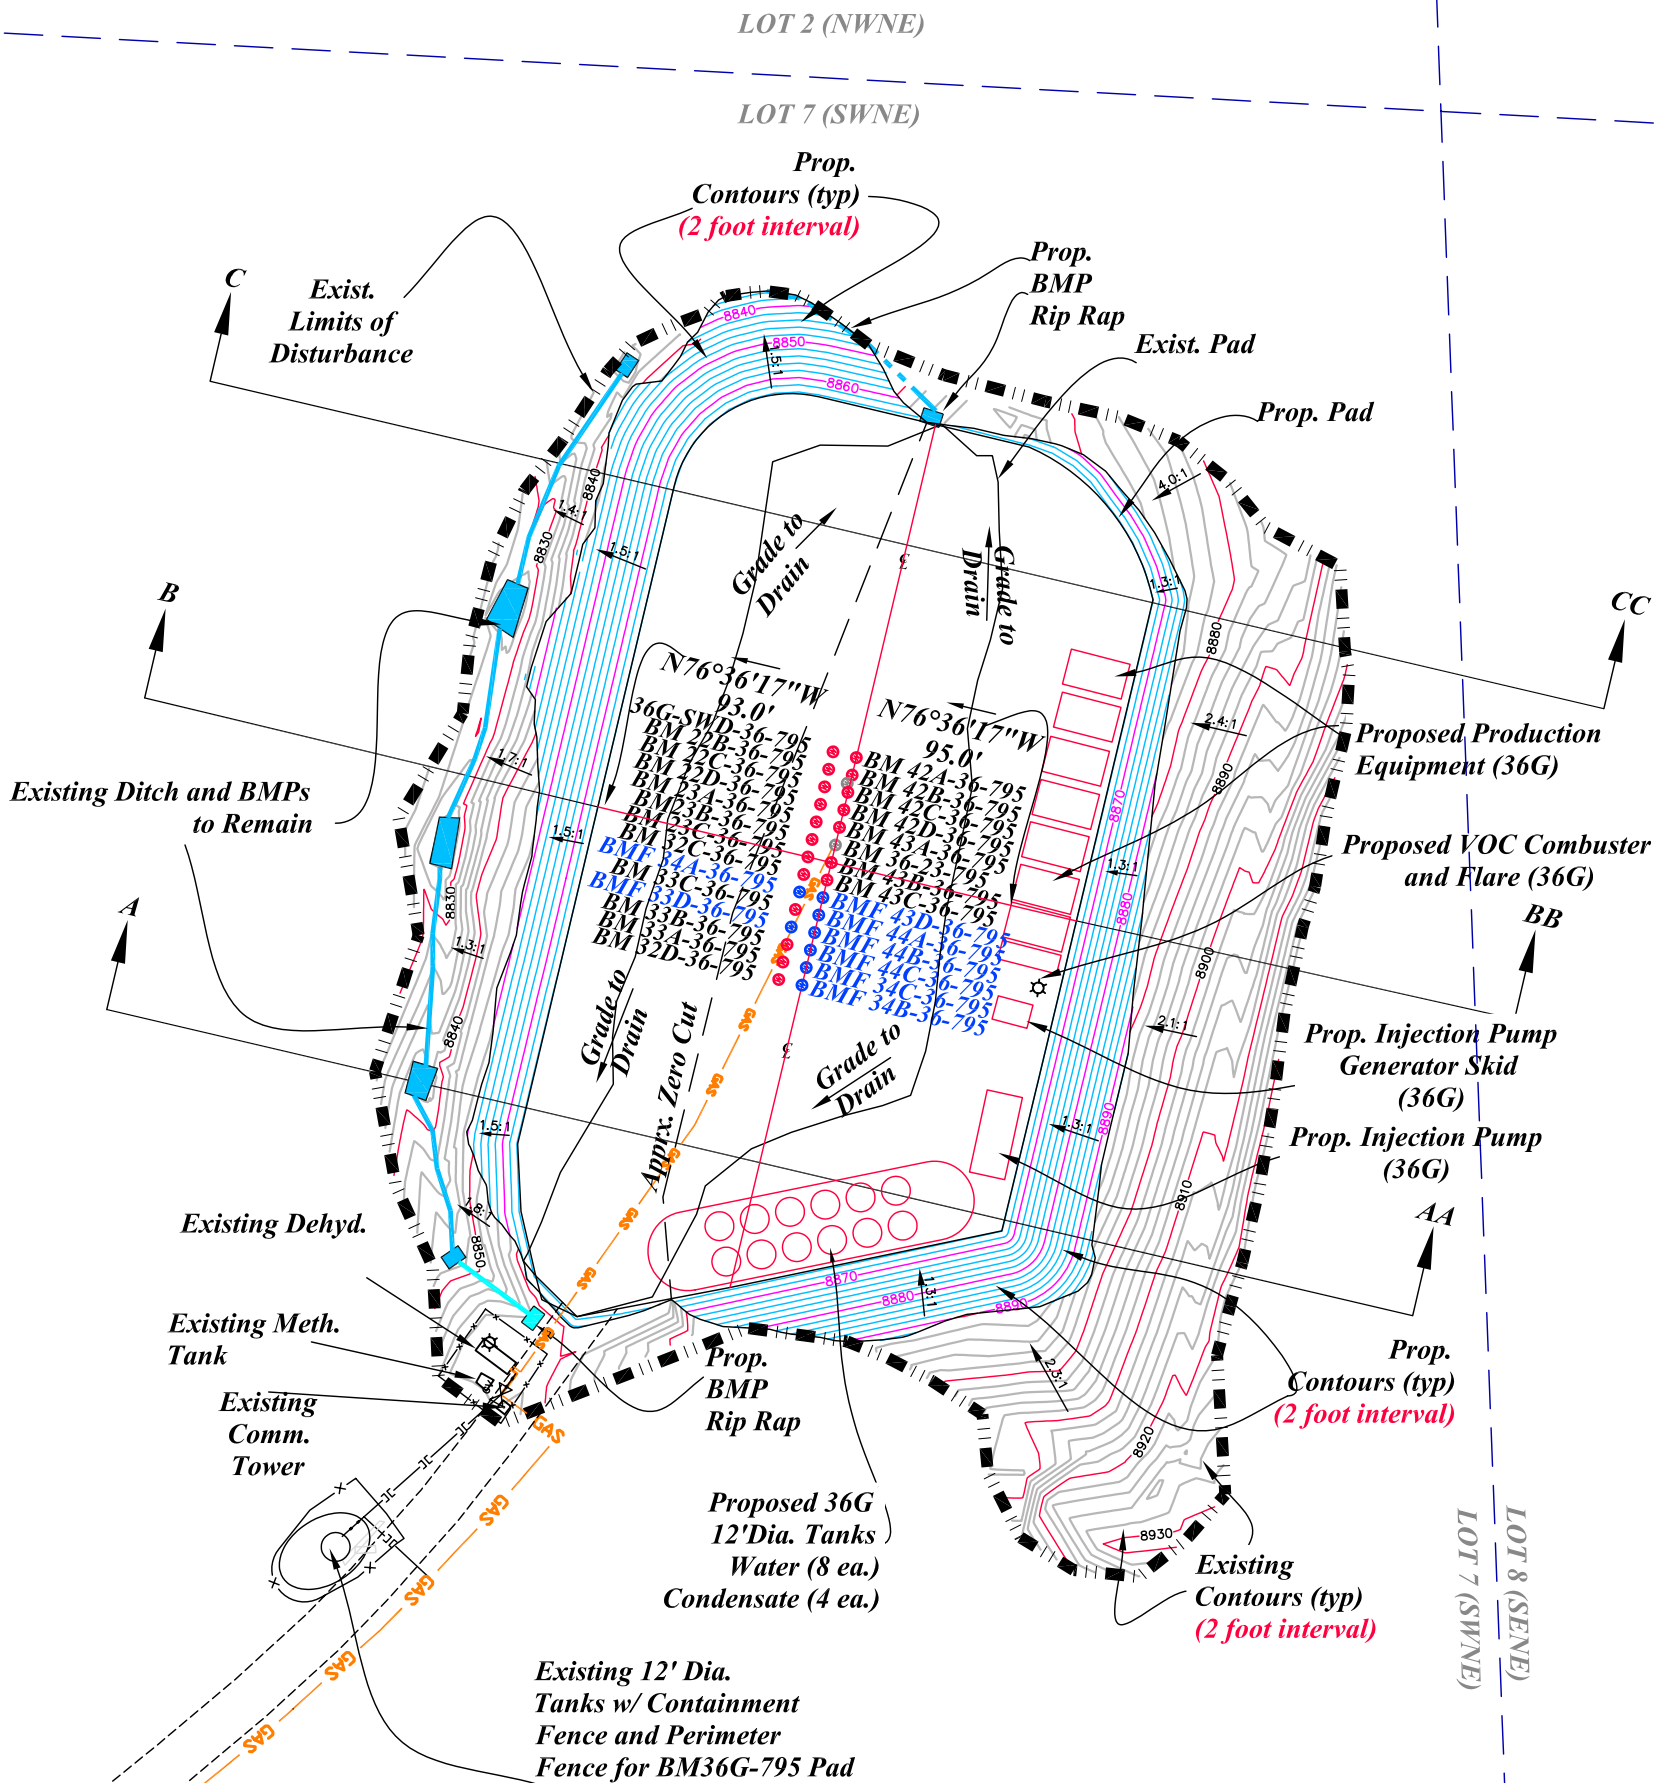

Earthwork Quantities:  
Cut = 7,158 cu.yds  
Fill = 3,530 cu.yds  
Excess = 3,628 cu.yrds

Areas:  
Proposed Pad = 72,600 Sq.Ft. = 1.67Ac+/-  
Disturbed Area = 152,833 Sq.Ft. = 3.54 Ac+/-

Battlement Mesa 36G-795  
Lot 7 (SWNE) Section 36  
T. 7 S., R. 95 W., 6TH PM  
Garfield County, CO



Construction Layout

CONSTRUCTION SURVEYS, INC.  
0012 SUNRISE BLVD. SILT, CO  
81652 (970)876-5753

SURVEY BY: REW 12/04/15

PDOP: 1.8


DRAWN BY: IM 01/28/16

DWG: BM36G-795 IM

REVISION:




GRAPHIC SCALE

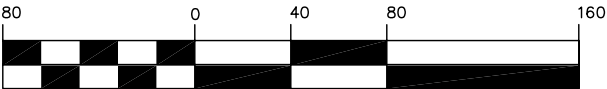


( IN FEET )  
1 inch = 80 ft.

Pad Elevation = 8865.0


PLAT 3  
Construction Layout  
Cross Sections

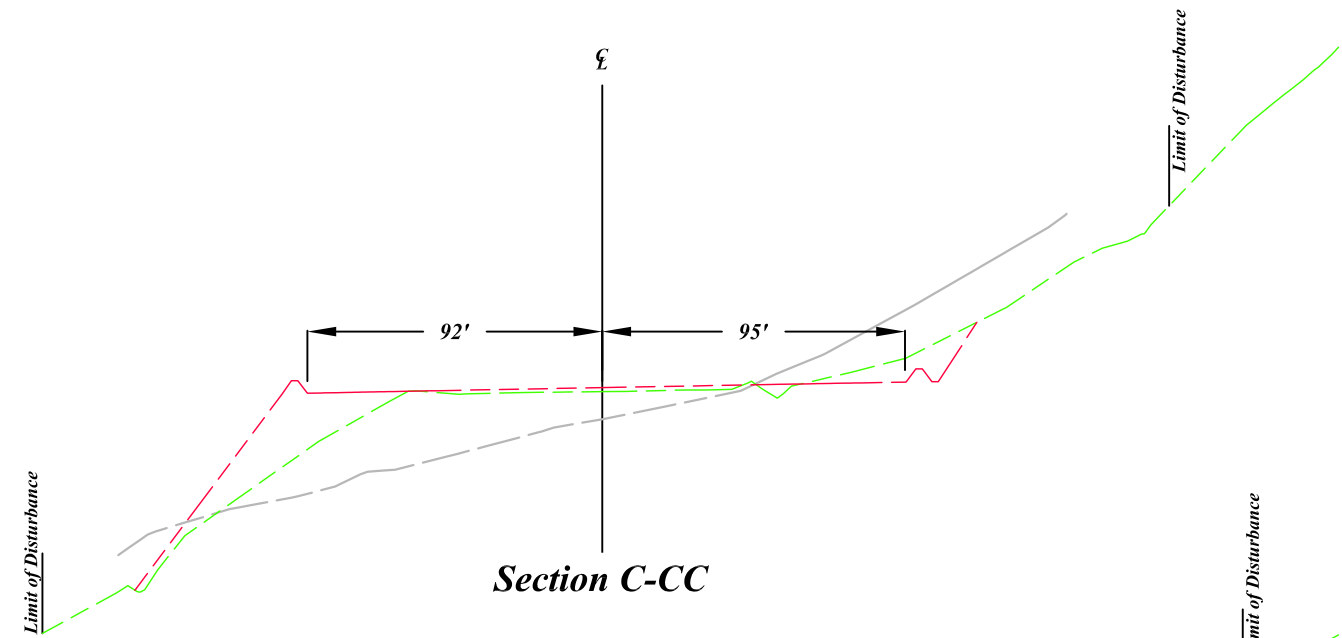

Section C-CC

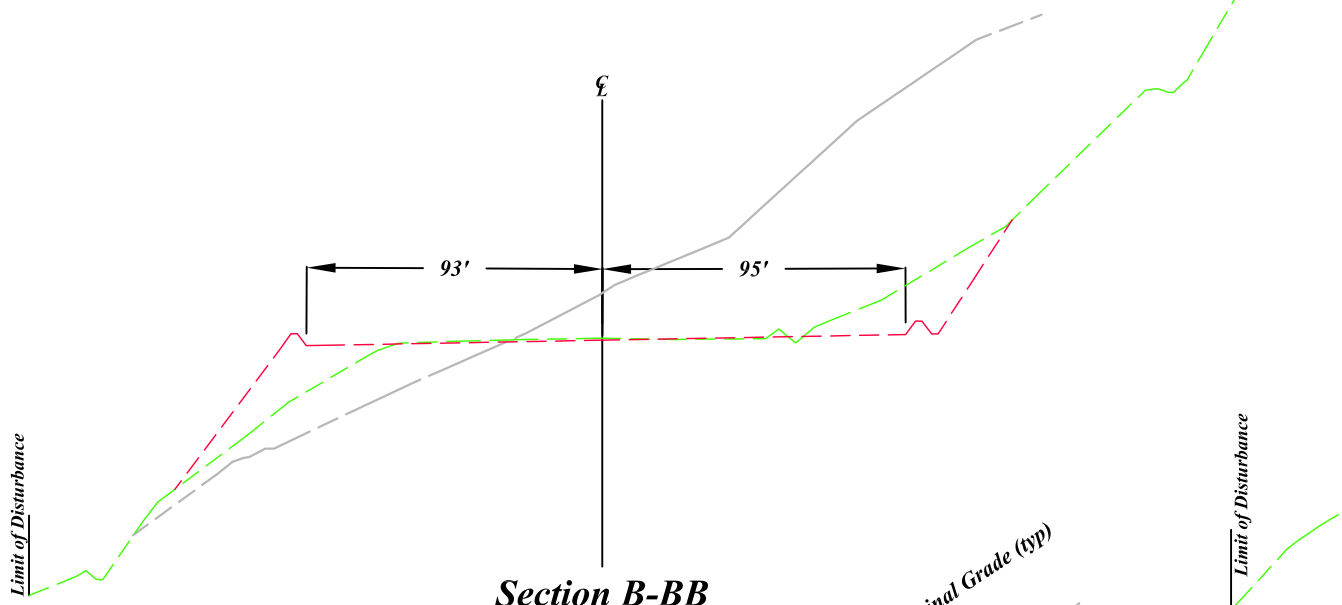


Section B-BB

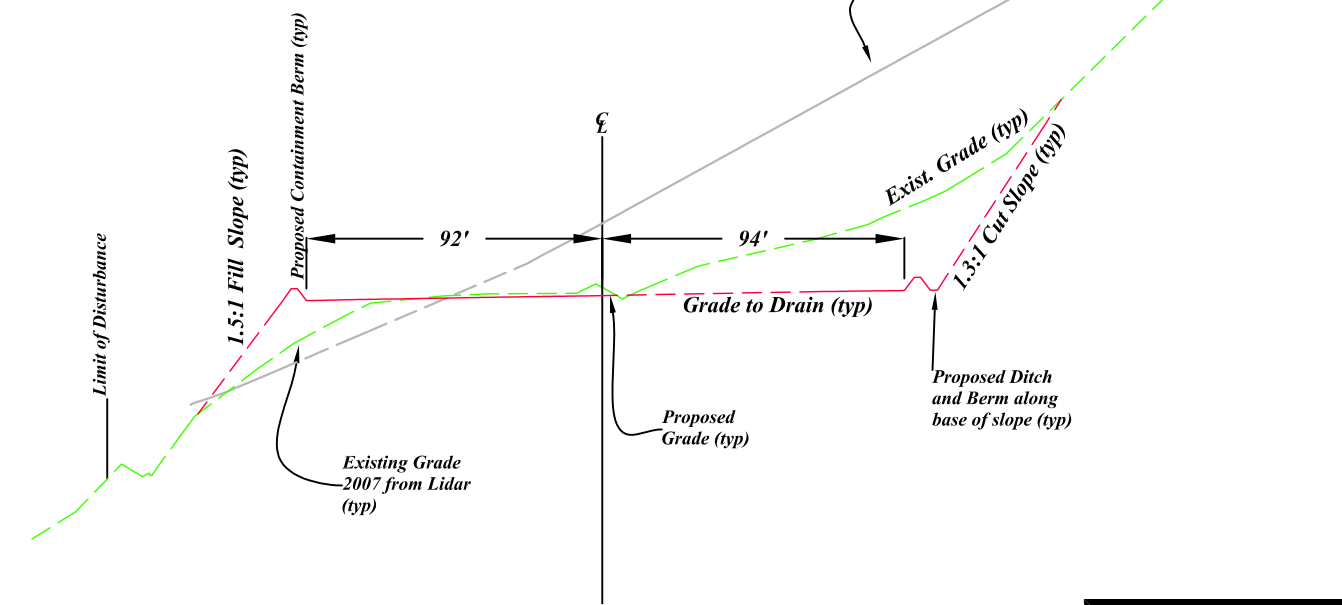

Section A-AA

Earthwork Quantities:  
Cut = 7,158 cu.yds  
Fill = 3,530 cu.yds  
Excess = 3,628 cu.yrds

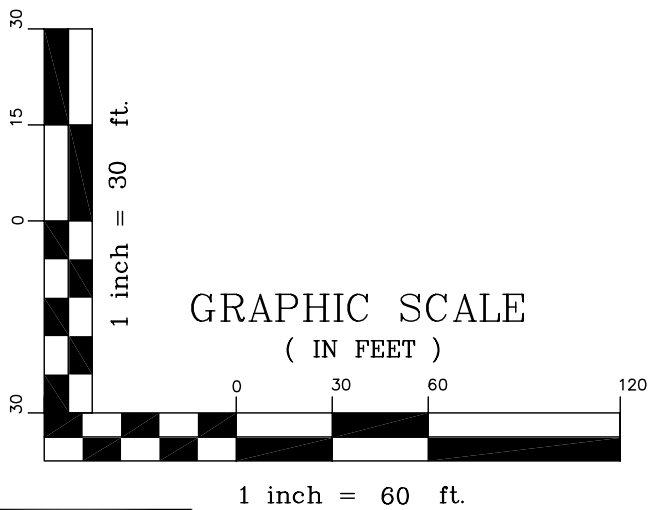

Pad Elevation = 8865.0



CONSTRUCTION SURVEYS, INC. 0012 SUNRISE BLVD. SILT, CO 81652 (970)876-5753	
SURVEY BY:REW 12/04/15	PDOP: 1.8
DRAWN BY:IM 01/28/16	DWG:BM36G-795 IM
REVISED:	

Battlement Mesa 36G-795  
Lot 7 (SWNE) Section 36  
T. 7 S., R. 95 W., 6TH PM  
Garfield County, CO

Construction Layout  
Cross Sections