

ANADARKO PETROLEUM CORPORATION IS A REGISTERED SERVICE PROVIDER FOR THE STATE OF COLORADO. ALL RIGHTS RESERVED. 10/15/2014



NOTES:

1. EQUIPMENT PLACEMENT IS APPROXIMATE AND SUBJECT TO MINOR MODIFICATION DUE TO SPECIFIC CIRCUMSTANCES.

DATA SOURCES:

- AERIAL COURTESY OF ESRI, INC.
- WATER WELLS COURTESY OF COLORADO DIVISION OF WATER RESOURCES



CONSULTING, LLC

LOVELAND OFFICE

1015 West 10th Street, Suite 204
Loveland, Colorado 80538
Phone: 970-770-4221

SHERIDAN OFFICE

1005 Saberton Avenue
Sheridan, Wyoming 82801
Phone: 307-674-0000



SCALE:

1" = 200'

DATE SURVEYED:

7/15/15

DATE:

9/28/15

DRAFTER:


SRS

REVISED:

1/27/15

FACILITY LAYOUT AERIAL
CAMENISCH 36N-22HZ FACILITY
LOCATED IN SECTION 15, T2N, R68W, 6TH P.M.
WELD COUNTY, COLORADO

THIS DRAWING AND THE DESIGN IT COVERS ARE CONFIDENTIAL AND REMAIN THE PROPERTY OF ANADARKO PETROLEUM CORPORATION AND SHALL NOT BE DISCLOSED TO OTHERS OR REPRODUCED IN ANY MANNER OR USED FOR ANY PURPOSE WHATSOEVER EXCEPT BY WRITTEN PERMISSION BY THE OWNER.

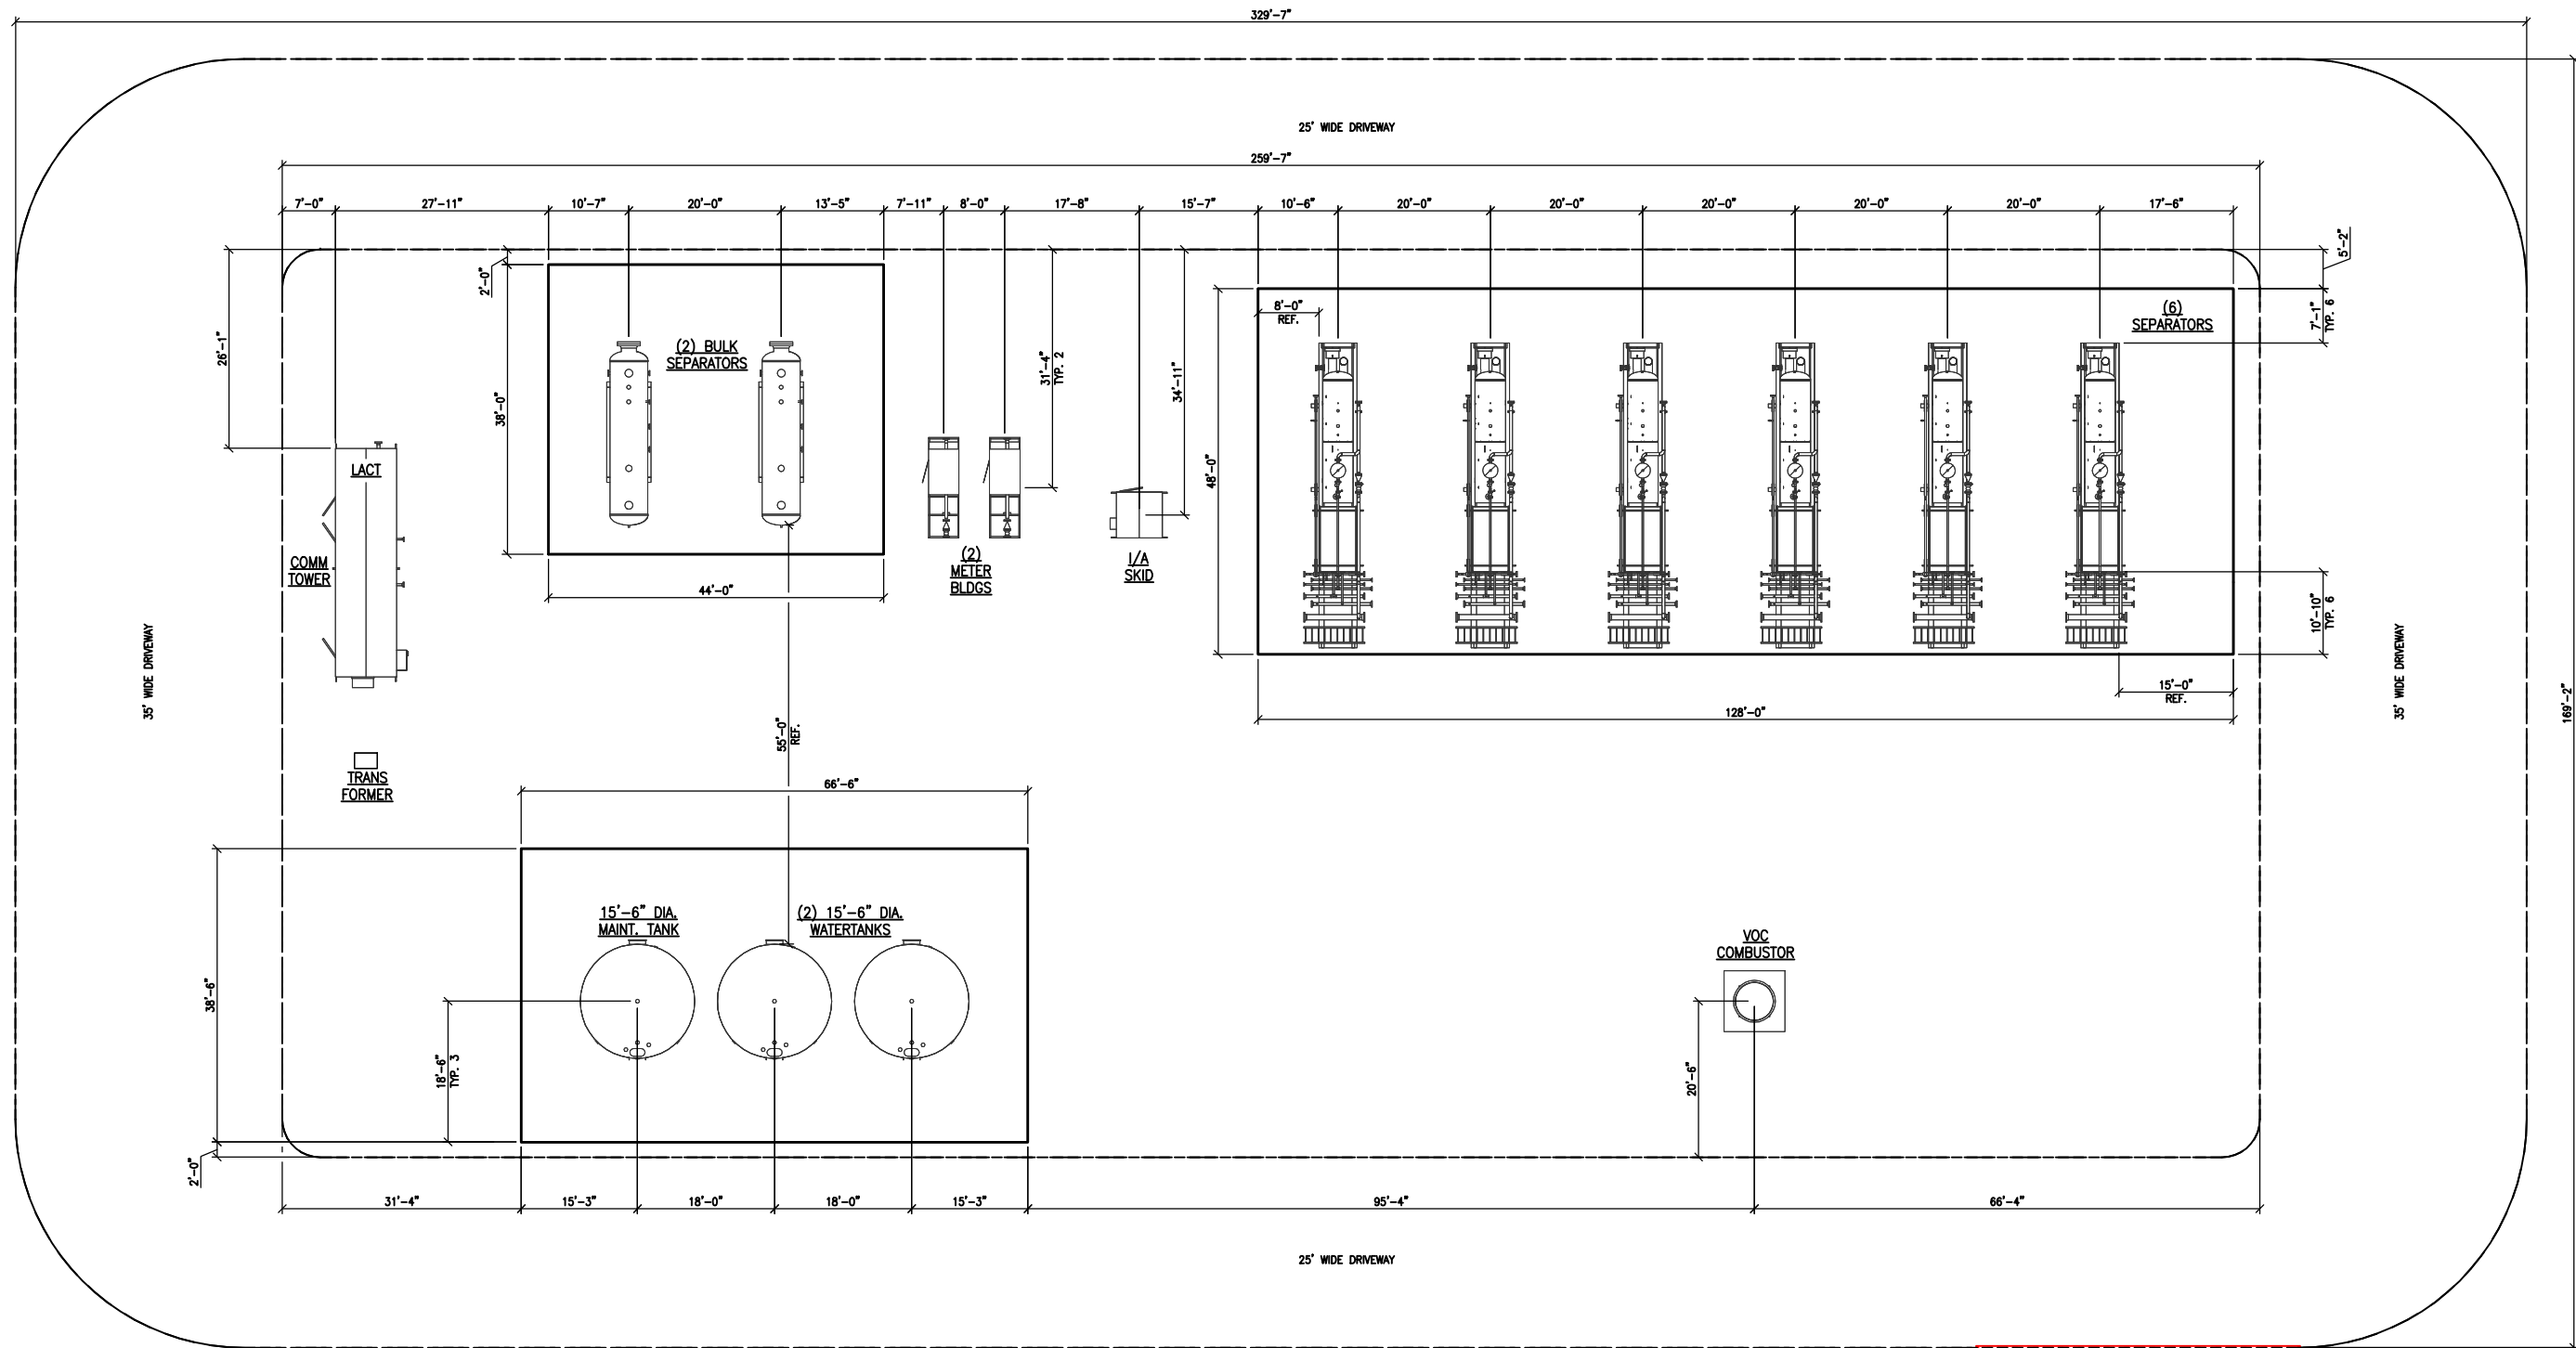

PLOT PLAN
SCALE: 3/32"=1'-0"

ISSUED
FOR PERMIT

NOTES:

REFERENCE DRAWINGS		REVISIONS				
		-				
		-				
		-				
		2	ISSUED FOR PERMIT	1/27/16	JTK	1/27/16
		1	RE-ISSUED FOR PERMIT	1/19/16	JTK	1/19/16
		0	ISSUED FOR PERMIT	8/19/15	JTK	8/19/15
DWG. NO.	TITLE	NO.	DESCRIPTION	BY	DATE	CHK. DATE



CAMENISCH MOUNT BROSS

PERMIT PLOT PLAN
PRODUCTION FACILITY
W/ EQUIPMENT LOCATIONS

DRAWN BY: JBM	CREATION DATE: 1/18/16	AFE No.:
APPROVED: JTK	APPR. DATE: -	
DWG. No.:		
SCALE: (3/32"=1'-0")	X20650-STOR-01-PP-2020	SHEET No. 1 OF 1