



I-25 INTERSTATE FRONTAGE ROAD  
 I-25 INTERSTATE SOUTHBOUND  
 I-25 INTERSTATE NORTHBOUND

EAST LINE OF SECTION 15, T2N, R68W

**NOTES**

- 1.) Locations of utilities and foreign pipelines were determined from visible surface evidence. These locations if shown may not be accurate or complete. Other utilities may exist and one to be field located by others prior to excavation.
- 2.) This exhibit was prepared without the benefit of a title commitment, therefore Acklam, Inc. has not researched or shown any other easements, rights of way, variances and or agreements of record except as shown hereon.
- 3.) This exhibit is not a land survey plot or improvement survey plot. It is not to be relied upon for the establishment of any land boundary, easement, fence, building, or other future improvement lines.
- 4.) Bearings shown hereon are based on GPS Observations and/or the Online Positioning User Service offered by the N.G.S. and projected to "Colorado coordinate system of 1983 North Zone" (C.A.S. 38-52-105 & 106). Distances shown hereon are in US Survey Feet GRD. The combined Factor used to obtain the grid distances is 0.999725300.
- 5.) NOTICE: According to Colorado law you must commence any legal action based upon any defect in this survey within three years after you first discover such defect. In no event may any action based upon any defect in this survey be commenced more than ten years from the date of the certification shown hereon.
- 6.) This Exhibit was prepared by Mark A. Hall, PLS 36073, for and on behalf of Acklam, Inc. 195 Telluride St., Suite 7, Brighton, CO 80601.

<b>Acklam, Inc.</b>		<b>KERR-MCGEE GATHERING LLC</b>	
195 Telluride St., Suite 7 Brighton CO, 80601		EXHIBIT "A" HOPPER FACILITY LAYOUT AERIAL	
		SE 1/4 SECTION 15	
		T2N R68W 6TH PM, WELD COUNTY, COLORADO	
SCALE: 1"=200'	DATE: 10/06/15	JOB No.: 155003	JOB NAME: HOPPER
			REVISED: 01/25/16

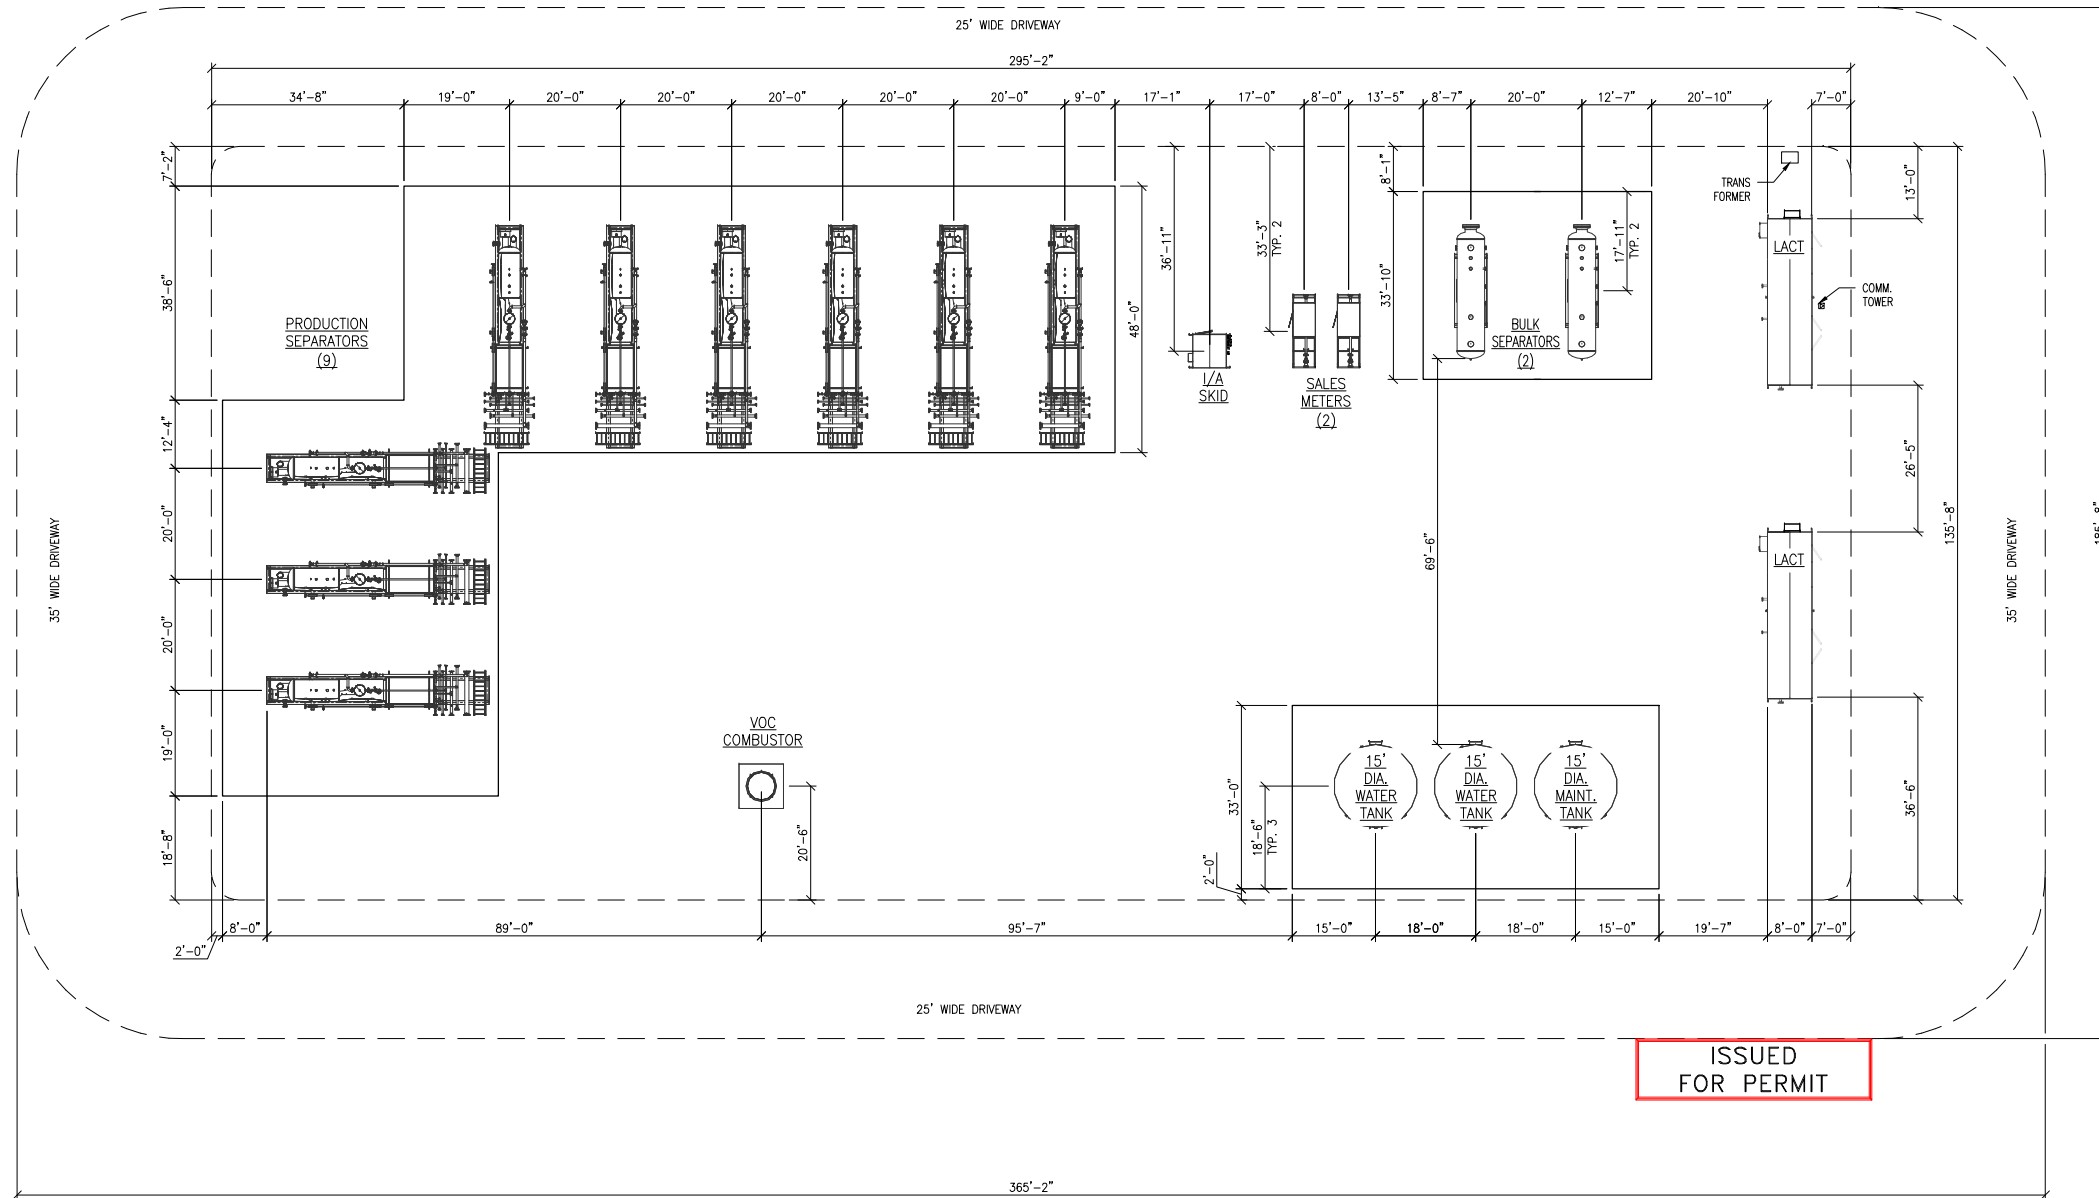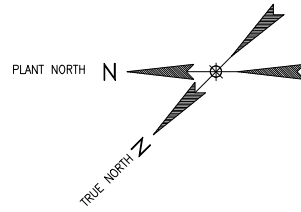

THIS DRAWING AND THE DESIGN IT COVERS ARE CONFIDENTIAL AND REMAIN THE PROPERTY OF ANADARKO PETROLEUM CORPORATION AND SHALL NOT BE DISCLOSED TO OTHERS OR REPRODUCED IN ANY MANNER OR USED FOR ANY PURPOSE WHATSOEVER EXCEPT BY WRITTEN PERMISSION BY THE OWNER.

PLOT STYLE: 11172.CB  
FILE LOCATION: N:\Projects\Anadarko\14081 - 2015 Production Facilities\Drawings\Permit - CAD Drawings\20660-STOR-01-PP-2020 REV 1.dwg  
LAST SAVED: 1/21/2016 BY: Resay Goodwin

NOTES:

REFERENCE DRAWINGS		REVISIONS			
DWG. NO.	TITLE	NO.	DESCRIPTION	DATE	DATE
		1	RE-ISSUED FOR PERMIT	RWG 1/26/16	JTK 1/26/16
		2	RE-ISSUED FOR PERMIT	JBM 1/19/16	JAL 1/19/16
		3	ISSUED FOR PERMIT	CRG 10/15/15	JAL 10/15/15

**HOPPER**

PERMIT PLOT PLAN PRODUCTION FACILITY W/ EQUIPMENT LOCATIONS		
DRAWN BY: JBM	CREATION DATE: 1/18/16	AFE No.:
APPROVED:	APPR. DATE:	DWG. No.:
SCALE: 1/16" = 1'-0"		SHEET No. 1 OF 1
<b>X20660-STOR-01-PP-2020</b>		

WELL COUNT	
SHORT WELLS	0
MEDIUM WELLS	3
LONG WELLS	0
EXTRA LONG WELLS	3
EQUIVALENT WELLS	12
VERTICAL WELLS	0