



PLAT 2
Construction Layout

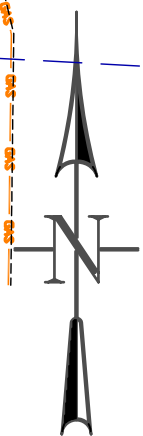

GRAPHIC SCALE

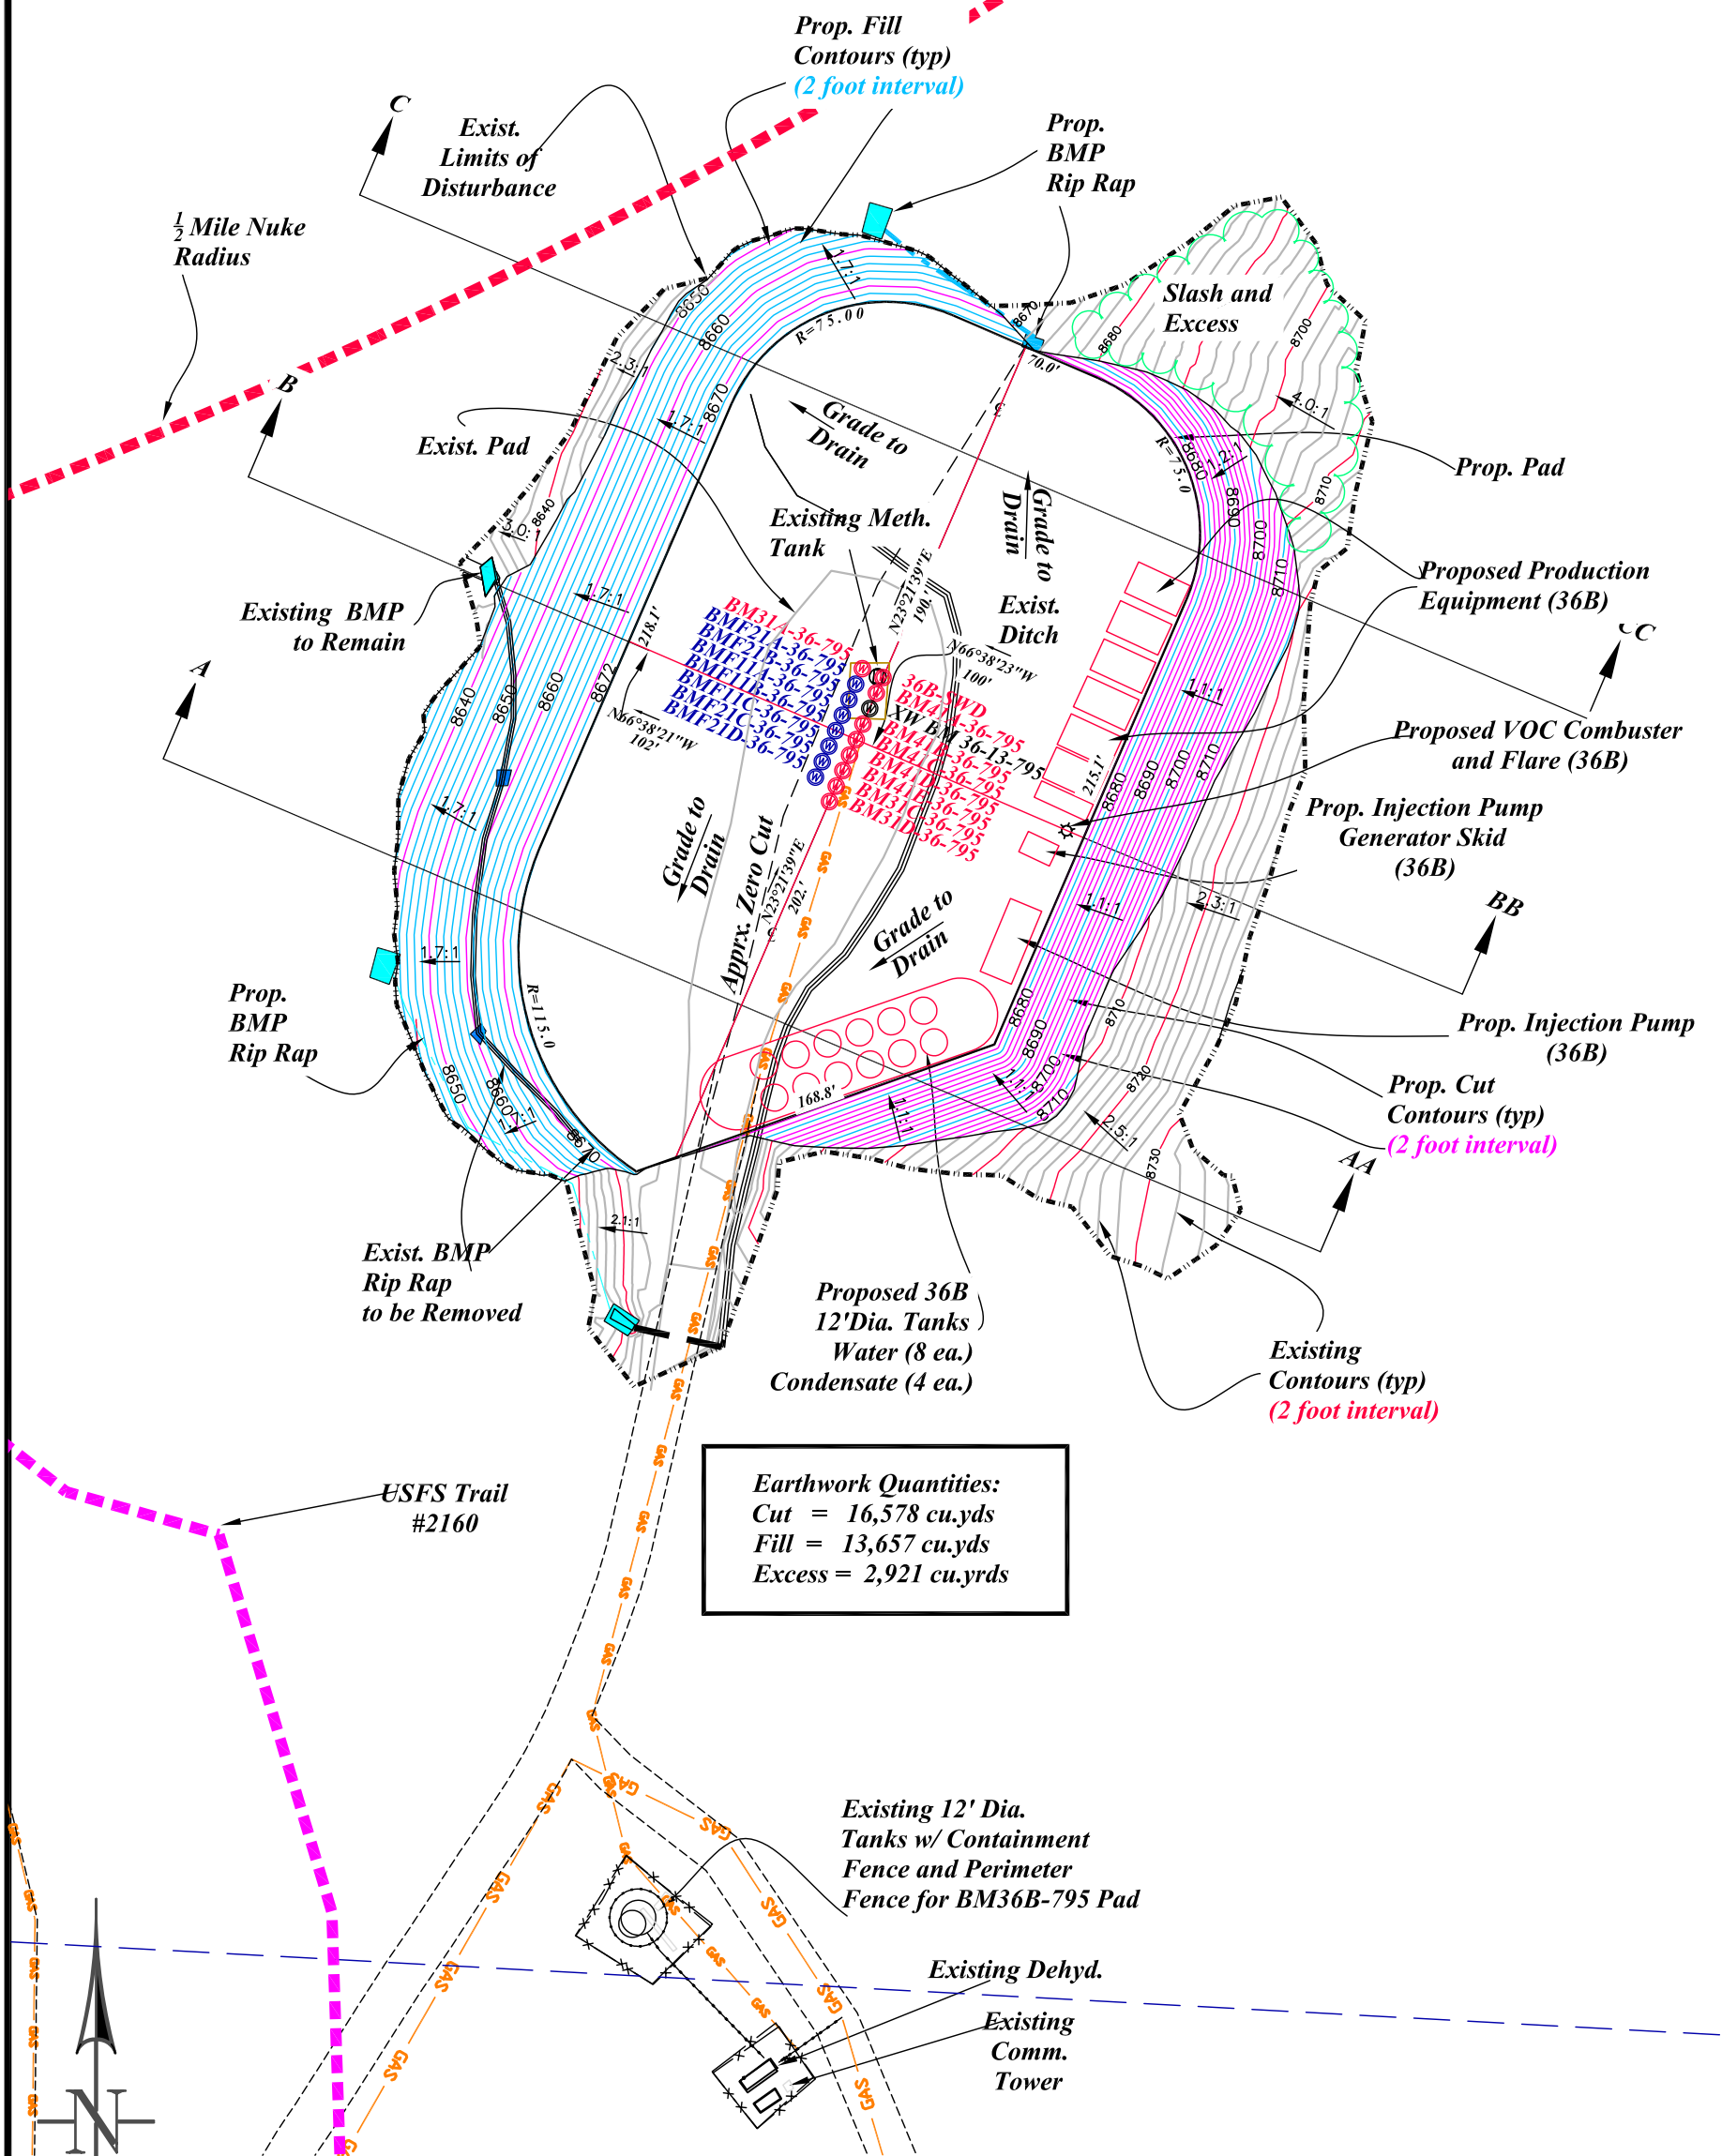

(IN FEET)
1 inch = 80 ft.

Pad Elevation = 8675.0

Caerus Piceance LLC



Construction Layout

CONSTRUCTION SURVEYS, INC.
0012 SUNRISE BLVD. SILT, CO
81652 (970)876-5753

SURVEY BY: REW 12/10/15




PDOP: 1.9

DRAWN BY: IM 02/08/16


DWG: BM36B-795 IM

REVISION:

PLAT 3
Construction Layout
Cross Sections

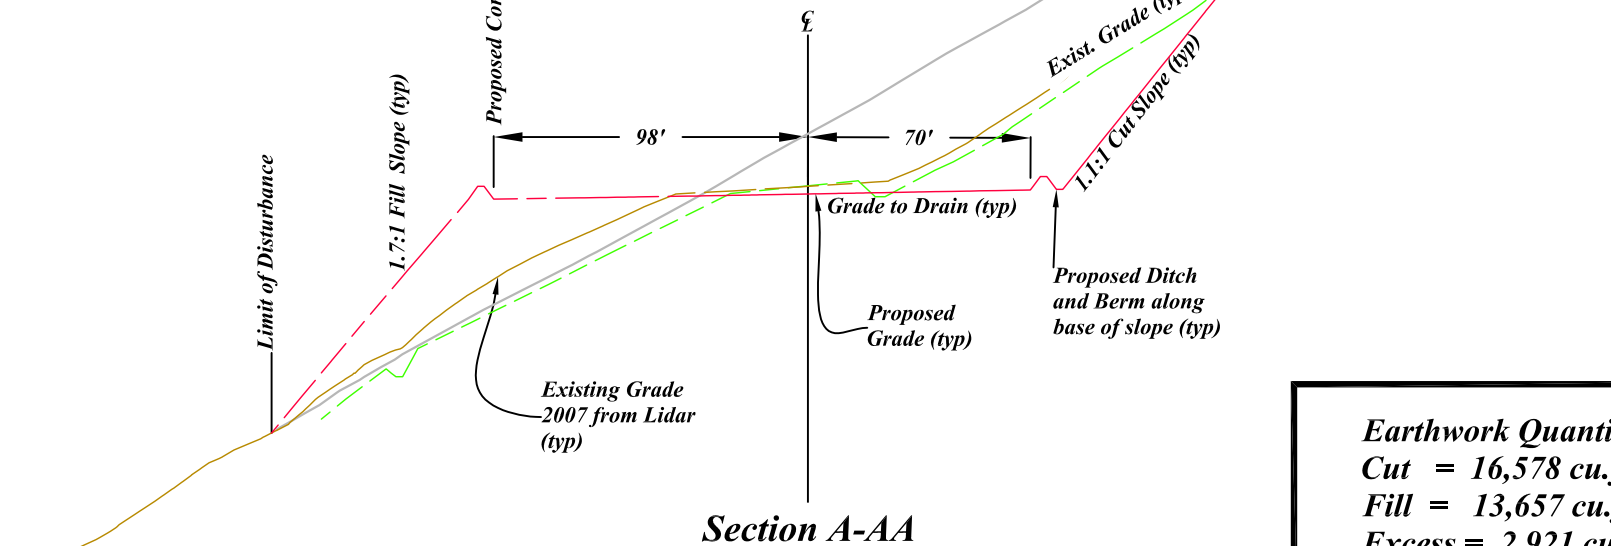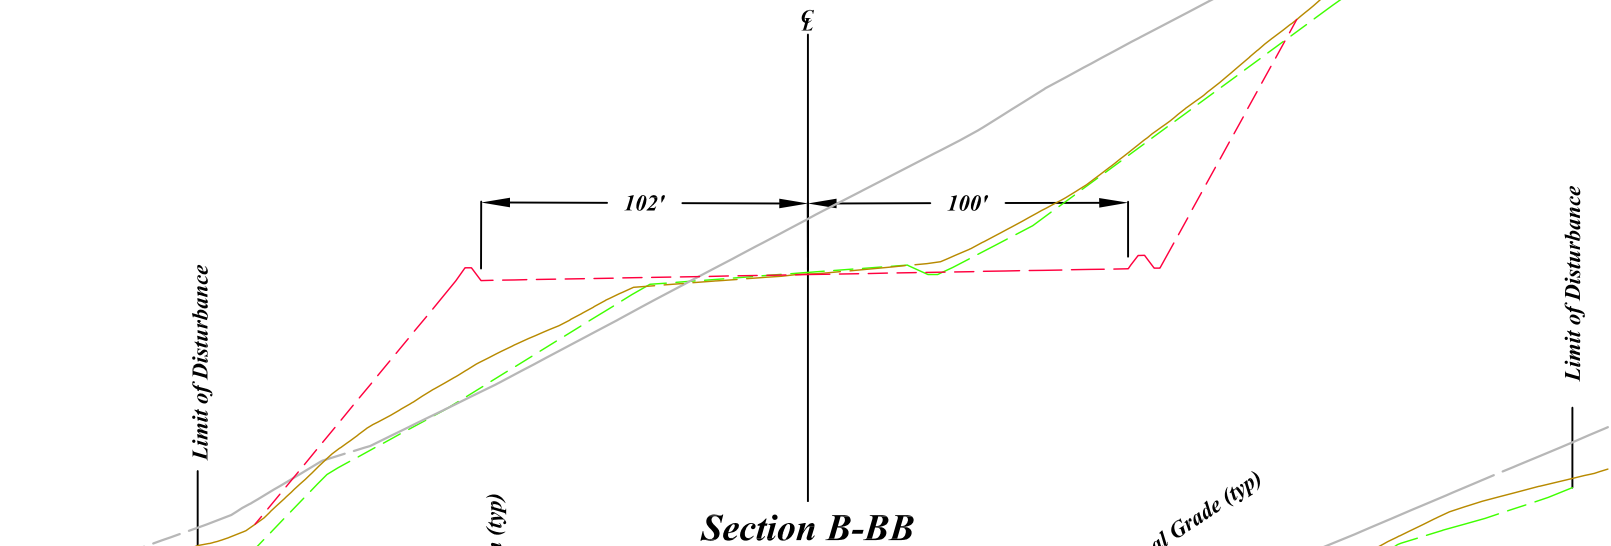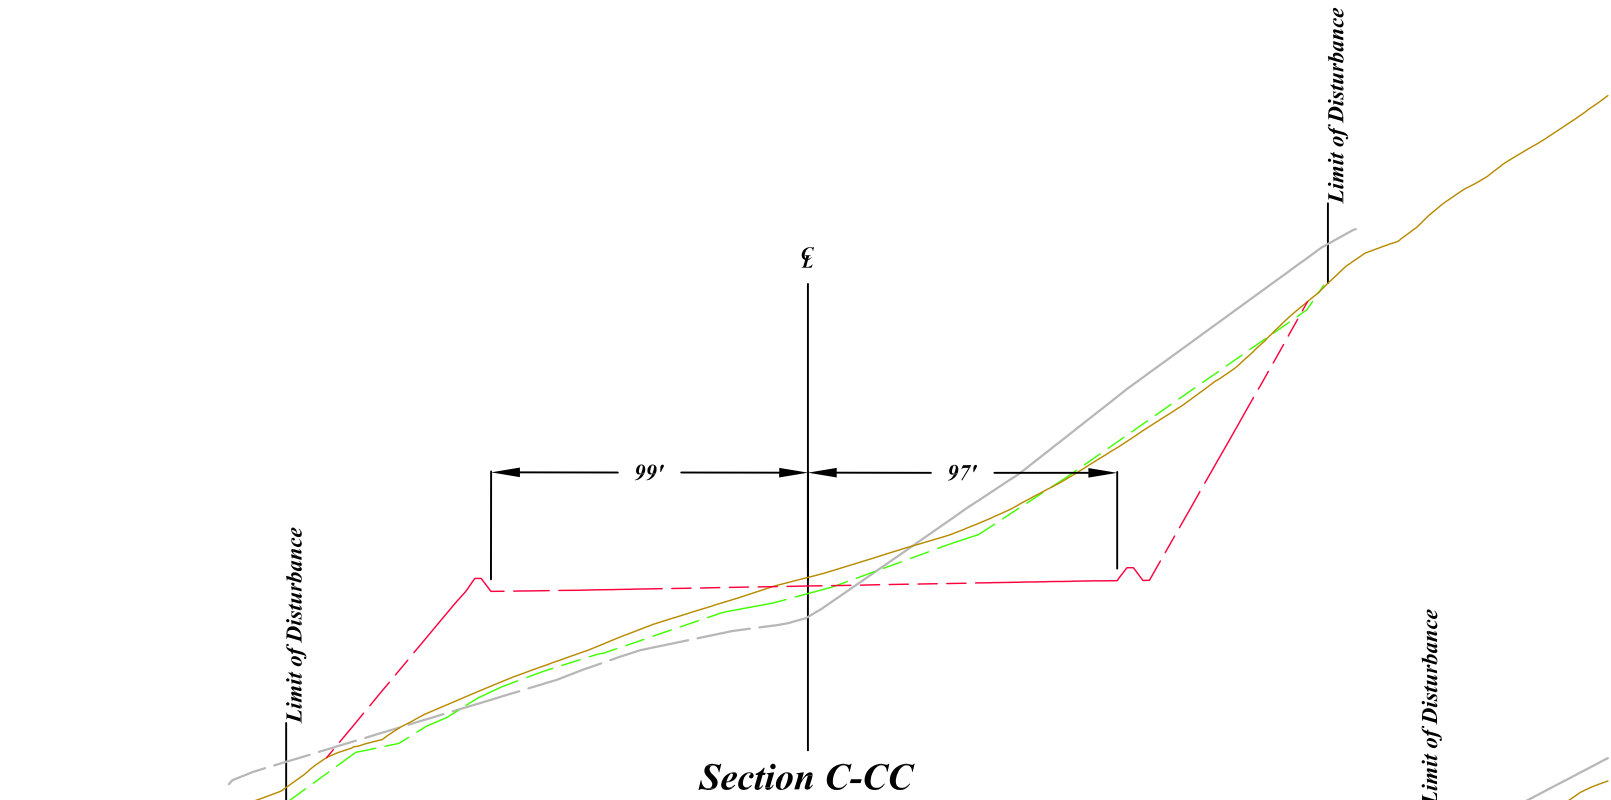

Earthwork Quantities:
Cut = 16,578 cu.yds
Fill = 13,657 cu.yds
Excess = 2,921 cu.yrds

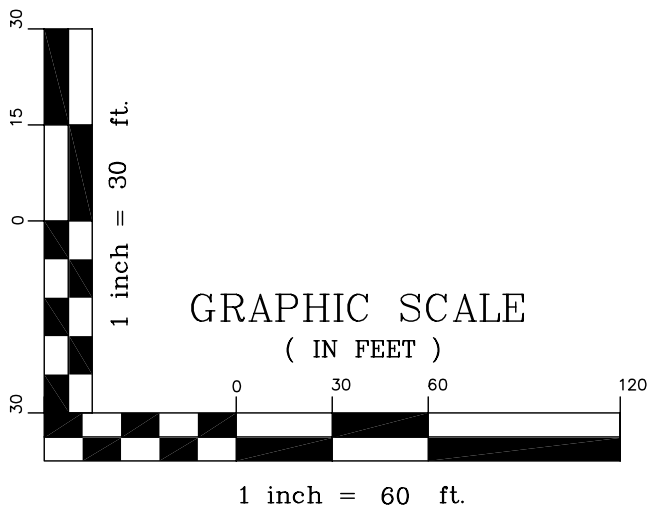

**Battlement Mesa 36B-795
Lot 2 (NWNE) Section 36
T. 7 S., R. 95 W., 6TH PM
Garfield County, CO**

**Construction Layout
Cross Sections**

CONSTRUCTION SURVEYS, INC.
0012 SUNRISE BLVD. SILT, CO
81652 (970)876-5753



SURVEY BY:REW 12/10/15

PDOP: 1.8

DRAWN BY:IM 02/08/16

DWG:BM36B-795 IM

REVISED:

Caerus Piceance LLC
CAERUS
DESIGN & CONSTRUCTION

Pad Elevation = 8675.0