


Plat 6
BM 36B-795
Pad
Multi BHL
Well Plan

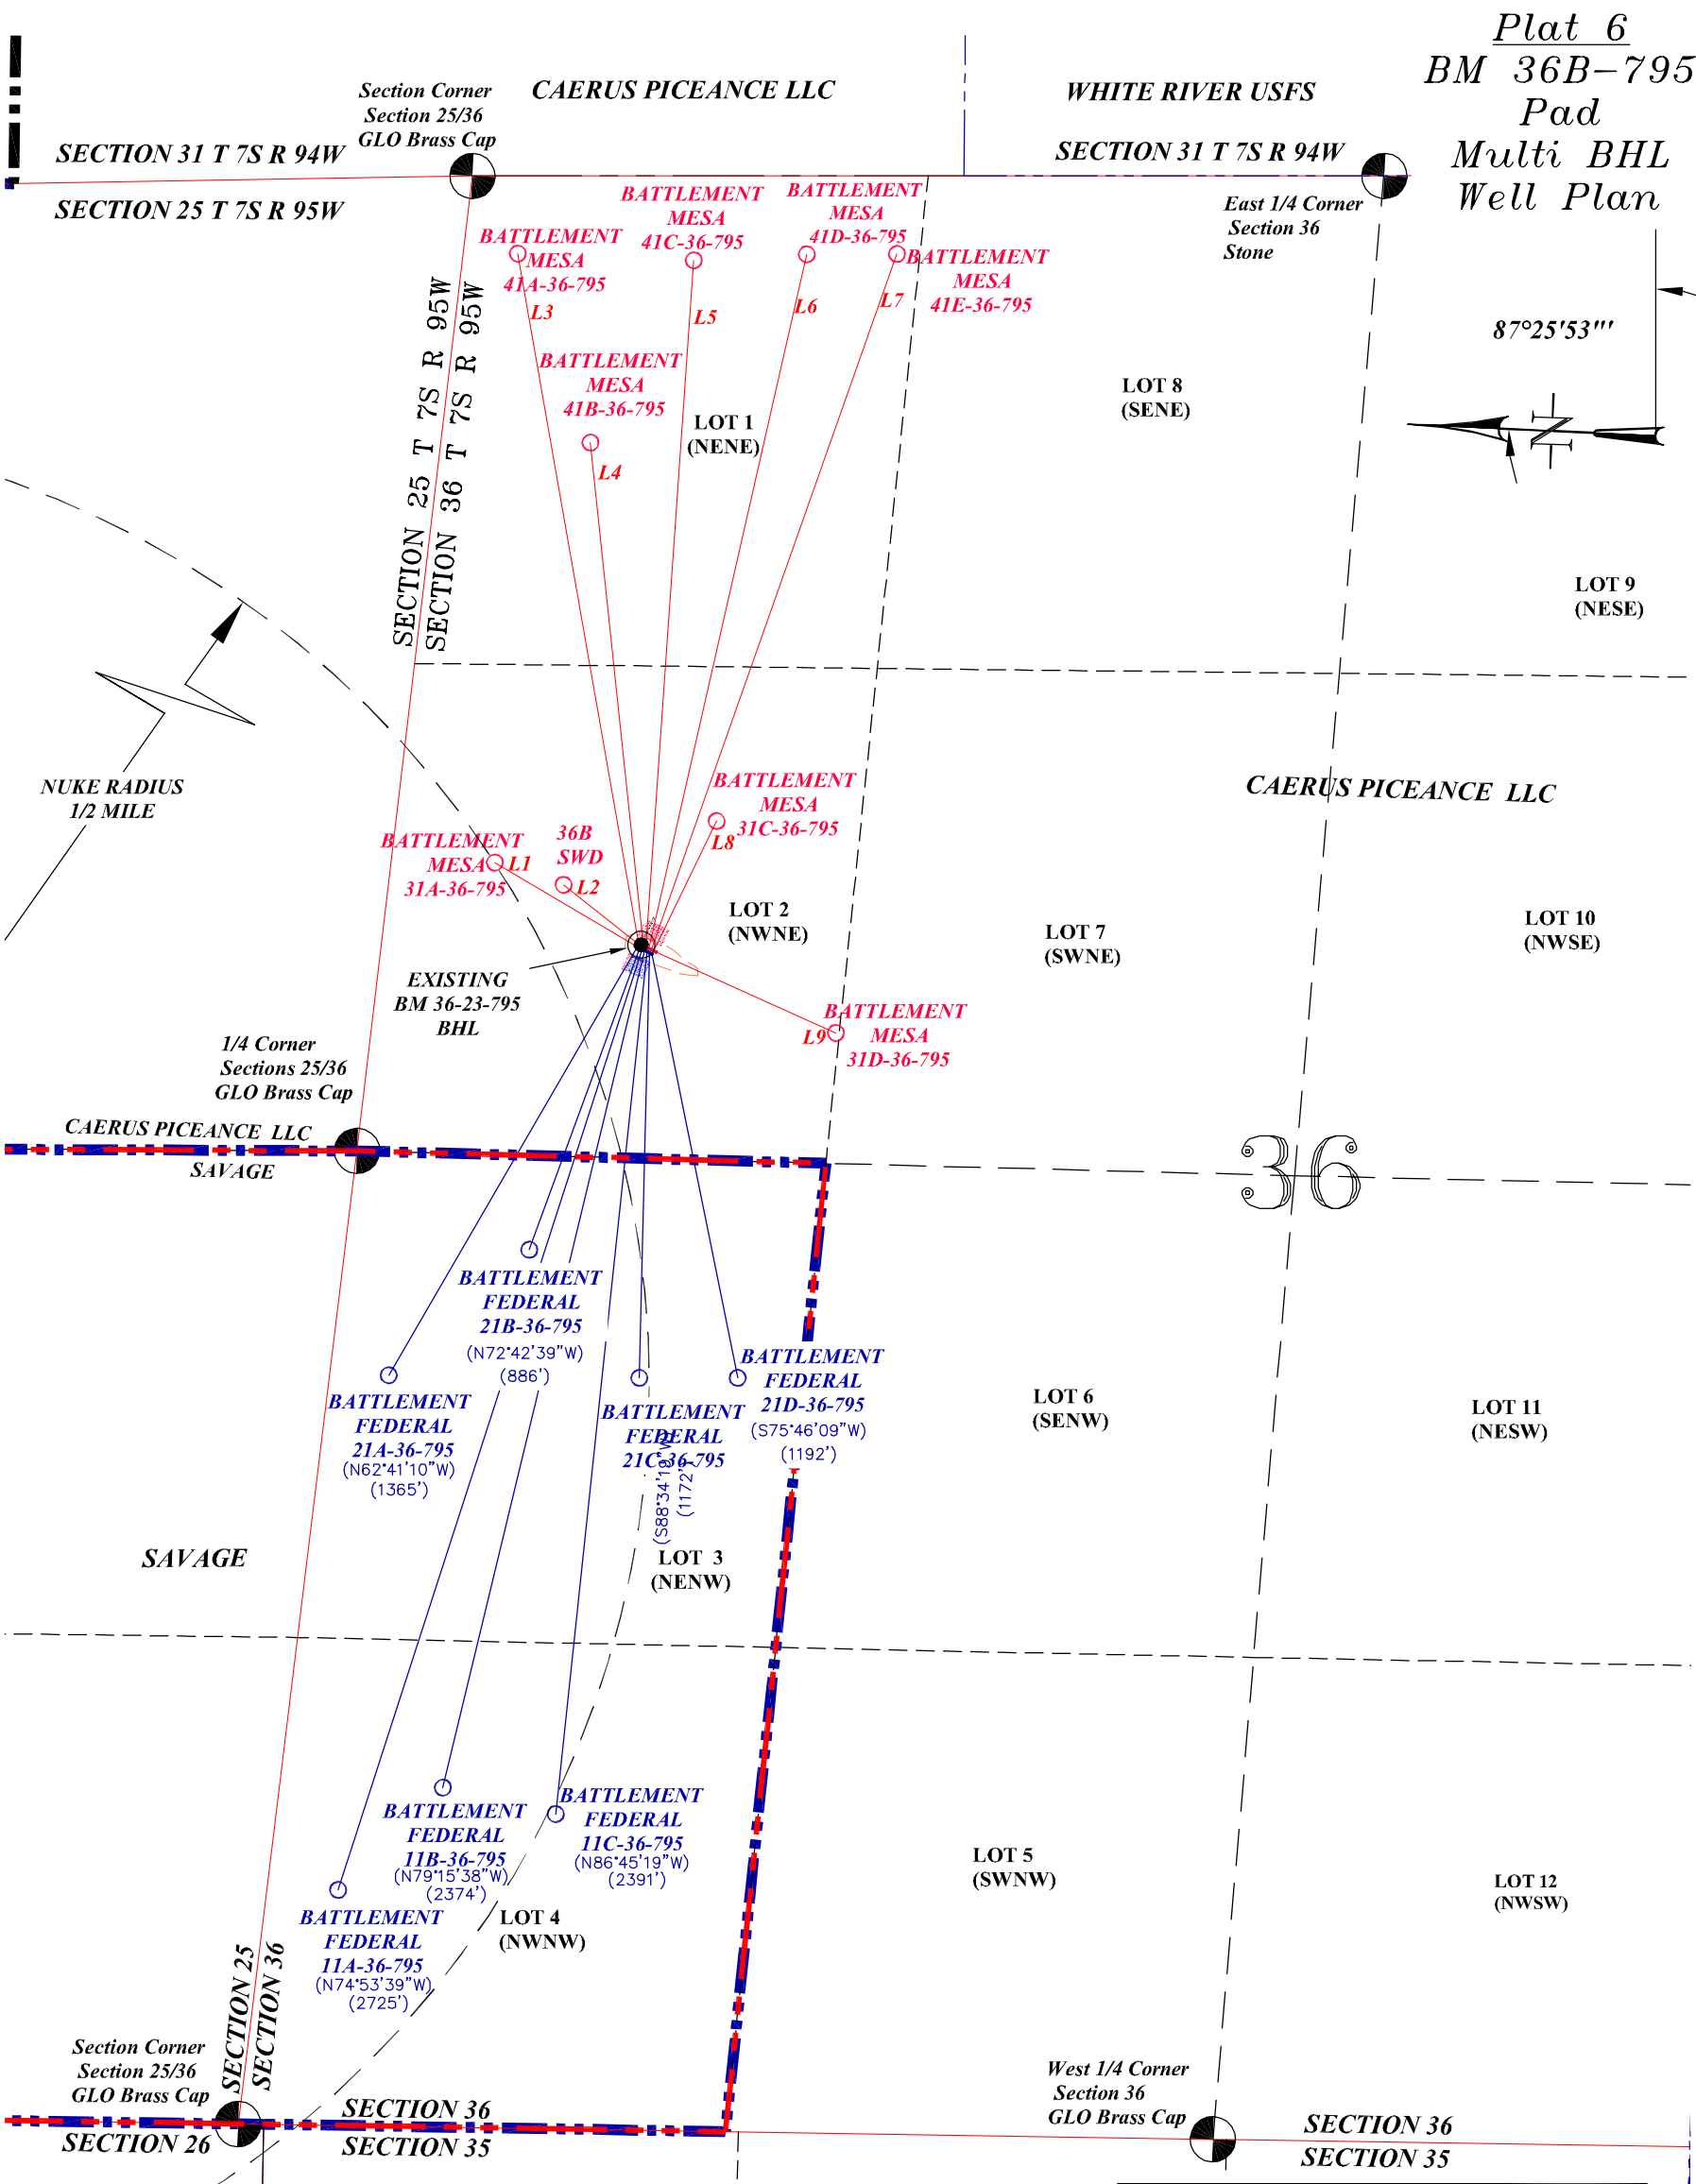

LINE TABLE			
LINE	DIRECTION	LENGTH	WELL NAME (PROPOSED)
L1	N27°53'01"E	448.34	BATTLEMENT MESA 31A-36-795
L2	N35°27'47"E	254.57	36G-SWD-795
L3	N77°15'53"E	1930.77	BATTLEMENT MESA 41A-36-795
L4	N81°10'18"E	1395.05	BATTLEMENT MESA 41B-36-795
L5	S88°49'19"E	1897.69	BATTLEMENT MESA 41C-36-795
L6	S79°57'30"E	1962.12	BATTLEMENT MESA 41D-36-795
L7	S73°19'28"E	2033.25	BATTLEMENT MESA 41E-36-795
L8	S66°49'24"E	397.28	BATTLEMENT MESA 31C-36-795
L9	S21°25'05"W	543.61	BATTLEMENT MESA 31D-36-795

—LEGEND—

PROPERTY LINE

LEASE LINE

PROPOSED BOTTOM HOLE LOCATION

FUTURE BOTTOM HOLE LOCATION

EXISTING BOTTOM HOLE LOCATION

Battlement Mesa 36-B-795
LOT 2(NWNE), SECTION 36, T. 7 S., R. 95 W.

CONSTRUCTION
SILT
COLO.
SURVEYS

MULTI-BHL-WELL PLAN

CONSTRUCTION SURVEYS, INC.
0012 SUNRISE BLVD. SILT, CO
81652 (970)876-5753

SURVEY BY:REW 12/03/15

PDOP: 1.9

DRAWN BY:REW 02/05/16

DWG:CAERUS\BM36B-795PLAT1795

REVISED BY:

