


# CONSTRUCTION LAYOUT FOR LC11-15 ECONODE

FIGURE #1

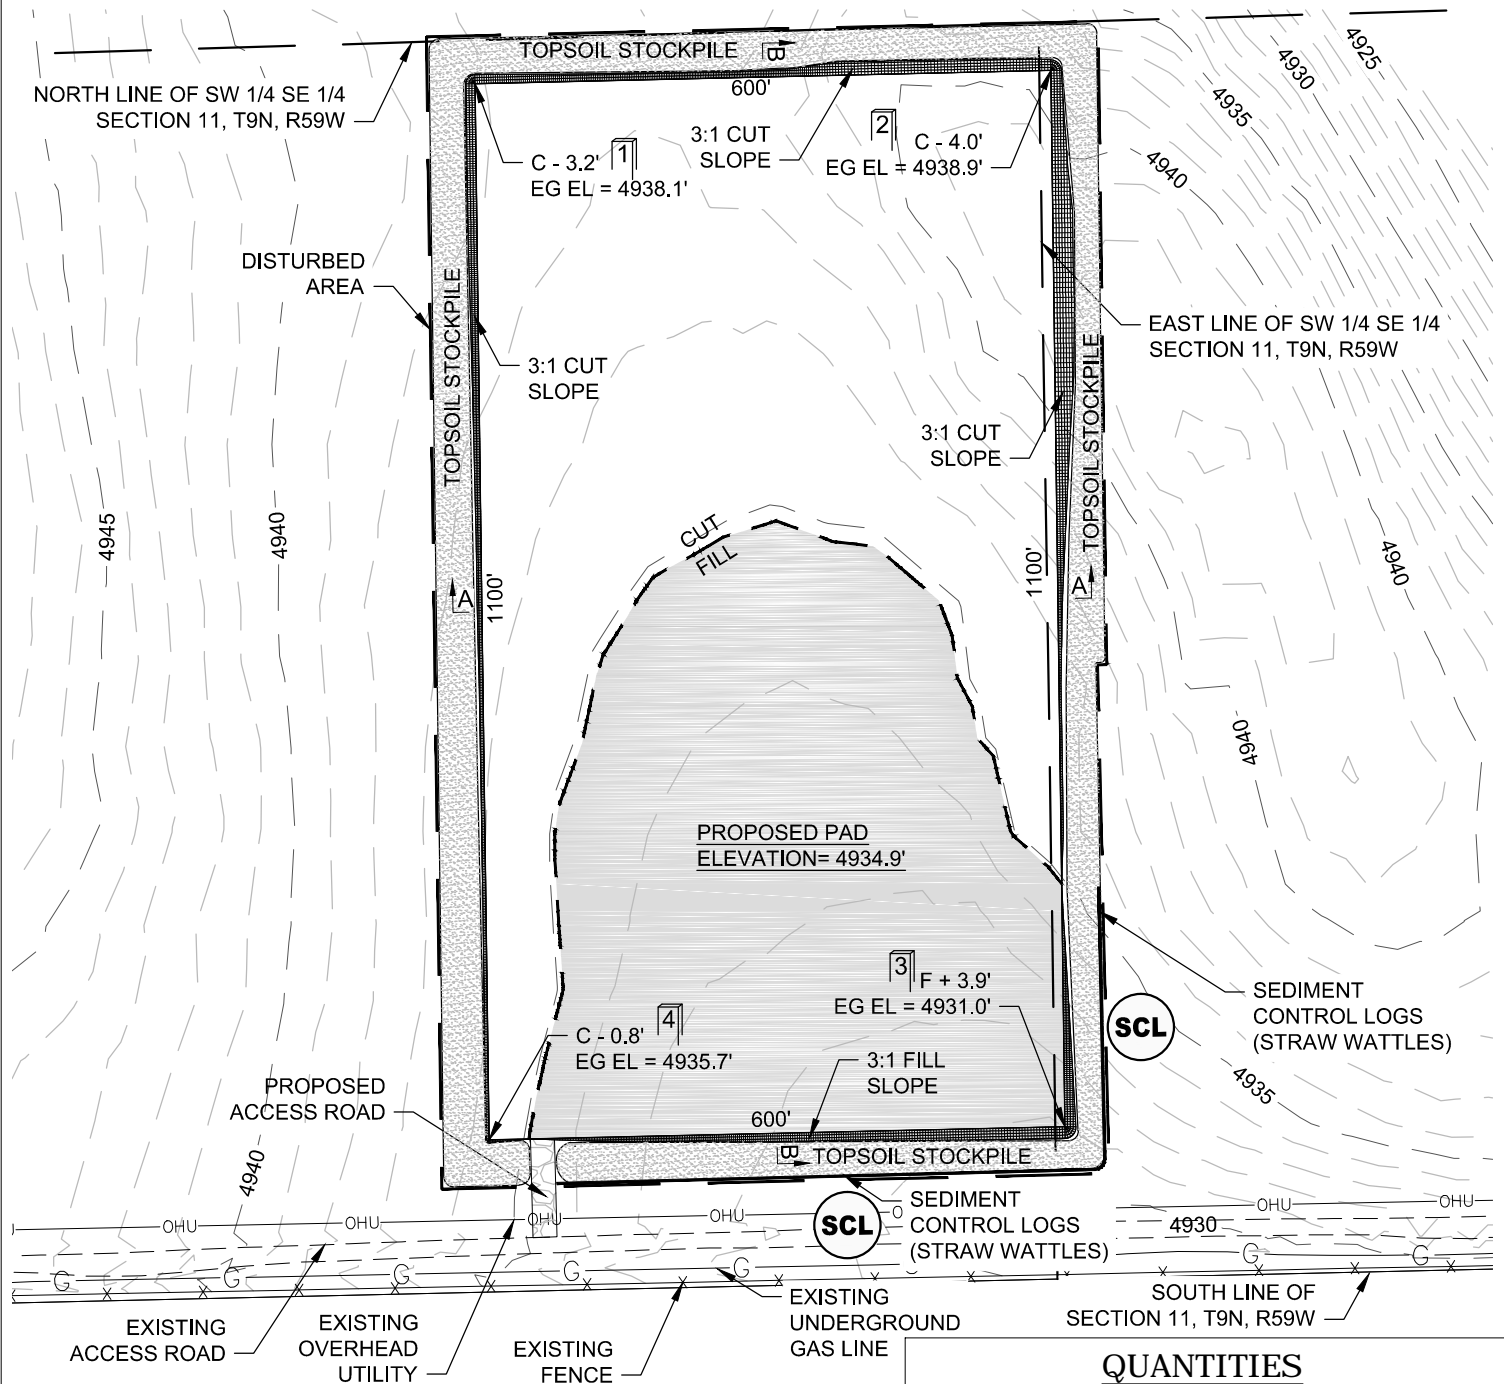

## WELL PAD LEGEND

- EXISTING CONTOUR
- PROPOSED CONTOUR
- EXISTING WELLHEAD
- PROPOSED WELLHEAD



0 100 200  
SCALE: 1"=200'

## QUANTITIES

FINISHED GRADE ELEVATION= 4934.90'  
CUT SLOPES=3:1  
FILL SLOPES=3:1  
TOTAL CUT FOR WELL PAD = 23,095 CY  
TOTAL FILL FOR WELL PAD = 23,095 CY  
TOPSOIL @ 6" DEPTH = 12,737 CY  
EXCESS MATERIAL = 0 CY CUT  
TOTAL WELL PAD AREA = 15.2 ACRES  
TOTAL DISTURBANCE AREA = 19.2 ACRES

PREPARED BY:



FIELD DATE:  
08-07-15

DRAWING DATE:  
08-27-15

BY:  
JLG

CHECKED:  
SWW


PAD NAME:

LC11-15 ECONODE

SURFACE LOCATION:

SW 1/4, SE 1/4, SEC. 11, T9N, R59W, 6TH P.M.  
WELD COUNTY, COLORADO


PREPARED FOR:

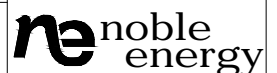


# CONSTRUCTION LAYOUT CROSS SECTIONS FOR LC11-15 ECONODE

FIGURE #2



CROSS SECTION A-A

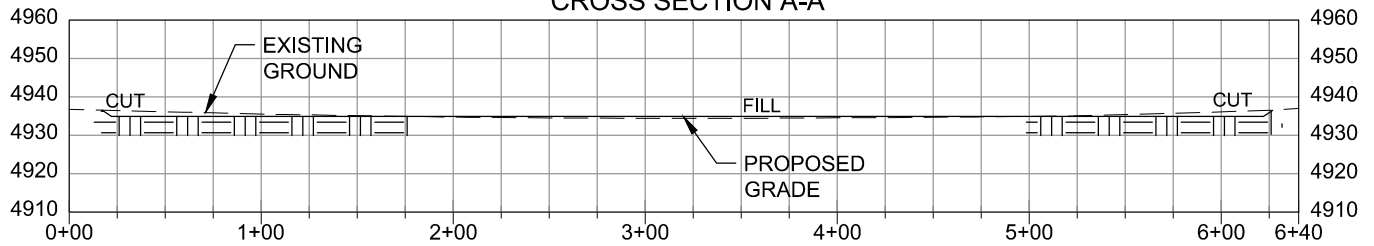

CROSS SECTION B-B 1

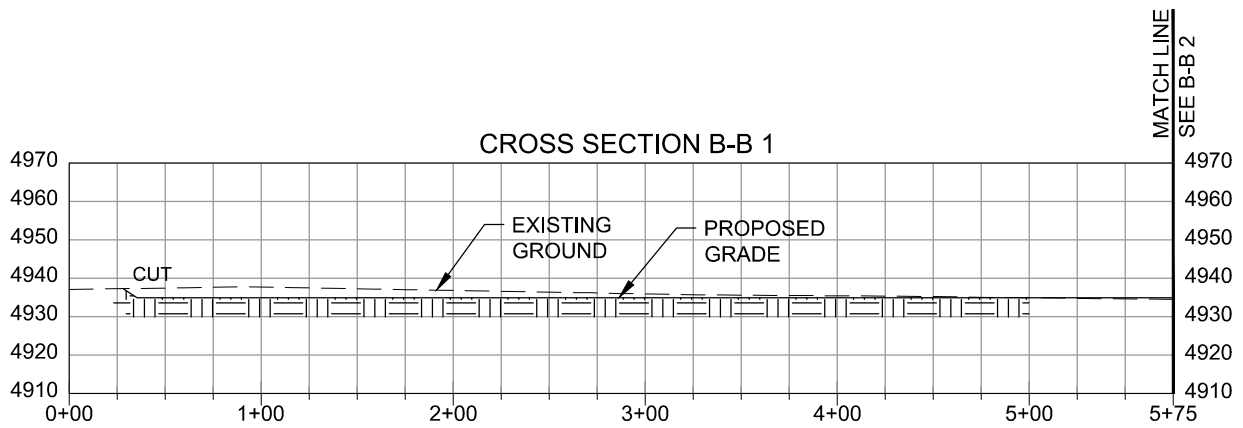

CROSS SECTION B-B 2

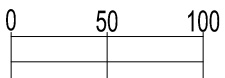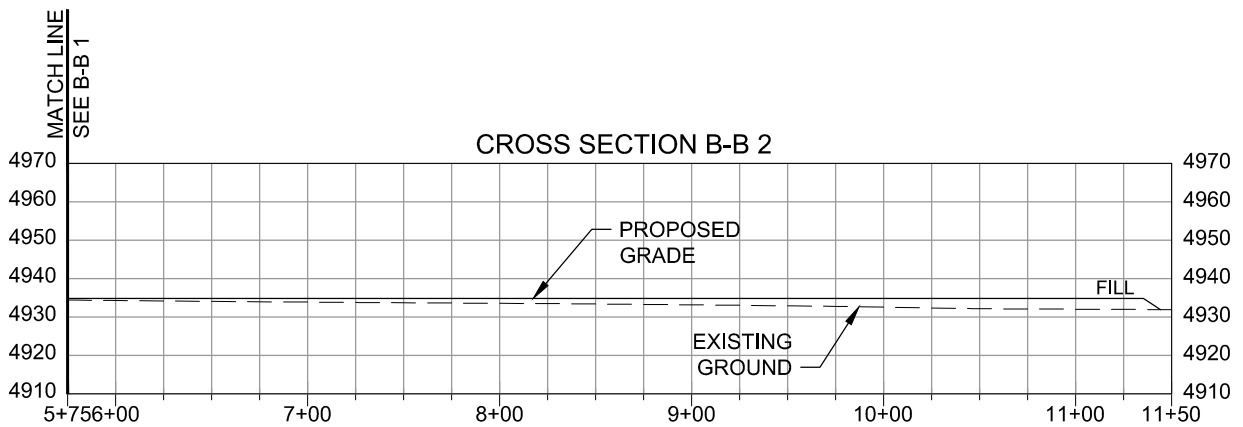

SCALE: 1"=100'  
VERTICAL SCALE: 1"=50'

PREPARED BY:



FIELD DATE:

08-07-15

DRAWING DATE:

08-27-15

BY:

JLG

CHECKED:

SWW

PAD NAME:


LC11-15 ECONODE

SURFACE LOCATION:

SW 1/4, SE 1/4, SEC. 11, T9N, R59W, 6TH P.M.


WELD COUNTY, COLORADO

PREPARED FOR:

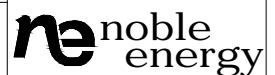

# PRODUCTION EQUIPMENT LAYOUT FOR LC11-15 ECONODE

FIGURE #3

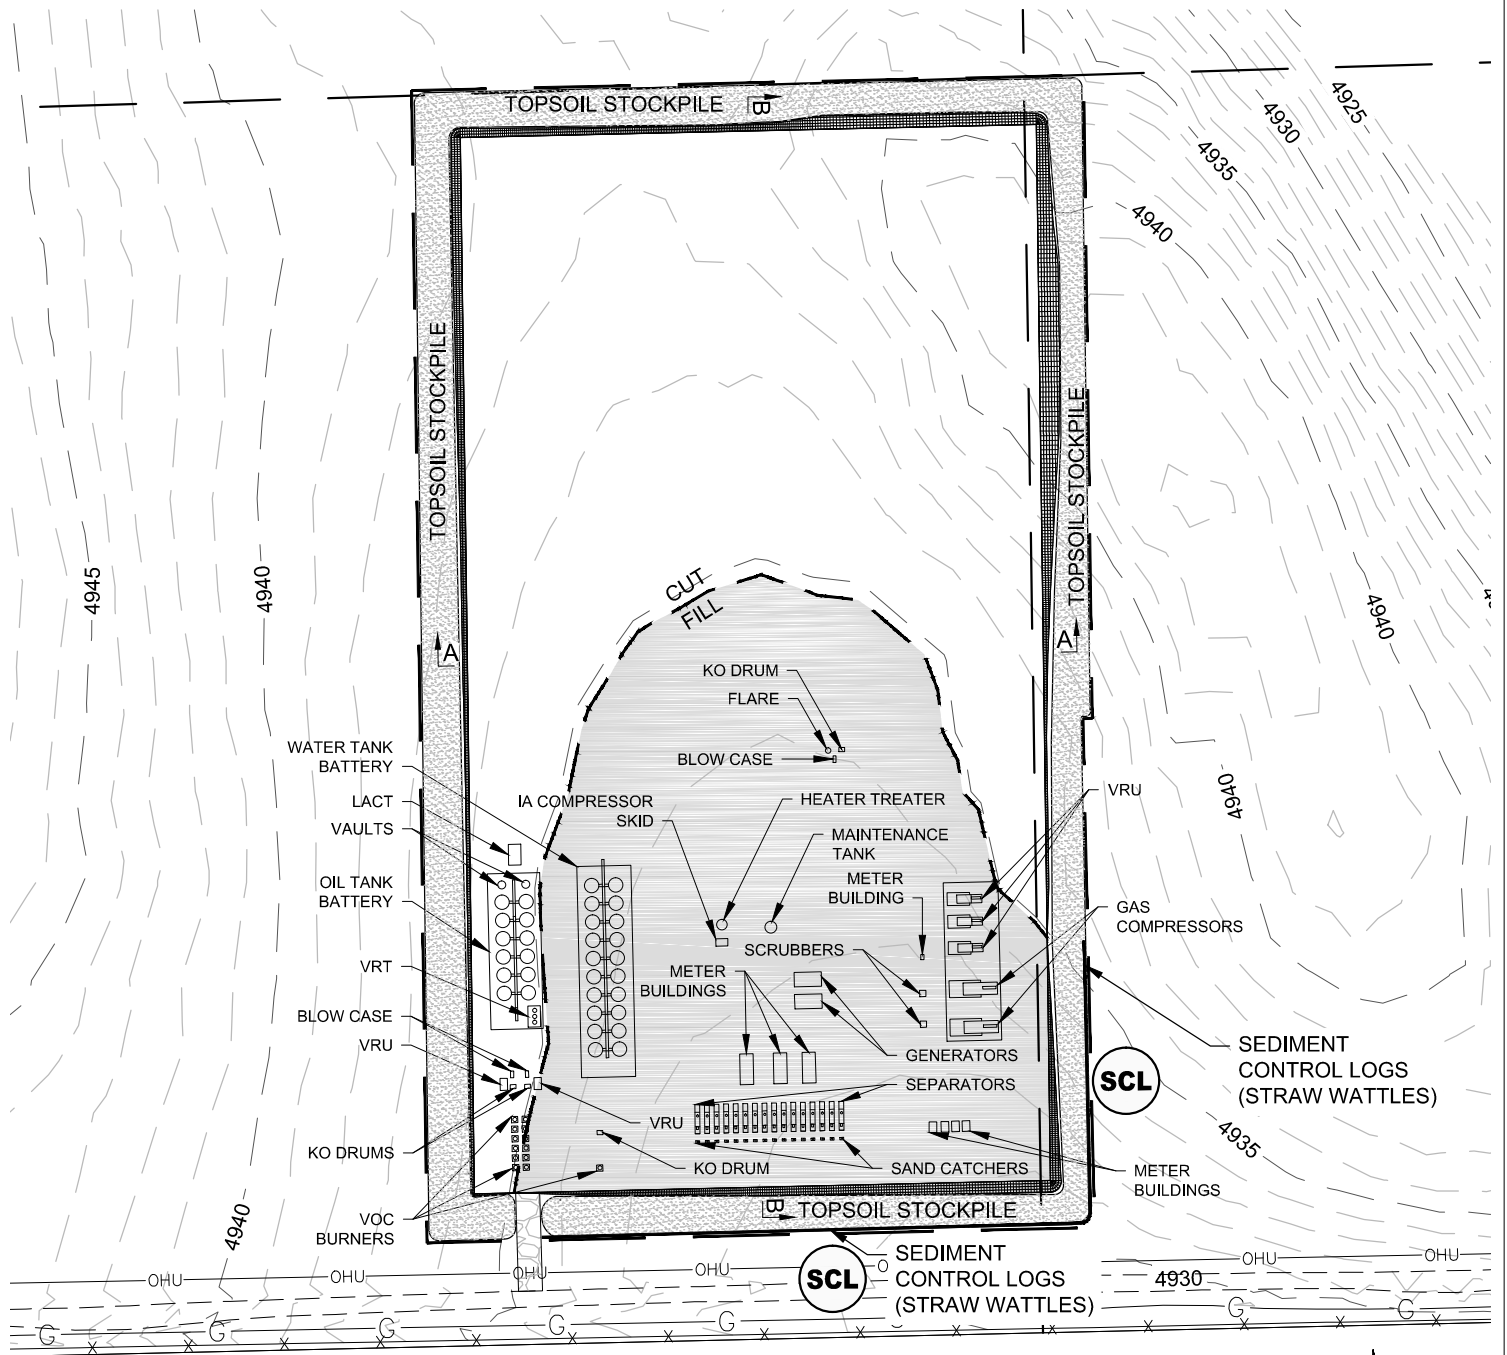

PREPARED BY:



FIELD DATE:  
08-07-15

DRAWING DATE:  
08-27-15

BY:  
JLG

CHECKED:  
SWW

PAD NAME:  
LC11-15 ECONODE

SURFACE LOCATION:  
SW 1/4, SE 1/4, SEC. 11, T9N, R59W, 6TH P.M.  
WELD COUNTY, COLORADO

PREPARED FOR:

