


LINE TABLE			LINE TABLE		
LINE	DIRECTION	LENGTH	LINE	DIRECTION	LENGTH
L1	NORTH	417'	L10	NORTH	30'
L2	NORTH	463'	L11	NORTH	78'
L3	NORTH	489'	L12	NORTH	101'
L4	N01°E	533'	L13	N01°E	148'
L5	N09°E	353'	L14	N06°W	16'
L6	EAST	502'	L15	EAST	187'
L7	S01°W	264'	L16	S01°W	7'
L8	S01°W	290'	L17	S01°W	36'
L9	S01°W	299'	L18	S01°W	46'

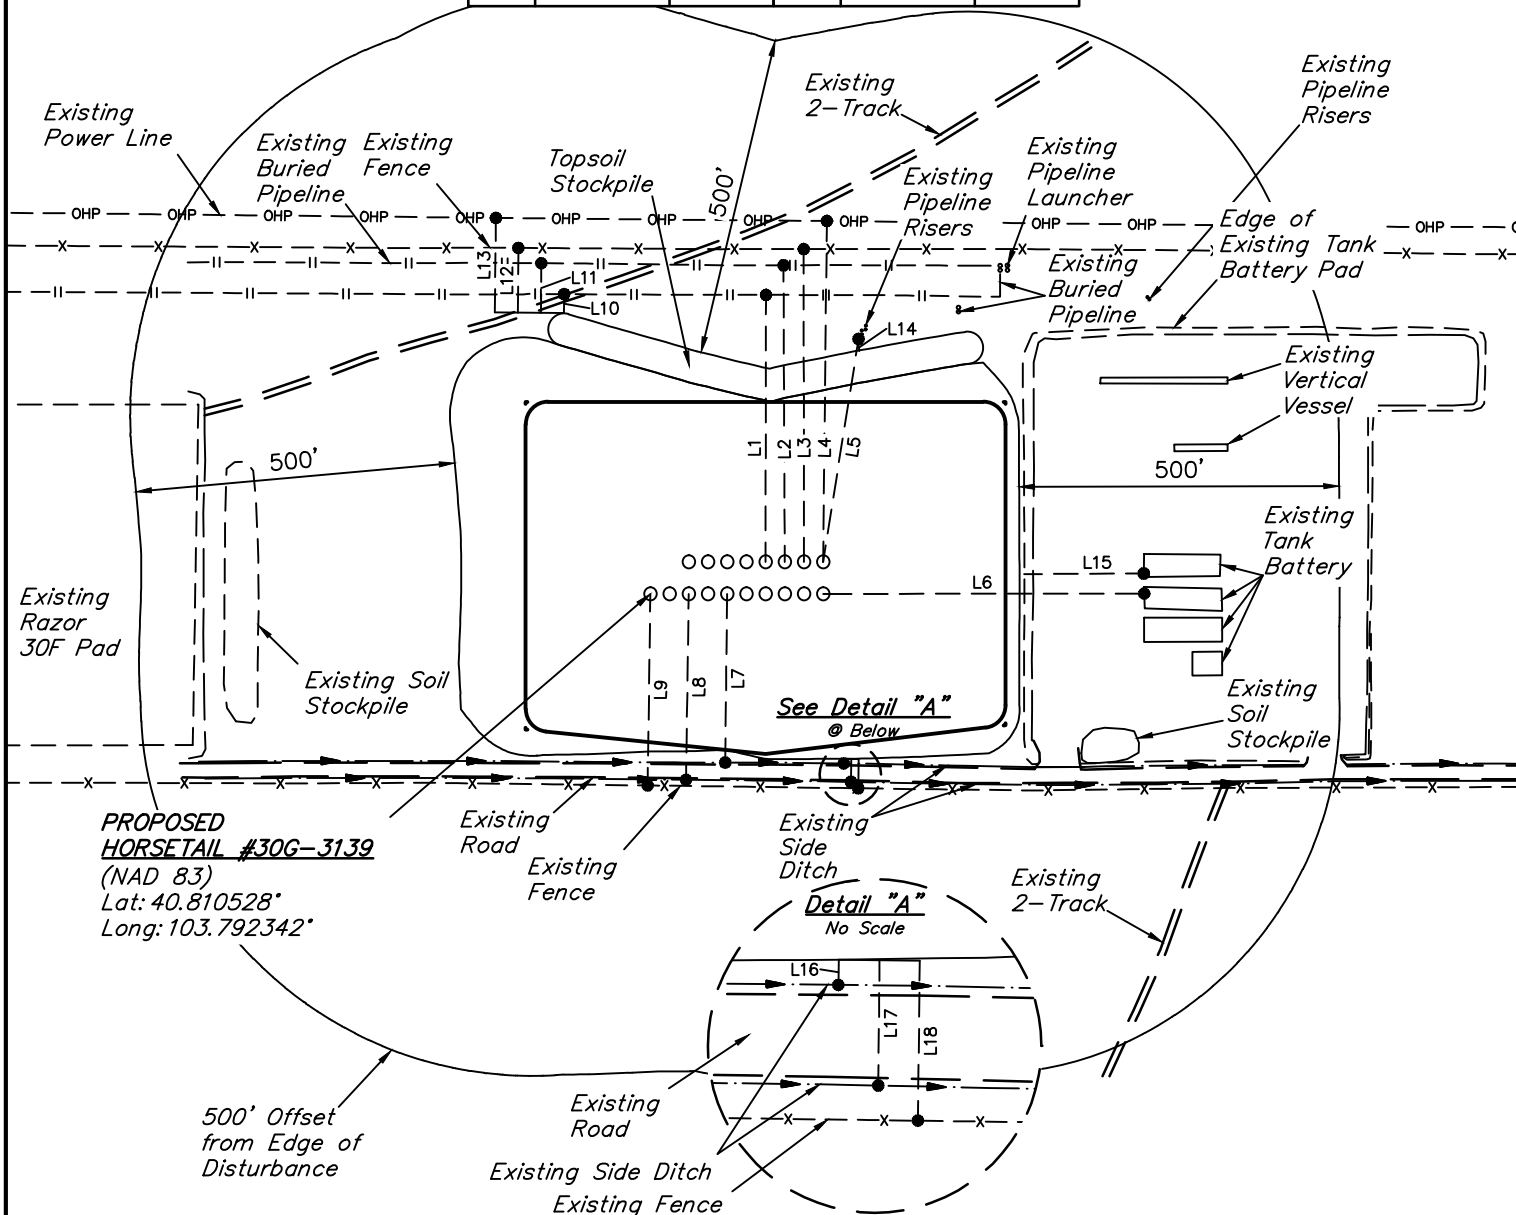

#### NOTES:

- Underground utilities shown on this sheet are for visualization purposes only, actual locations to be determined prior to construction.

#### WHITING OIL & GAS CORP.

**HORSETAIL #30G-3139, 3140, 3141, 3109, 3142, 3110, 3143, 3111, 3144, 3112, 1941, 1909, 1942, 1910, 1943, 1911, 1944 & 1912**  
**SW 1/4 NE 1/4, SECTION 30, T10N, R57W, 6th P.M.**  
**WELD COUNTY, COLORADO**



**UELS, LLC**  
 Corporate Office \* 85 South 200 East  
 Vernal, UT 84078 \* (435) 789-1017

SURVEYED BY: JARED CHRISTOPHER, D.W.	DATE: 04-24-15
DRAWN BY: H.K.W.	DATE DRAWN: 02-06-14
SCALE: 1" = 300'	REVISED: 02-17-16 C.C.
<b>LOCATION DRAWING</b>	