


LINE TABLE		
LINE	DIRECTION	LENGTH
L1	S42°E	238'
L2	SOUTH	542'
L3	SOUTH	273'
L4	NORTH	363'

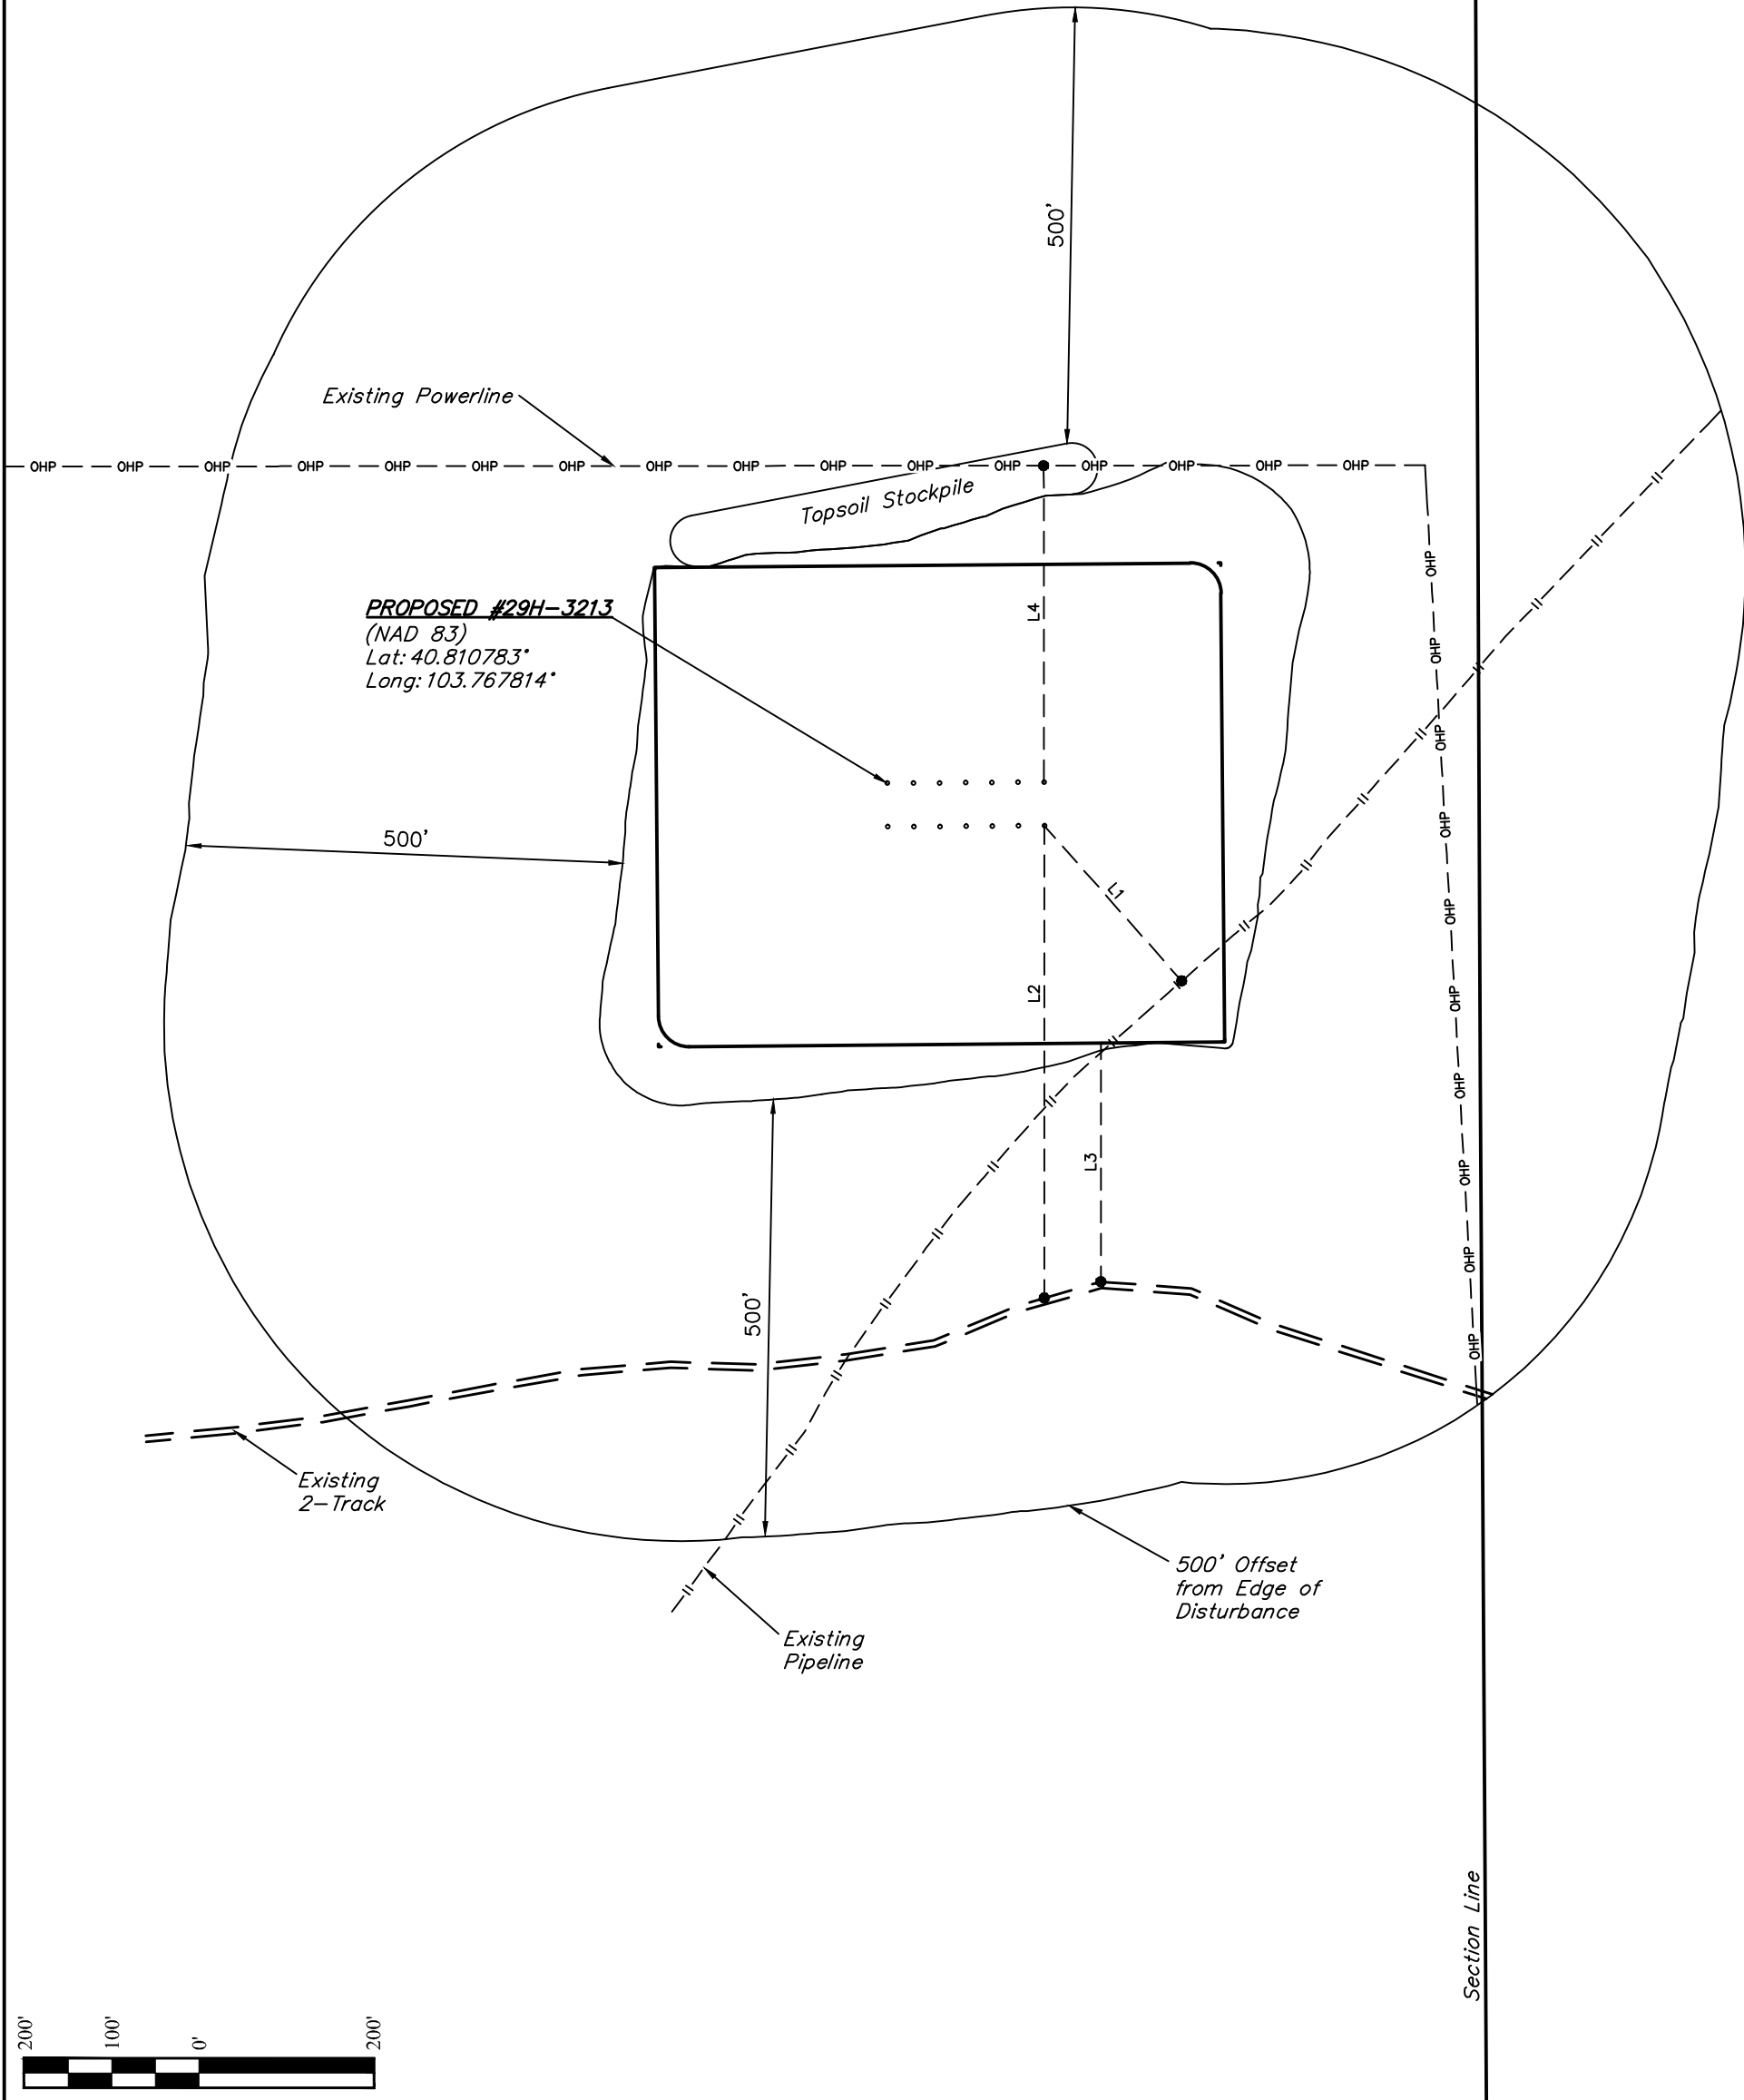

WHITING OIL & GAS CORP.

HORSETAIL #29H-3213, 3246, 3214, 3247, 3215, 3248, 3216,
HORSETAIL FED #29H-2013, 2046, 2014, 2047, 2015, 2048 & 2016
SE 1/4 NE 1/4, SECTION 29, T10N, R57W, 6th P.M.
WELD COUNTY, COLORADO

SURVEYED BY	DATE	REVISED BY	DATE
CHAD MEIERS, C.M.	12-11-15	C.D.L.	03-08-16
DRAWN BY	DATE		
K.B.	12-23-15		
SCALE	1" = 200'		

LOCATION DRAWING



UELS, LLC
Corporate Office * 85 South 200 East
Vernal, UT 84078 * (435) 789-1017