


Section 7
T. 7 S., R. 93 W

0 80
GRAPHIC SCALE IN FEET
1 INCH = 80 FEET

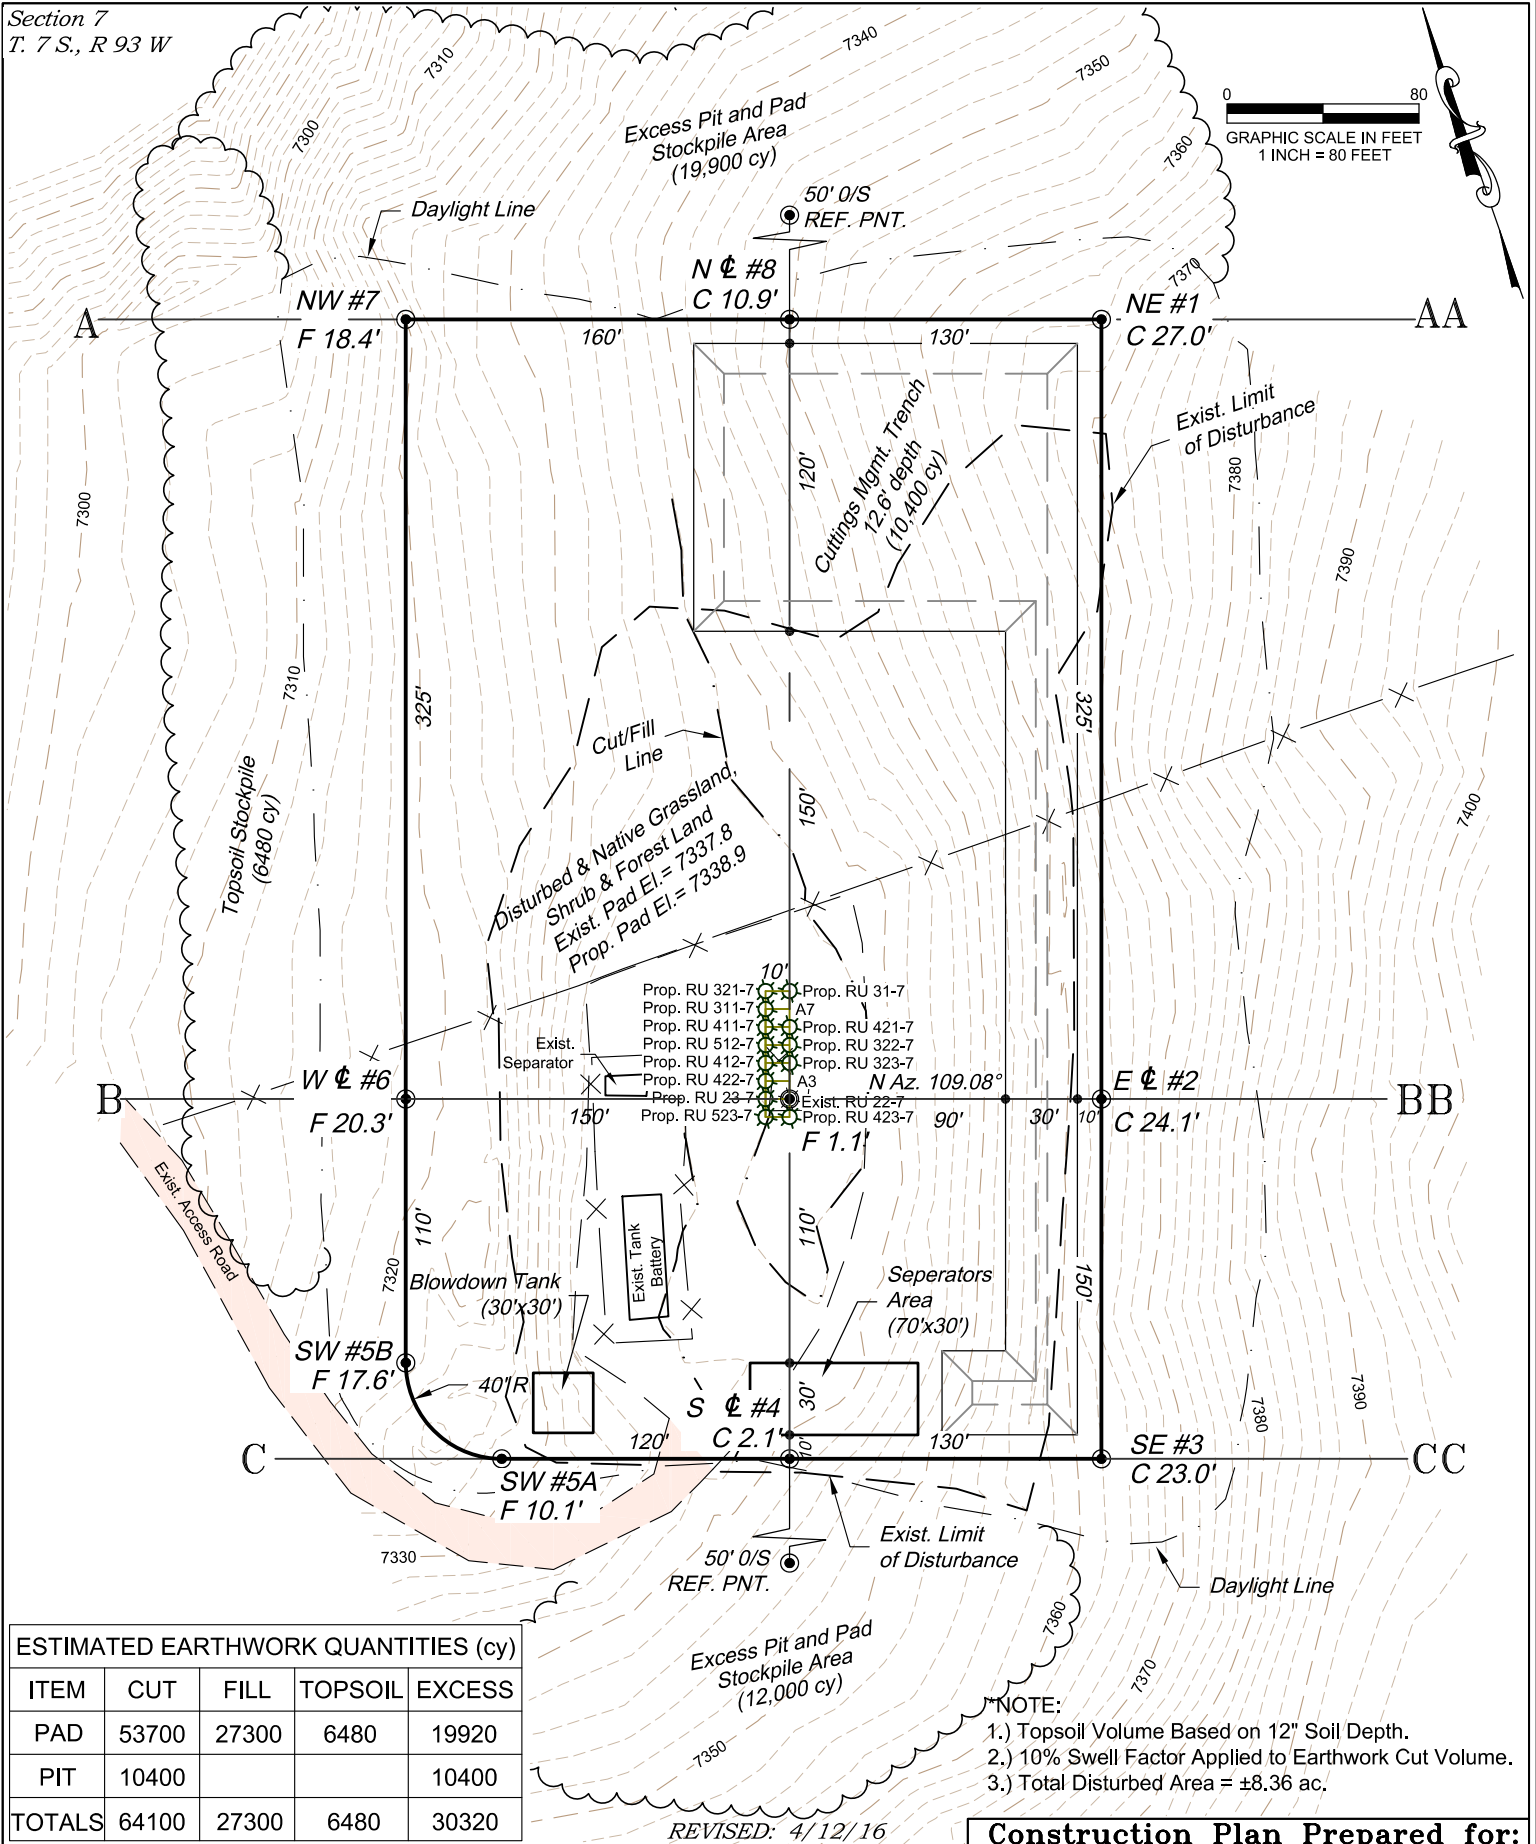

ESTIMATED EARTHWORK QUANTITIES (cy)

ITEM	CUT	FILL	TOPSOIL	EXCESS
PAD	53700	27300	6480	19920
PIT	10400			10400
TOTALS	64100	27300	6480	30320

REVISED: 4/12/16

NOTE:

- 1.) Topsoil Volume Based on 12" Soil Depth.
- 2.) 10% Swell Factor Applied to Earthwork Cut Volume.
- 3.) Total Disturbed Area = ±8.36 ac.

136 East Third Street
Rifle, Colorado 81650
Ph. (970) 625-2720
Fax (970) 625-2773



BOOKCLIFF
Survey Services, Inc.


SCALE: 1" = 80'
DATE: 2/11/16
PLAT: 2 of 7
PROJECT: Valley
DFT: cws

Construction Plan Prepared for:
WPXENERGY

WPX Energy Rocky Mountain, LLC

RU 22-7 Drill Pad - Plat 2
CONSTRUCTION LAYOUT

WELLS

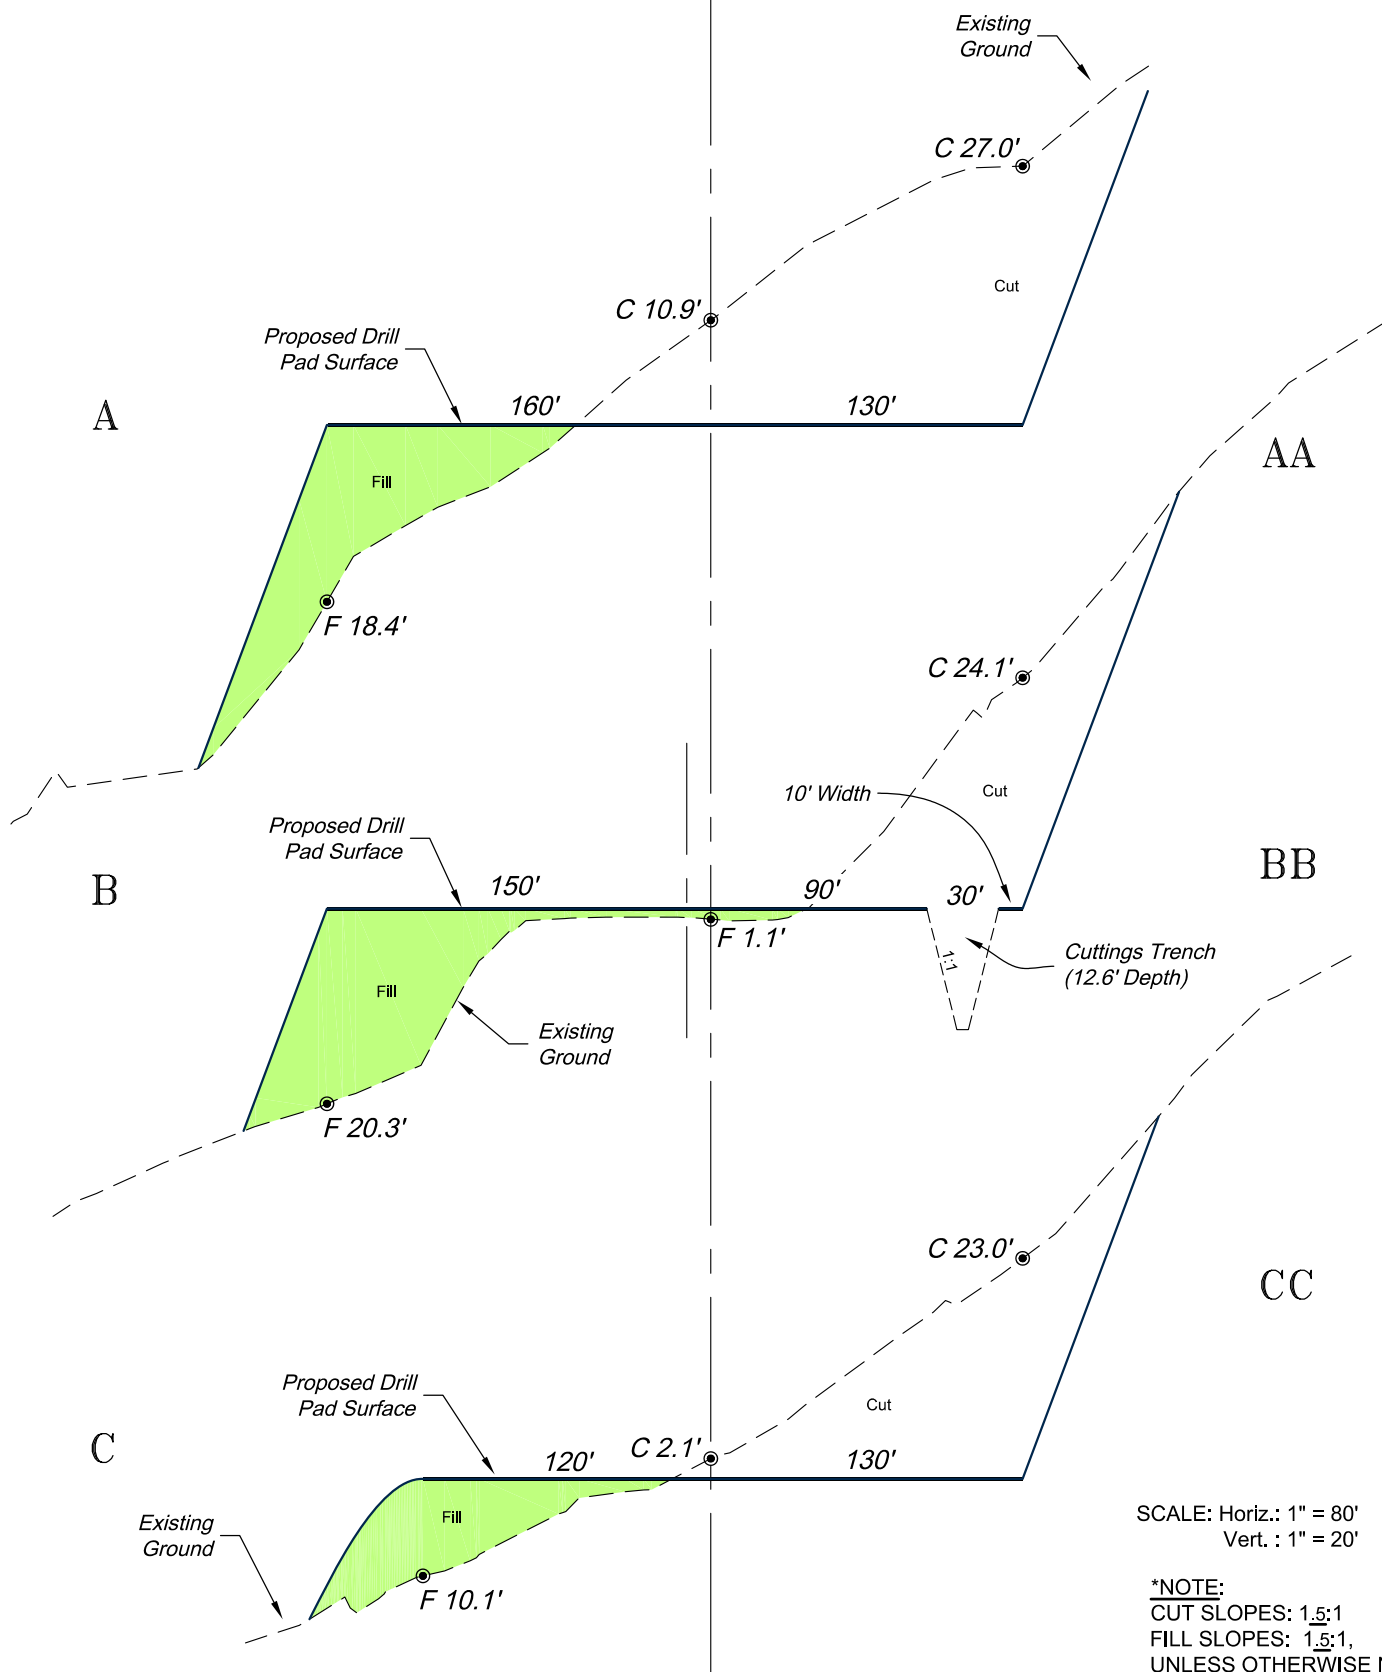

SCALE: Horiz.: 1" = 80'
Vert. : 1" = 20'

*NOTE:
CUT SLOPES: 1.5:1
FILL SLOPES: 1.5:1,
UNLESS OTHERWISE NOTED.

REVISED: 4/12/16

136 East Third Street
Rifle, Colorado 81650
Ph. (970) 625-2720
Fax (970) 625-2773




SCALE: As Noted
DATE: 2/11/16
PLAT: 3 of 7
PROJECT: Valley
DFT: cws

Construction Plan Prepared for:
WPX ENERGY WPX Energy Rocky Mountain, LLC
RU 22-7 Drill Pad - Plat 3
CONSTRUCTION LAYOUT
CROSS SECTIONS

Section 7
T. 7 S., R 93 W

0 80
GRAPHIC SCALE IN FEET
1 INCH = 80 FEET

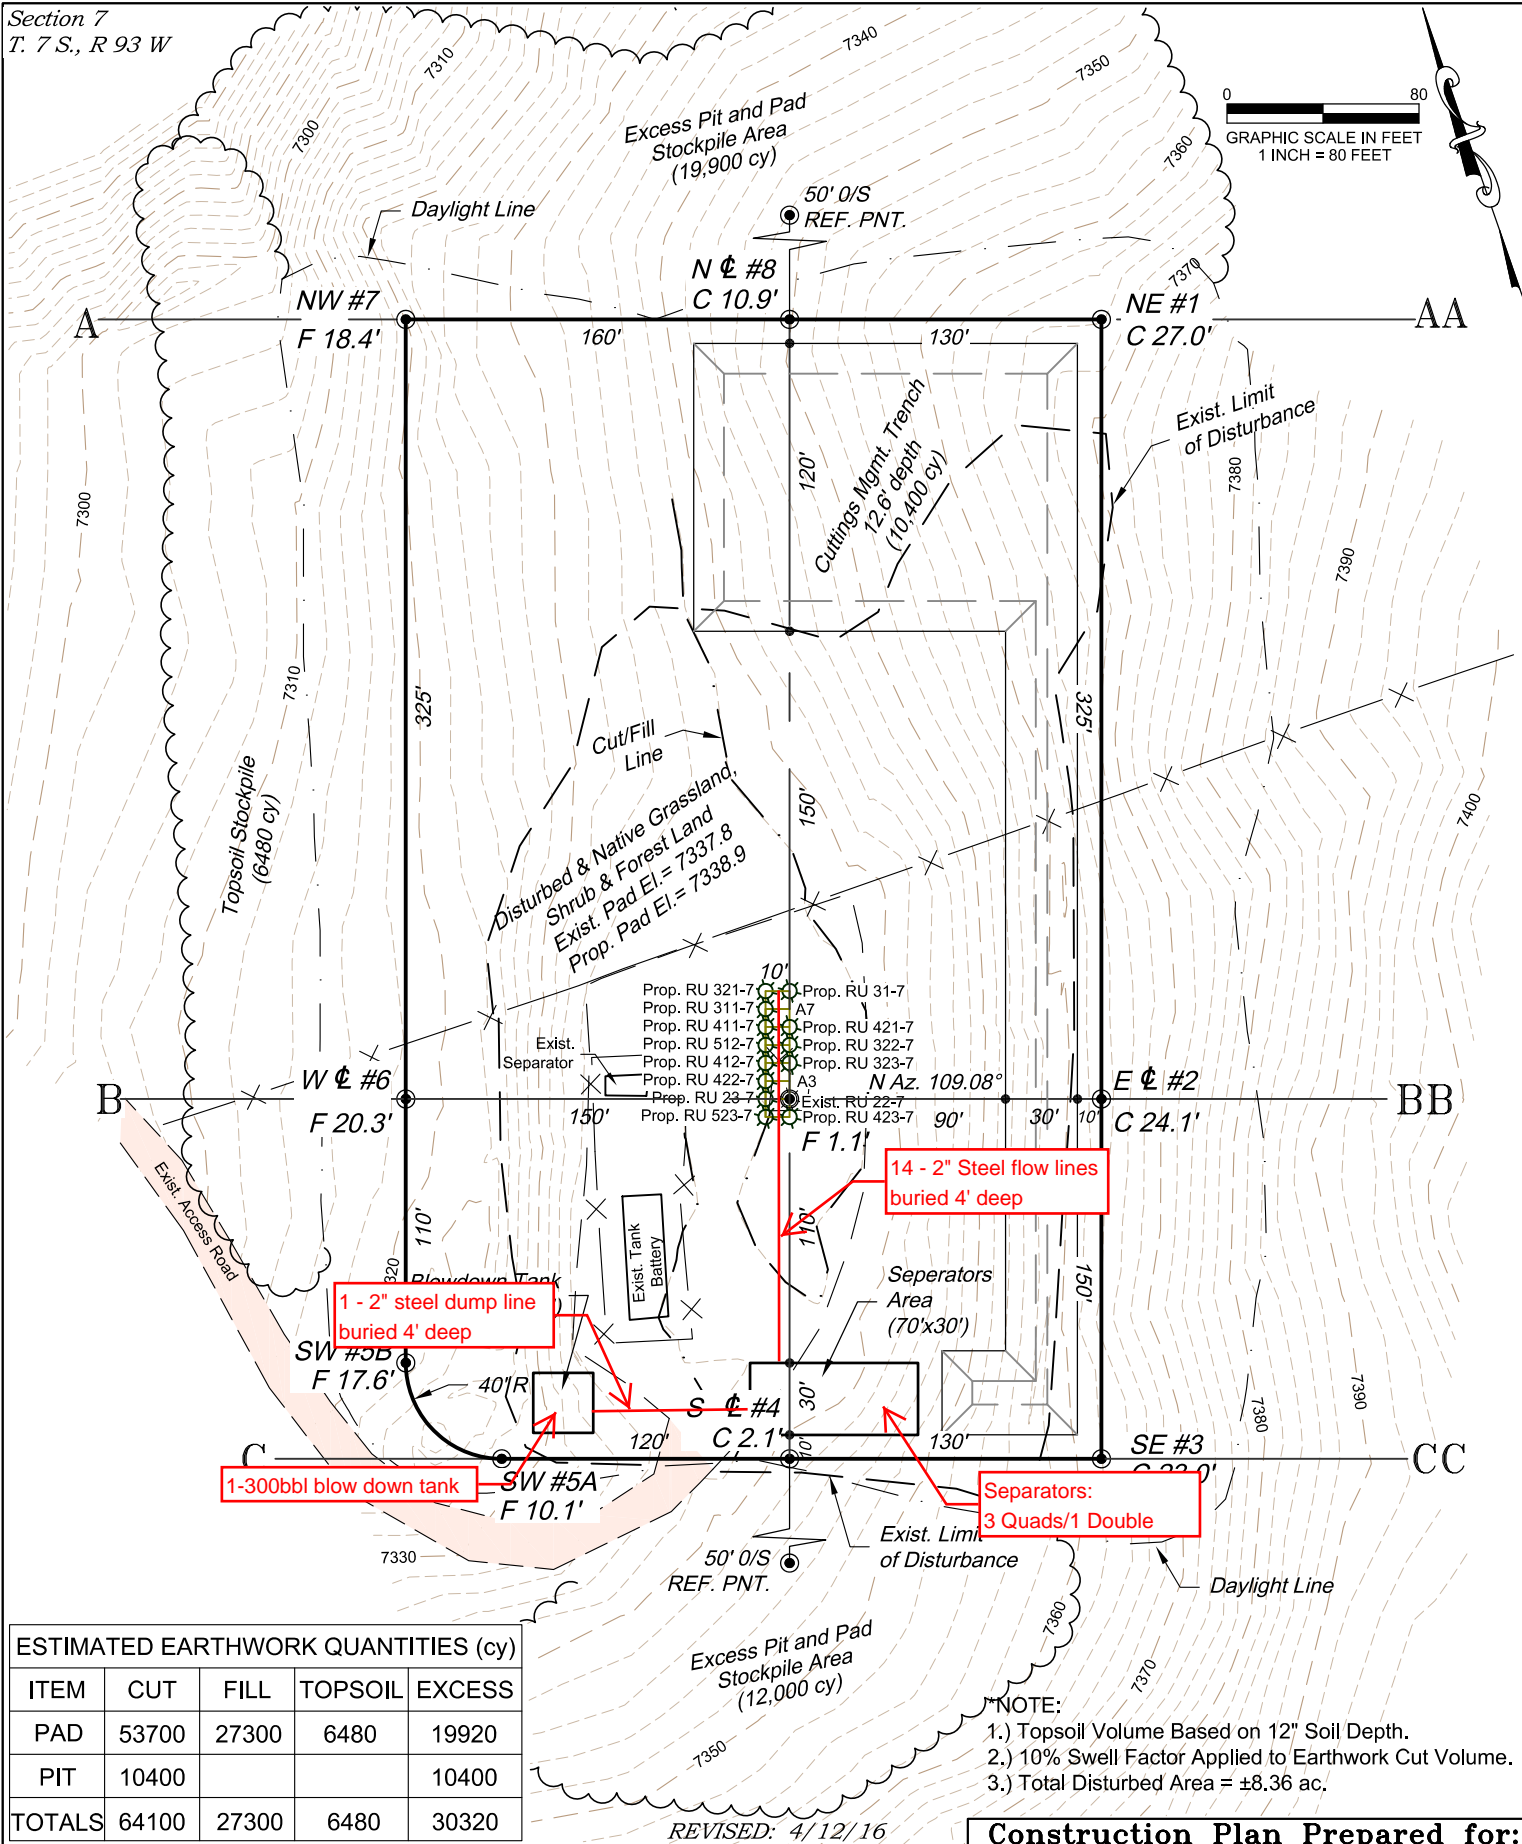

136 East Third Street
Rifle, Colorado 81650
Ph. (970) 625-2720
Fax (970) 625-2773



BOOKCLIFF
Survey Services, Inc.

SCALE: 1" = 80'
DATE: 2/11/16
PLAT: 2 of 7
PROJECT: Valley
DFT: cws

Construction Plan Prepared for:
WPXENERGY

WPX Energy Rocky Mountain, LLC

RU 22-7 Drill Pad - Plat 2

Facility Layout Drawing