


PROPOSED SCALED FACILITY DRAWING
SACK PRODUCTION FACILITY

SECTION: 21
TOWNSHIP: 1N
RANGE: 66W

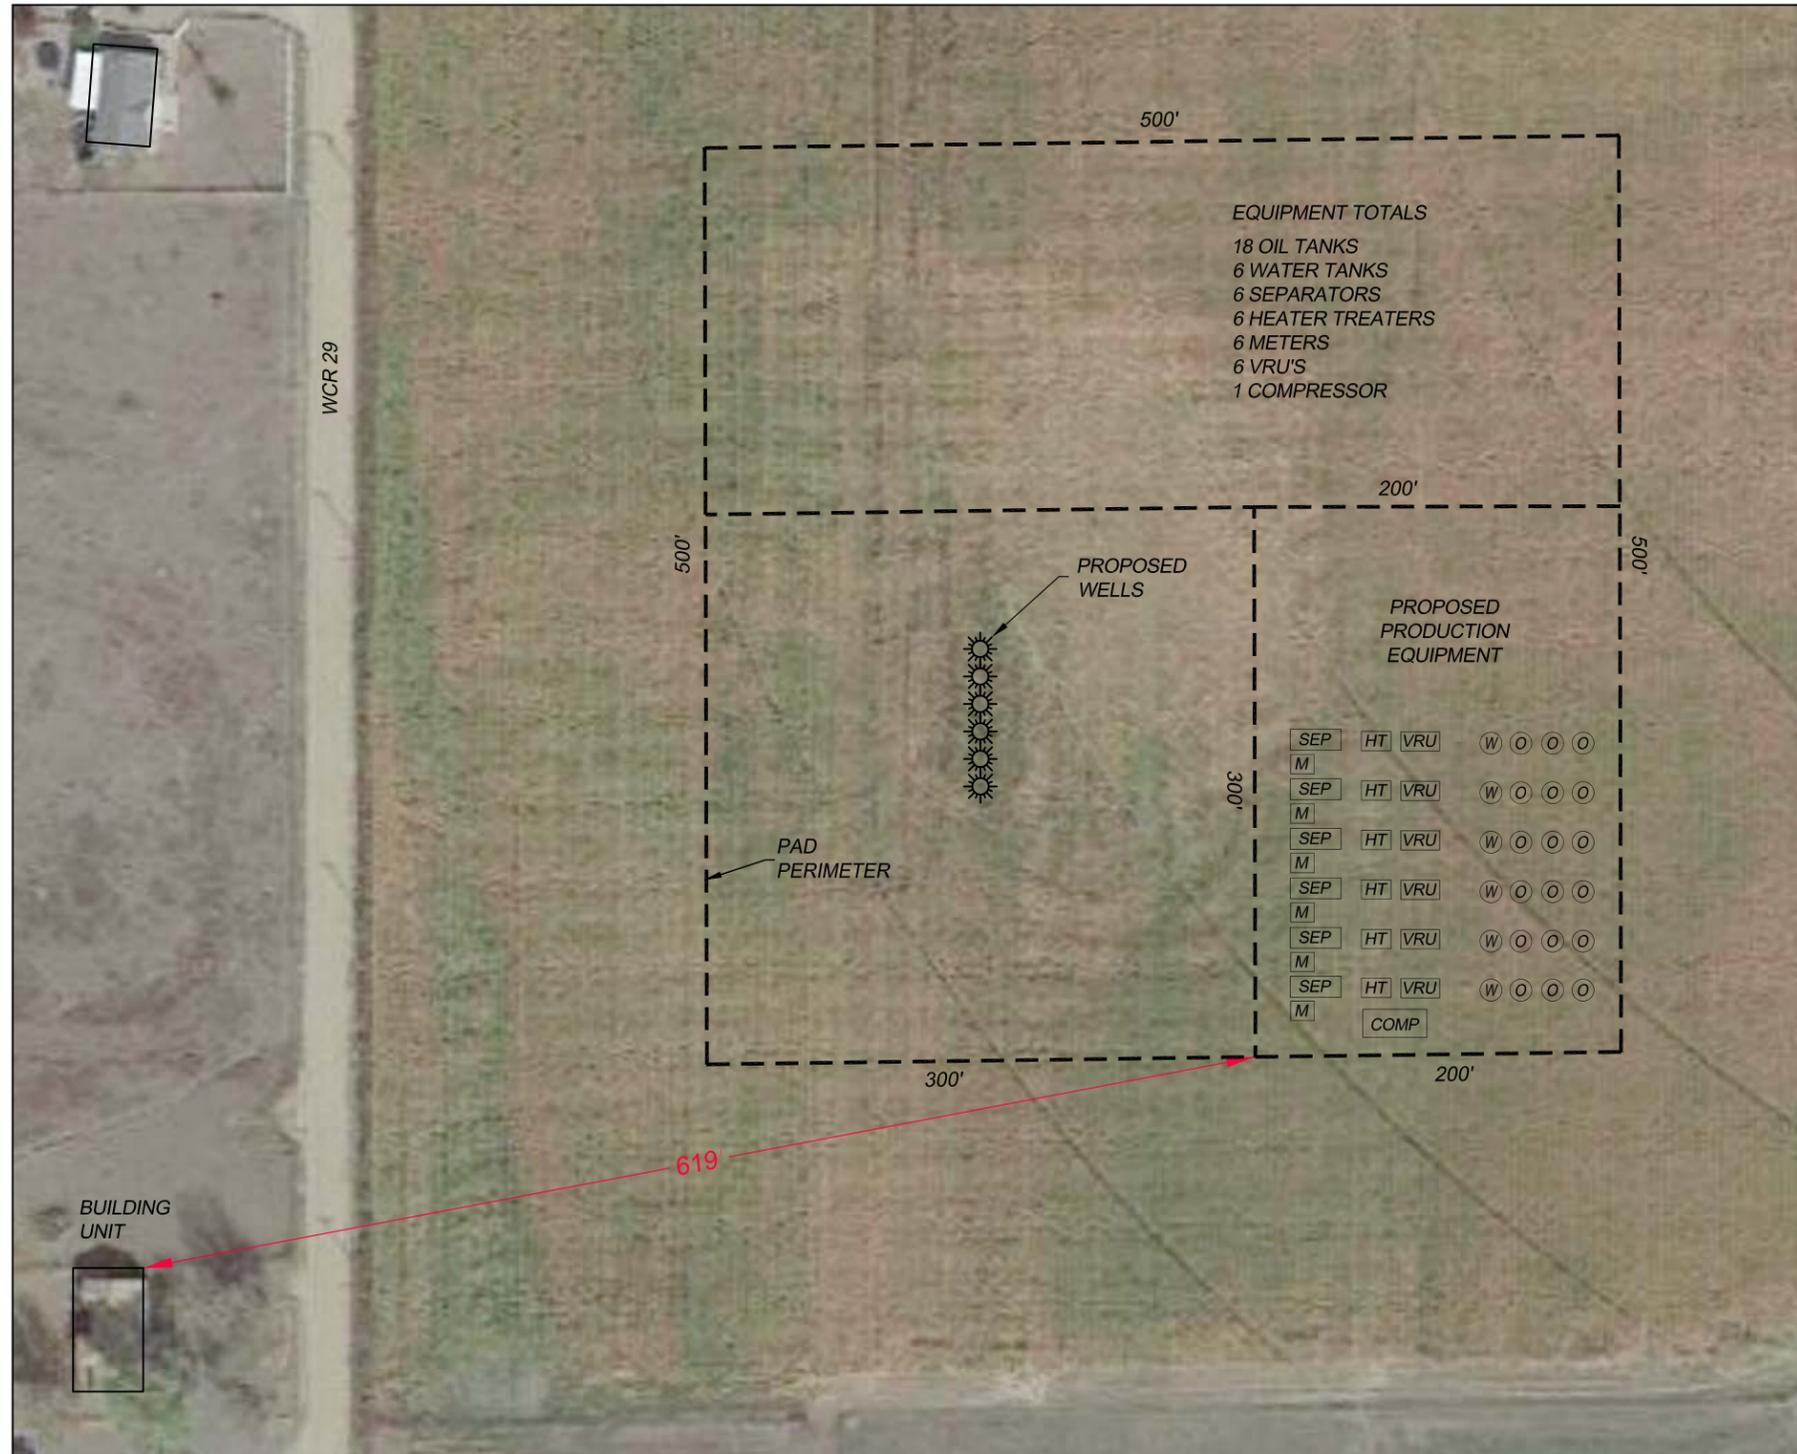

EQUIPMENT TOTALS
18 OIL TANKS
6 WATER TANKS
6 SEPARATORS
6 HEATER TREATERS
6 METERS
6 VRU'S
1 COMPRESSOR

CULTURAL ITEMS:	
MEASURED FROM THE NEAREST EDGE OF PRODUCTION	
BUILDING:	646'± SW
BUILDING UNIT:	619'± SW
HIGH OCC. BLD. UNIT:	5280'+
DES. OUTSIDE ACTIVITY AREA:	5280'+
PUBLIC ROAD:	501'± W
ABOVE GROUND UTILITY:	489'± W
RAILROAD:	5280'+
PROPERTY LINE:	509'± W

LEGEND:

- SEP PROPOSED SEPARATOR
- HT PROPOSED HEATER-TREATER
- VRU PROPOSED VRU
- M PROPOSED METER
- W PROPOSED WATER TANK
- O PROPOSED OIL TANK

