

NOTES:
 1. EQUIPMENT PLACEMENT IS APPROXIMATE AND SUBJECT TO MINOR MODIFICATION DUE TO SPECIFIC CIRCUMSTANCES.

DATA SOURCES:
 - AERIAL COURTESY OF ESRI, INC.
 - WATER WELLS COURTESY OF COLORADO DIVISION OF WATER RESOURCES

609 CONSULTING, LLC
 LOVELAND OFFICE
 1635 Foxtrail Drive, Suite 204
 Loveland, Colorado 80538
 Phone 970-776-4331
 SHERIDAN OFFICE
 1095 Saberton Avenue
 Sheridan, Wyoming 82801
 Phone 307-674-0609


Anadarko
 Petroleum Corporation
 1099 18th Street
 Denver, CO 80202

SCALE: 1" = 200'
 DATE SURVEYED: 9/14/15
 DATE: 2/4/16
 DRAFTER: SRS
 REVISED: 2/18/15

FACILITY LAYOUT AERIAL
 WAGNER 2C-10HZ
 LOCATED IN SECTION 22, T1N, R67W, 6TH P.M.
 WELD COUNTY, COLORADO

K:\ANADARKO\2015\2015-60-609\WAGNER_22\DWG\LOCATION DRAWING\WAGNER.dwg, 2/18/2016 2:37:28 PM, jae

THIS DRAWING AND THE DESIGN IT COVERS ARE CONFIDENTIAL AND REMAIN THE PROPERTY OF ANADARKO PETROLEUM CORPORATION AND SHALL NOT BE DISCLOSED TO OTHERS OR REPRODUCED IN ANY MANNER OR USED FOR ANY PURPOSE WHATSOEVER EXCEPT BY WRITTEN PERMISSION BY THE OWNER.

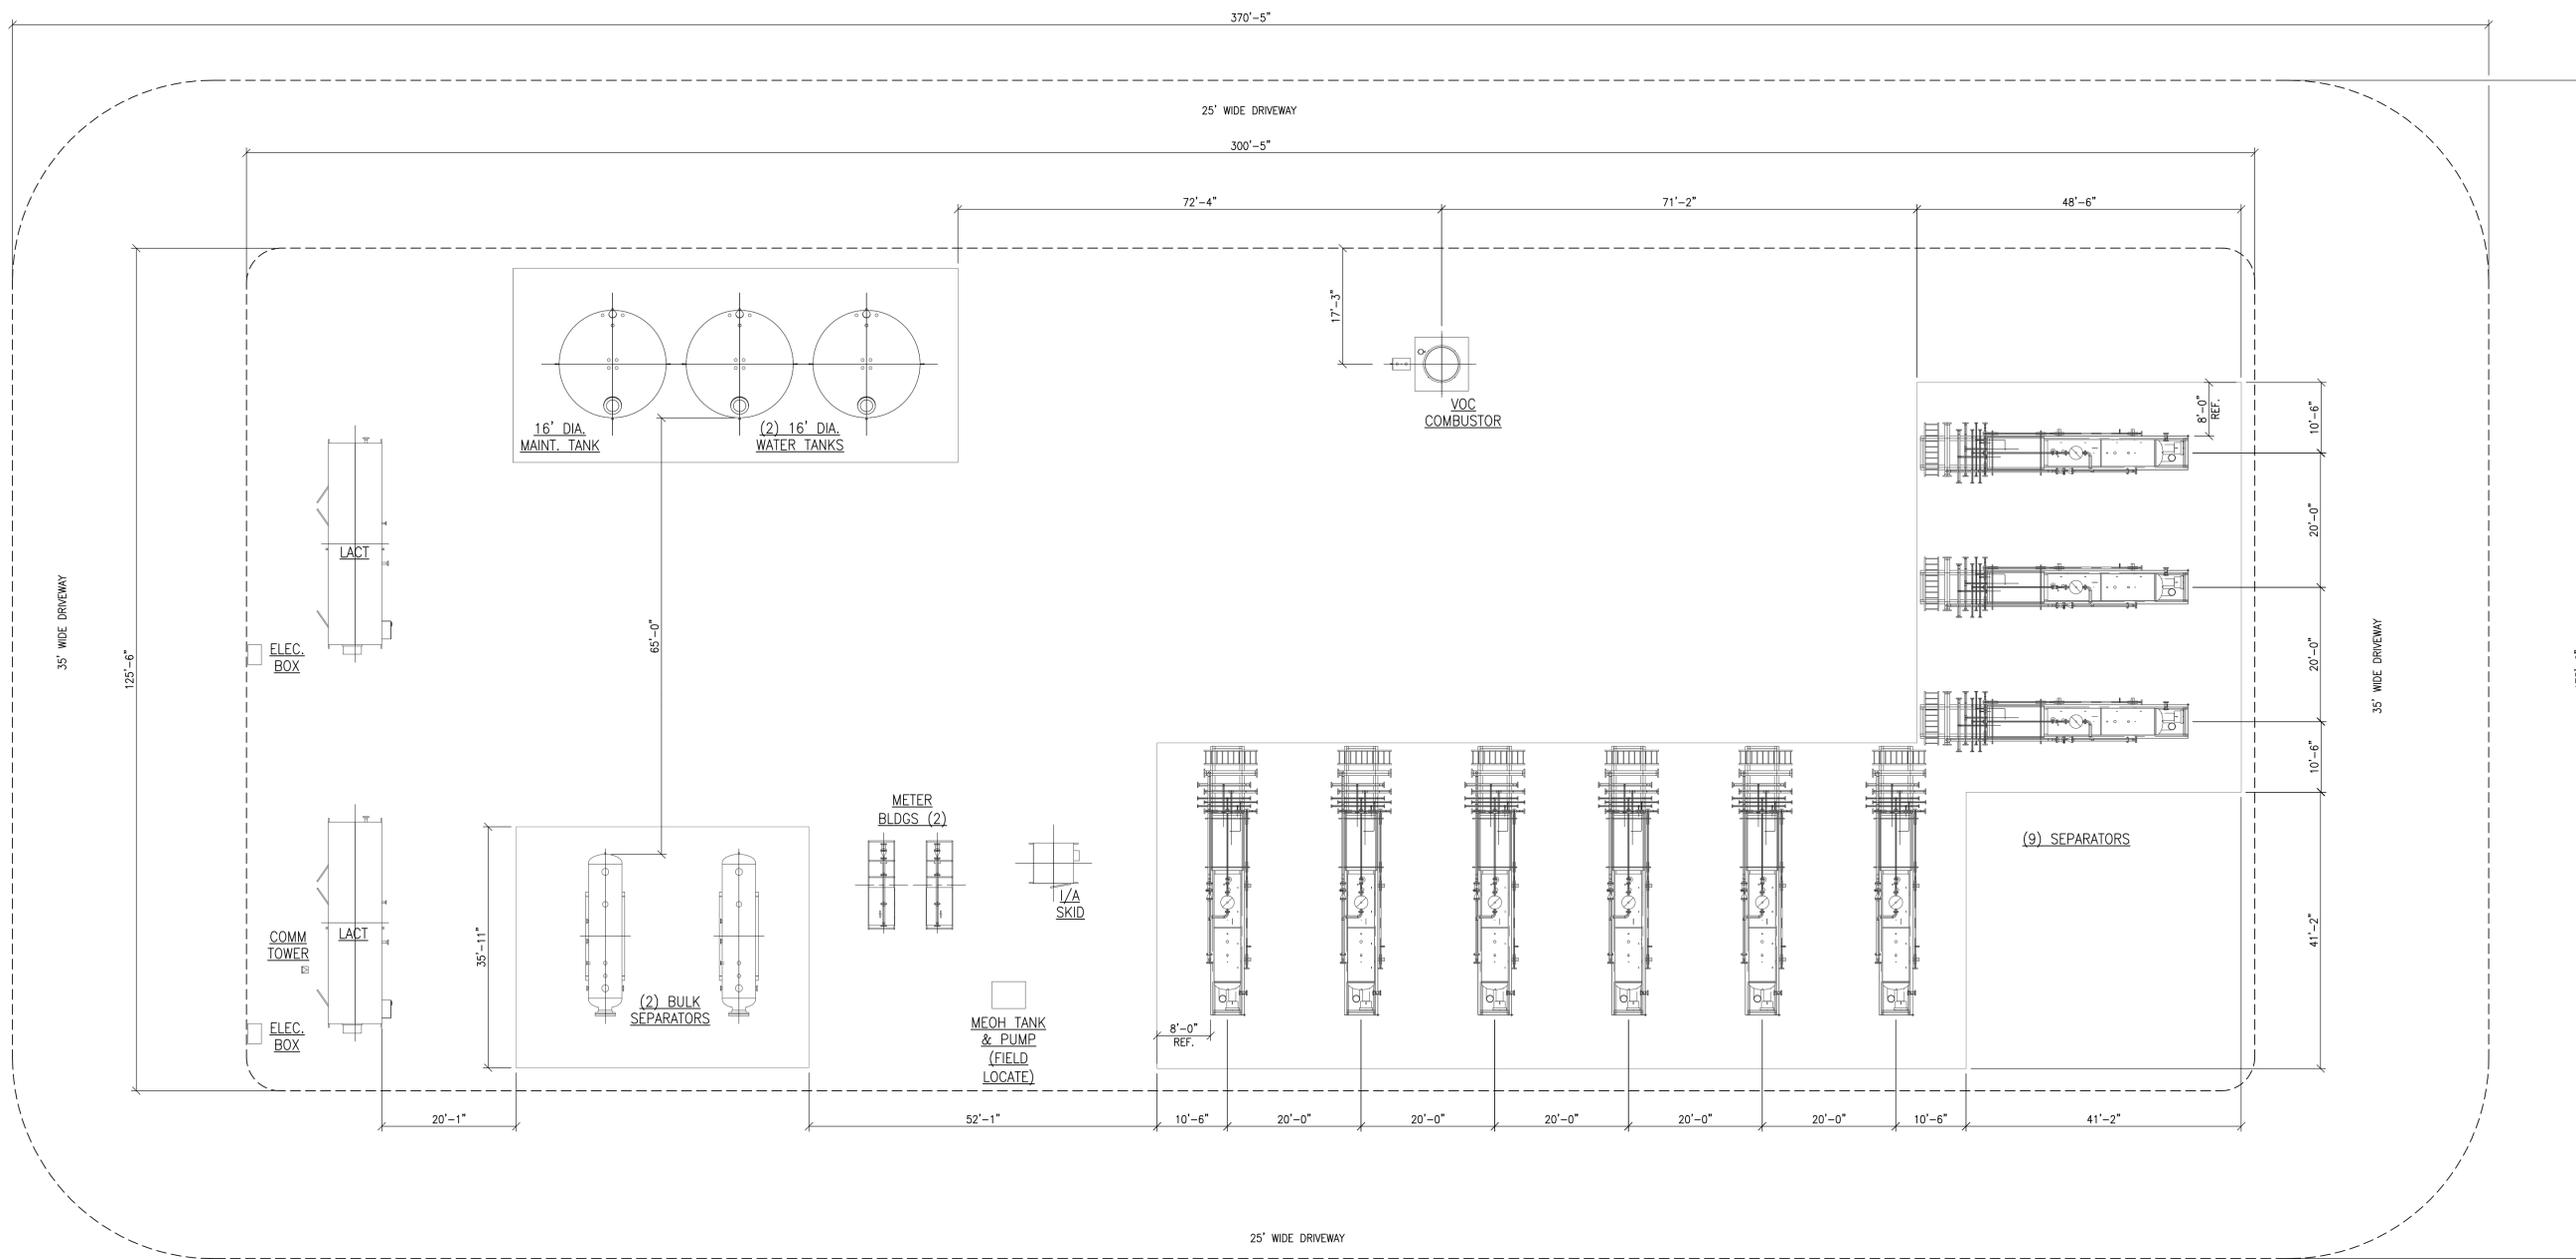

PLOT PLAN
SCALE: 1"=12'-0"

ISSUED
FOR PERMIT

NOTES:

REFERENCE DRAWINGS		REVISIONS							
DWG. NO.	TITLE	NO.	DESCRIPTION	BY	DATE	CHK.	DATE	APPR.	DATE
		3	RE-ISSUED FOR PERMIT	ACP	2/17/16	RWG	2/17/16	JTK	2/17/16
		2	RE-ISSUED FOR PERMIT	RWG	12/22/15	JTK	12/22/15	JTK	12/22/15
		1	RE-ISSUED FOR PERMIT	CBG	12/16/15	RWG	12/16/15	JTK	12/16/15
		0	ISSUED FOR PERMIT	GRT	9/3/15	RWG	9/3/15	JTK	9/3/15

WAGNER

PERMIT PLOT PLAN PRODUCTION FACILITY w/ EQUIPMENT LOCATIONS		
DRAWN BY: GRT	CREATION DATE: 8/15/15	AFE No.:-
APPROVED: JTK	APPR. DATE:	
SCALE: AS NOTED	DWG. No.:	X20659-STOR-01-PP-2020
	SHEET No.	1 OF 1

FILE LOCATION: N:\Projects\Anadarko\14081 - 2015 Production Facilities\3D Models\WAGNER\Drawings\00 - Docs for Transmittals\2-17-16 I/P REV 3\X20659-STOR-01-PP-2020\REV\DWG BY: 2/17/2016 Adam Poon