


SHULL PAD 9-59-31-NESW MULTI-WELL PLAN

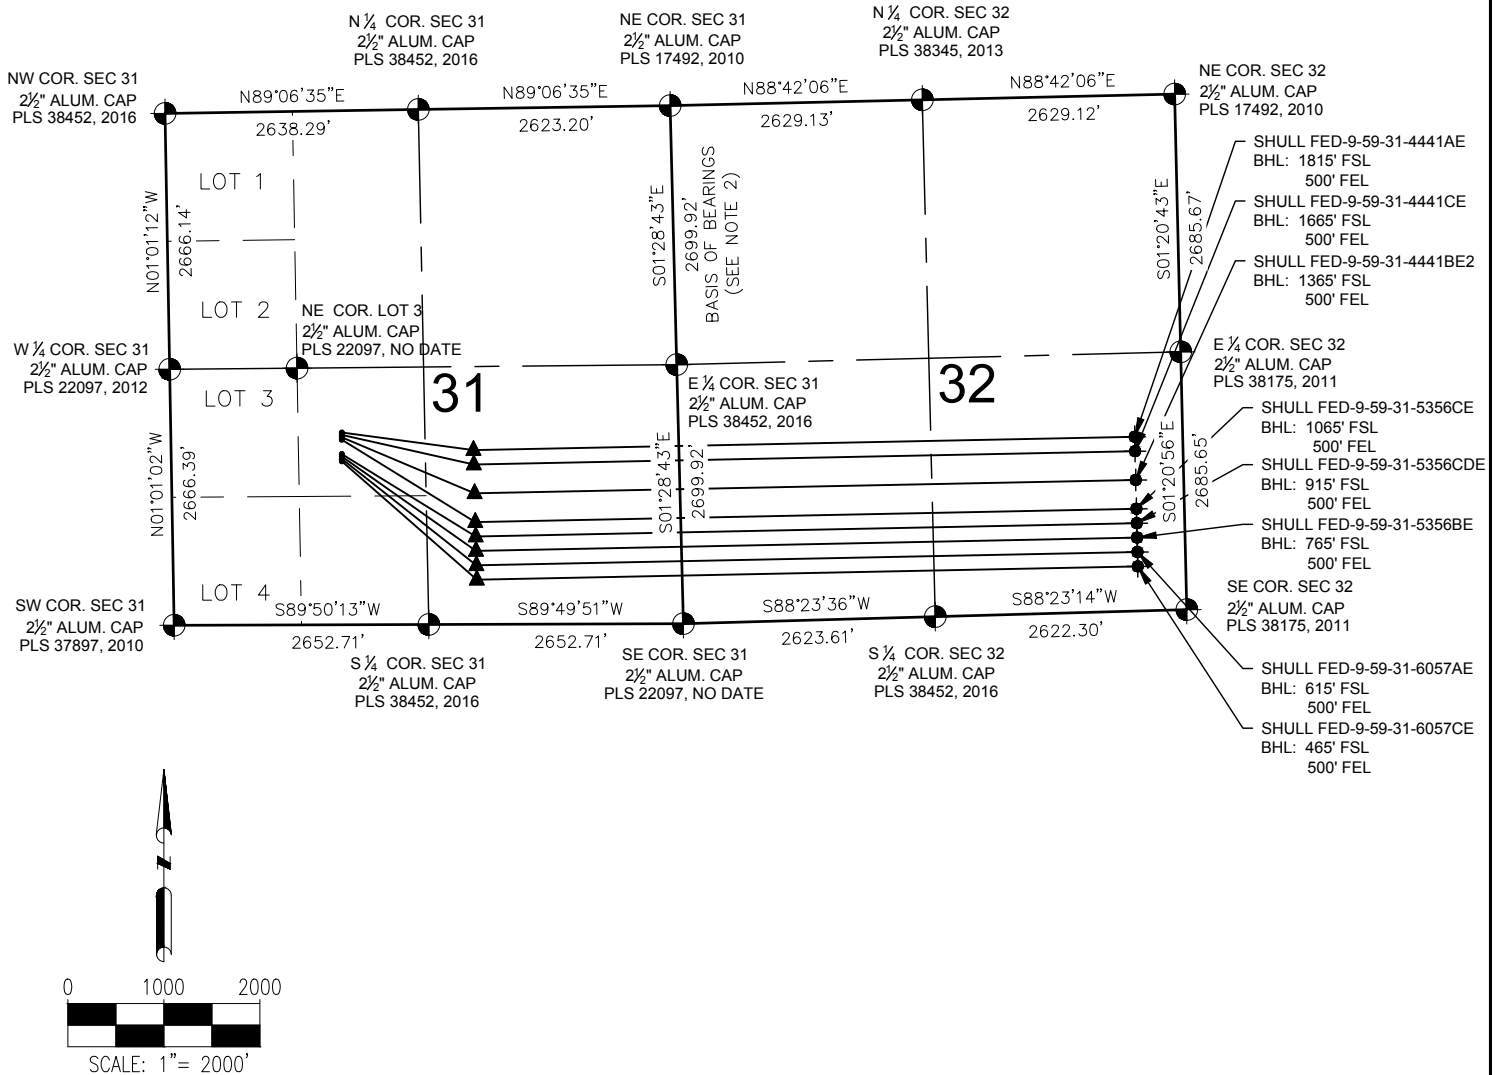

NOTES:

- SHULL FED-9-59-31-4441AE TO BE AT 2002' FSL & 1782' FWL. BOTTOM HOLE AT 1815' FSL & 500' FEL.
- SHULL FED-9-59-31-4441CE TO BE AT 1777' FSL & 1782' FWL. BOTTOM HOLE AT 1665' FSL & 500' FEL.
- SHULL FED-9-59-31-4441BE2 TO BE AT 1952' FSL & 1781' FWL. BOTTOM HOLE AT 1365' FSL & 500' FEL.
- SHULL FED-9-59-31-5356CE TO BE AT 1927' FSL & 1781' FWL. BOTTOM HOLE AT 1065' FSL & 500' FEL.
- SHULL FED-9-59-31-5356CDE TO BE AT 1777' FSL & 1778' FWL. BOTTOM HOLE AT 915' FSL & 500' FEL.
- SHULL FED-9-59-31-5356BE TO BE AT 1752' FSL & 1778' FWL. BOTTOM HOLE AT 765' FSL & 500' FEL.
- SHULL FED-9-59-31-6057AE TO BE AT 1727' FSL & 1777' FWL. BOTTOM HOLE AT 615' FSL & 500' FEL.
- SHULL FED-9-59-31-6057CE TO BE AT 1702' FSL & 1777' FWL. BOTTOM HOLE AT 465' FSL & 500' FEL.

PREPARED BY:



FIELD DATE:

02-24-16

DRAWING DATE:

04-13-16

BY:

KAD

CHECKED BY:

MLP

SITE NAME:

SHULL PAD 9-59-31-NESW

SURFACE LOCATION:

NE 1/4 SW 1/4 SEC. 31, T9N, R59W, 6TH P.M.
WELD COUNTY, COLORADO

PREPARED FOR:

