


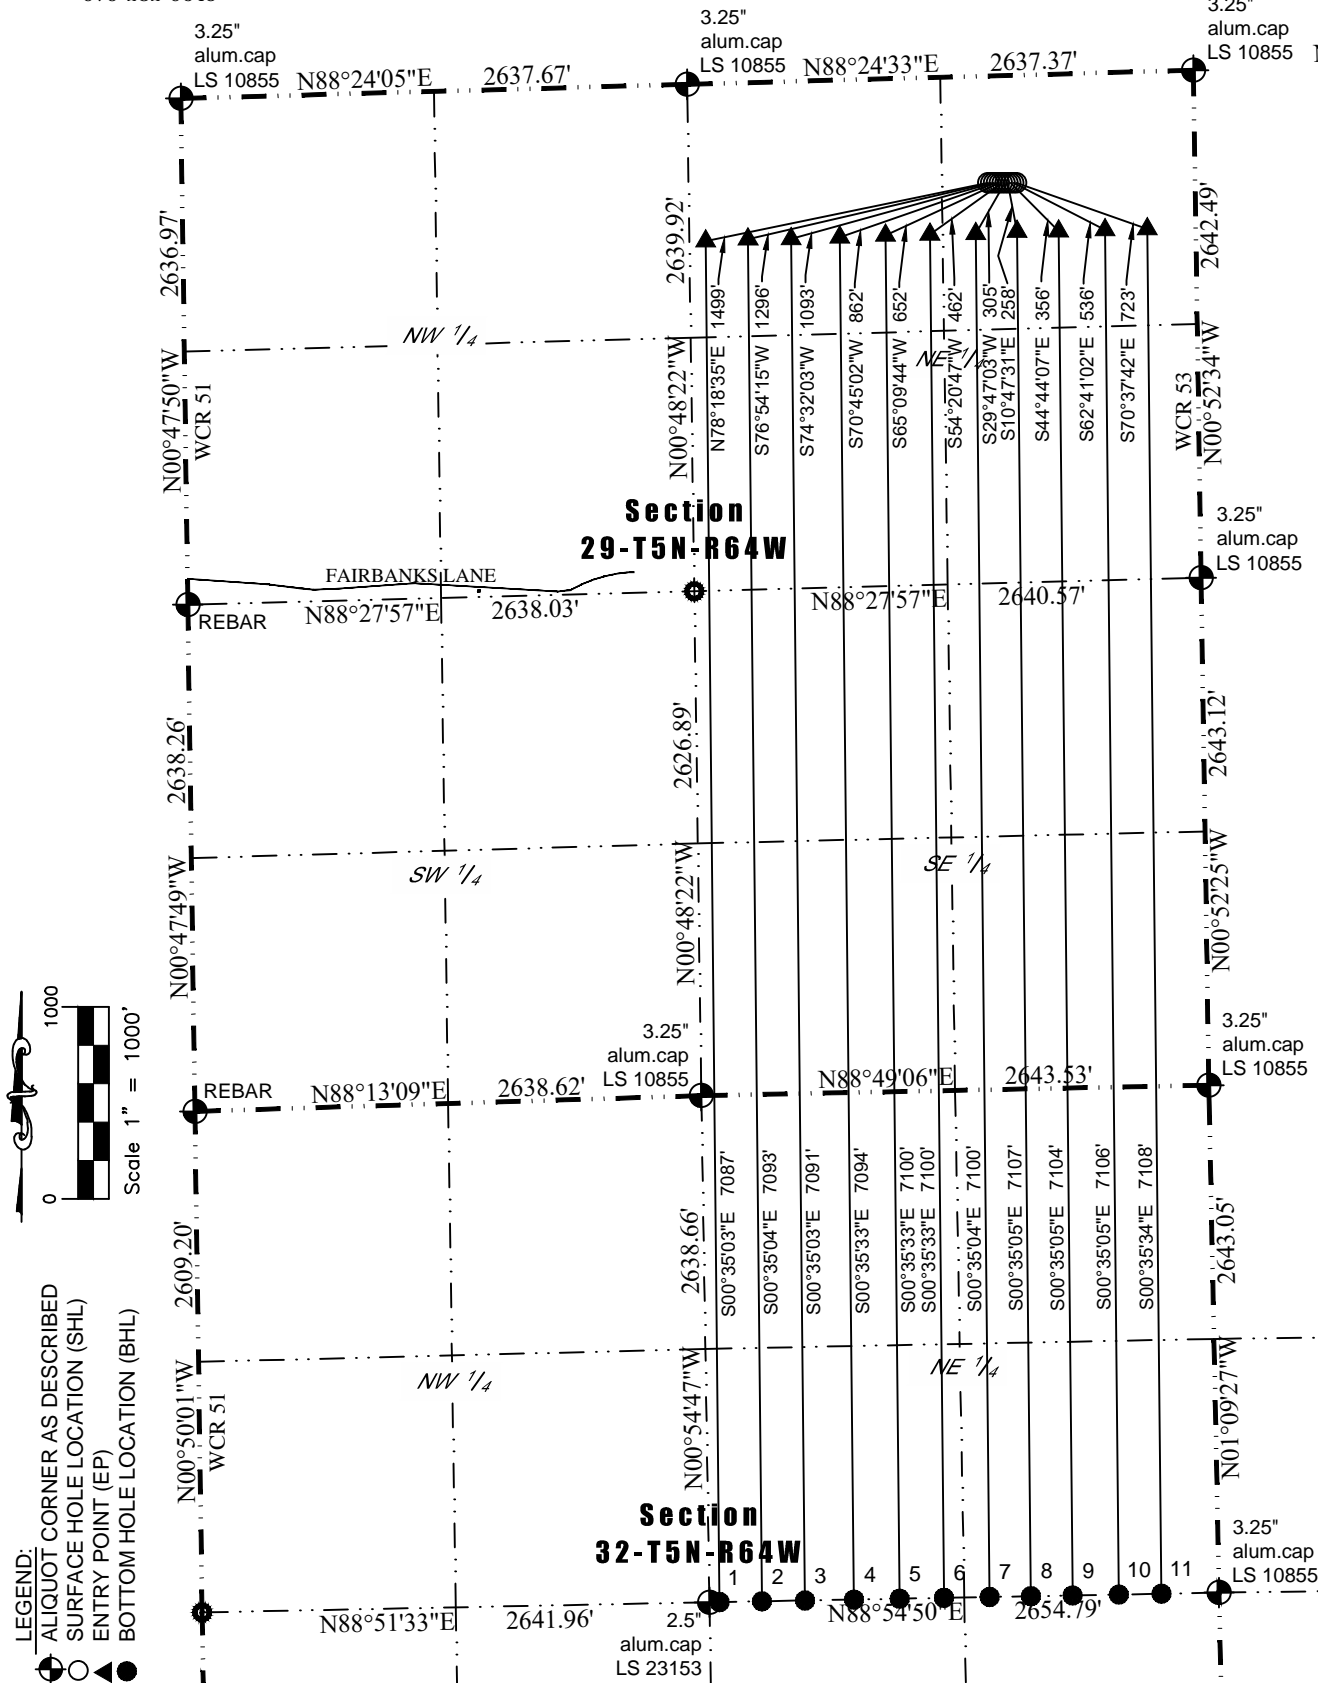

Washburn Land Surveying  
www.WashburnSurveying.com  
970-232-9645

# MULI-WELL PLAN OTTENHOFF 5N64W29CR PAD

SECTION: 29  
TOWNSHIP: 5N  
RANGE: 64W  
6TH P.M.  
WELD COUNTY, CO





Washburn Land Surveying  
www.WashburnSurveying.com  
970-232-9645

## MULI-WELL PLAN OTTENHOFF 5N64W29CR PAD

SECTION: 29  
TOWNSHIP: 5N  
RANGE: 64W  
6TH P.M.  
WELD COUNTY, CO

#	WELL NAME	BHL FOOTAGES				BHL LAT	BHL LONG	BHL S-T-R	BHL $\frac{1}{4}$ $\frac{1}{4}$
1	OTTENHOFF 29M-203	2624	FSL	2602	FEL	N40.355713°	W104.573446°	32-5-64	SWNE
2	OTTENHOFF 29M-423	2626	FSL	2381	FEL	N40.355718°	W104.572653°	32-5-64	SWNE
3	OTTENHOFF 29M-323	2628	FSL	2157	FEL	N40.355724°	W104.571850°	32-5-64	SWNE
4	OTTENHOFF 29R-243	2629	FSL	1902	FEL	N40.355730°	W104.570935°	32-5-64	SWNE
5	OTTENHOFF 29R-143	2631	FSL	1664	FEL	N40.355735°	W104.570081°	32-5-64	SWNE
6	OTTENHOFF 29R-303	2633	FSL	1433	FEL	N40.355740°	W104.569252°	32-5-64	SWNE
7	OTTENHOFF 29R-203	2634	FSL	1195	FEL	N40.355746°	W104.568398°	32-5-64	SENE
8	OTTENHOFF 29R-423	2636	FSL	980	FEL	N40.355751°	W104.567627°	32-5-64	SENE
9	OTTENHOFF 29R-323	2637	FSL	763	FEL	N40.355756°	W104.566848°	32-5-64	SENE
10	OTTENHOFF 29U-243	2639	FSL	522	FEL	N40.355762°	W104.565983°	32-5-64	SENE
11	OTTENHOFF 29U-343	2641	FSL	300	FEL	N40.355767°	W104.565187°	32-5-64	SENE



Washburn Land Surveying  
www.WashburnSurveying.com  
970-232-9645

# MULI-WELL PLAN OTTENHOFF 5N64W29CR PAD

SECTION: 29  
TOWNSHIP: 5N  
RANGE: 64W  
6TH P.M.  
WELD COUNTY, CO



Scale 1" = 400'