



WARD 20-M FACILITY PRODUCTION FACILITY LAYOUT

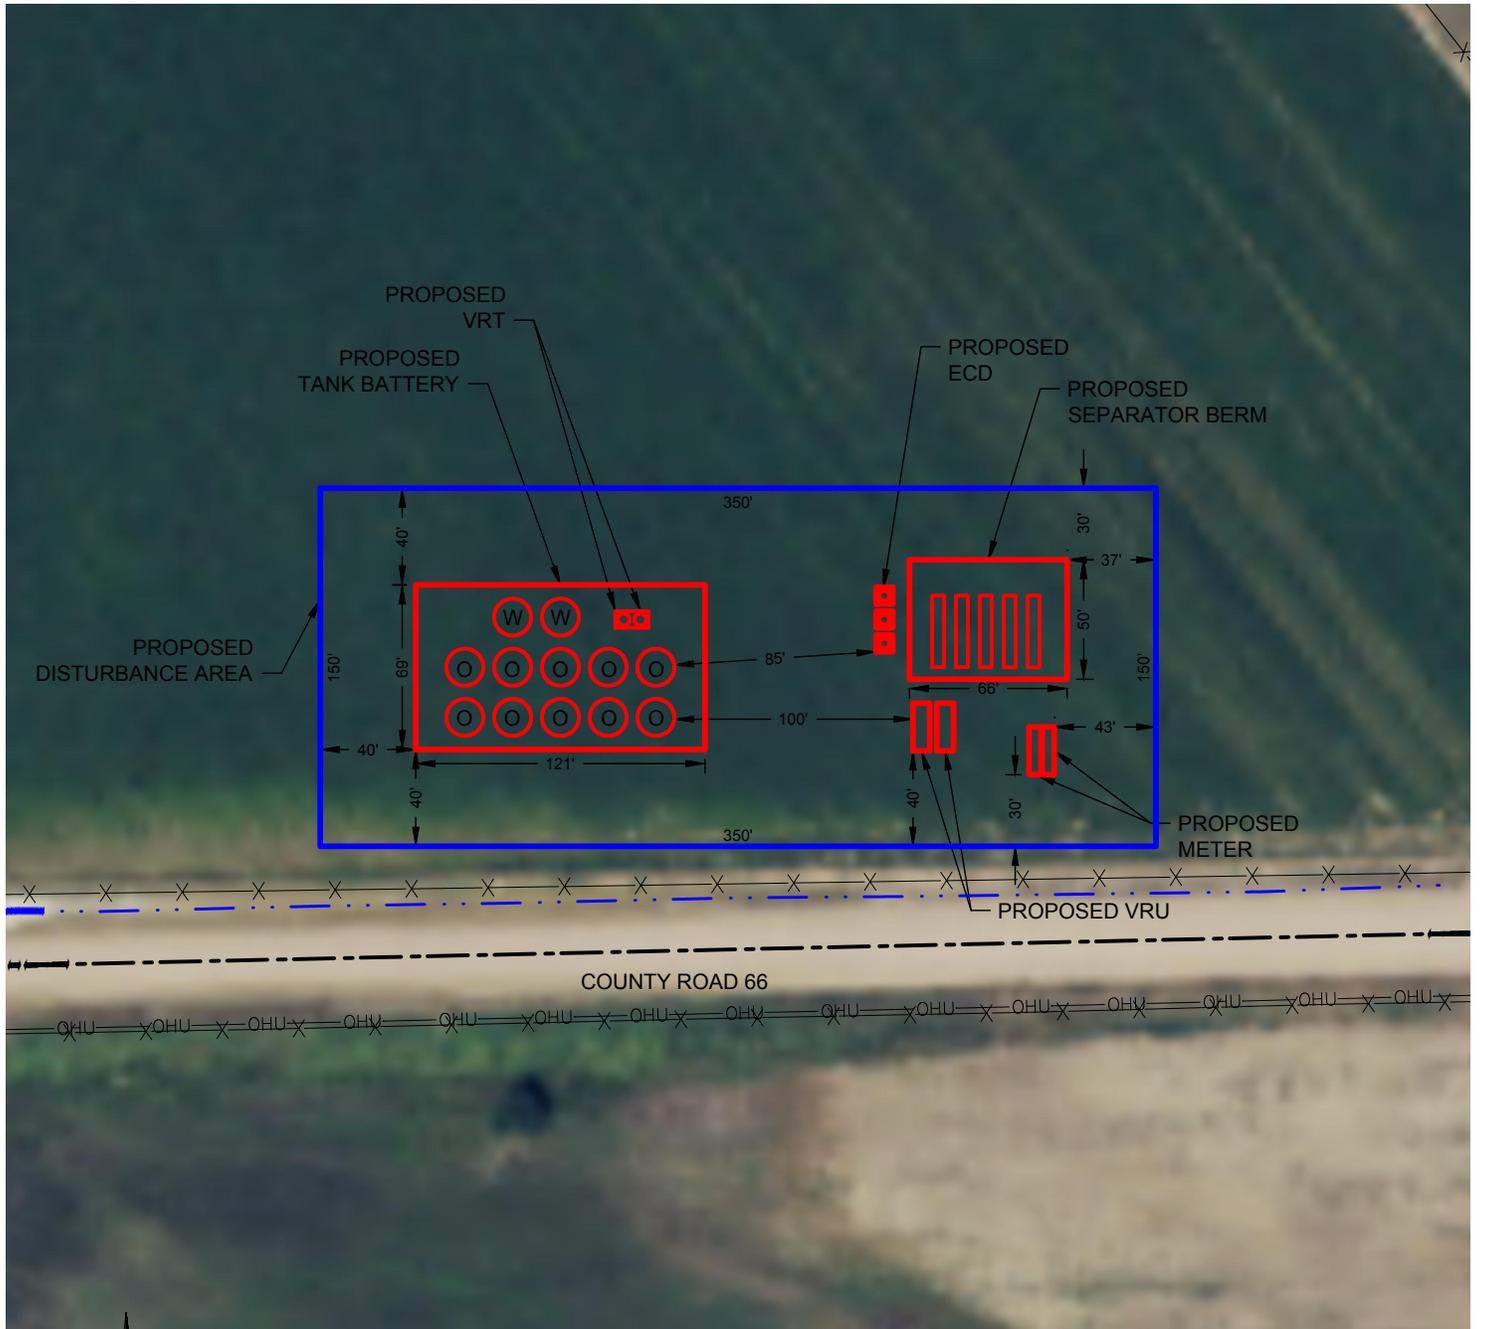

LEGEND

- = PROPOSED DISTURBANCE AREA
- = PROPOSED FACILITIES
- X-X- = FENCE
- OHU- = OVERHEAD UTILITY
- - - = ROAD
- . . - = DITCH

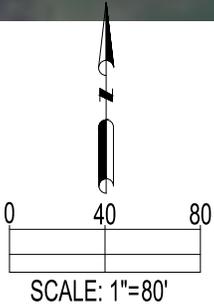

PREPARED BY:



FIELD DATE:

06-10-16

DRAWING DATE:

06-23-16

BY:

KAD

CHECKED BY:

TJN

SITE NAME:

WARD 20-M FACILITY

SURFACE LOCATION:

SE 1/4 SE 1/4 SEC. 20, T6N, R66W, 6TH P.M.

WELD COUNTY, COLORADO

PREPARED FOR:

