


MULTI-WELL PLAN SECTION 13, T5N, R68W

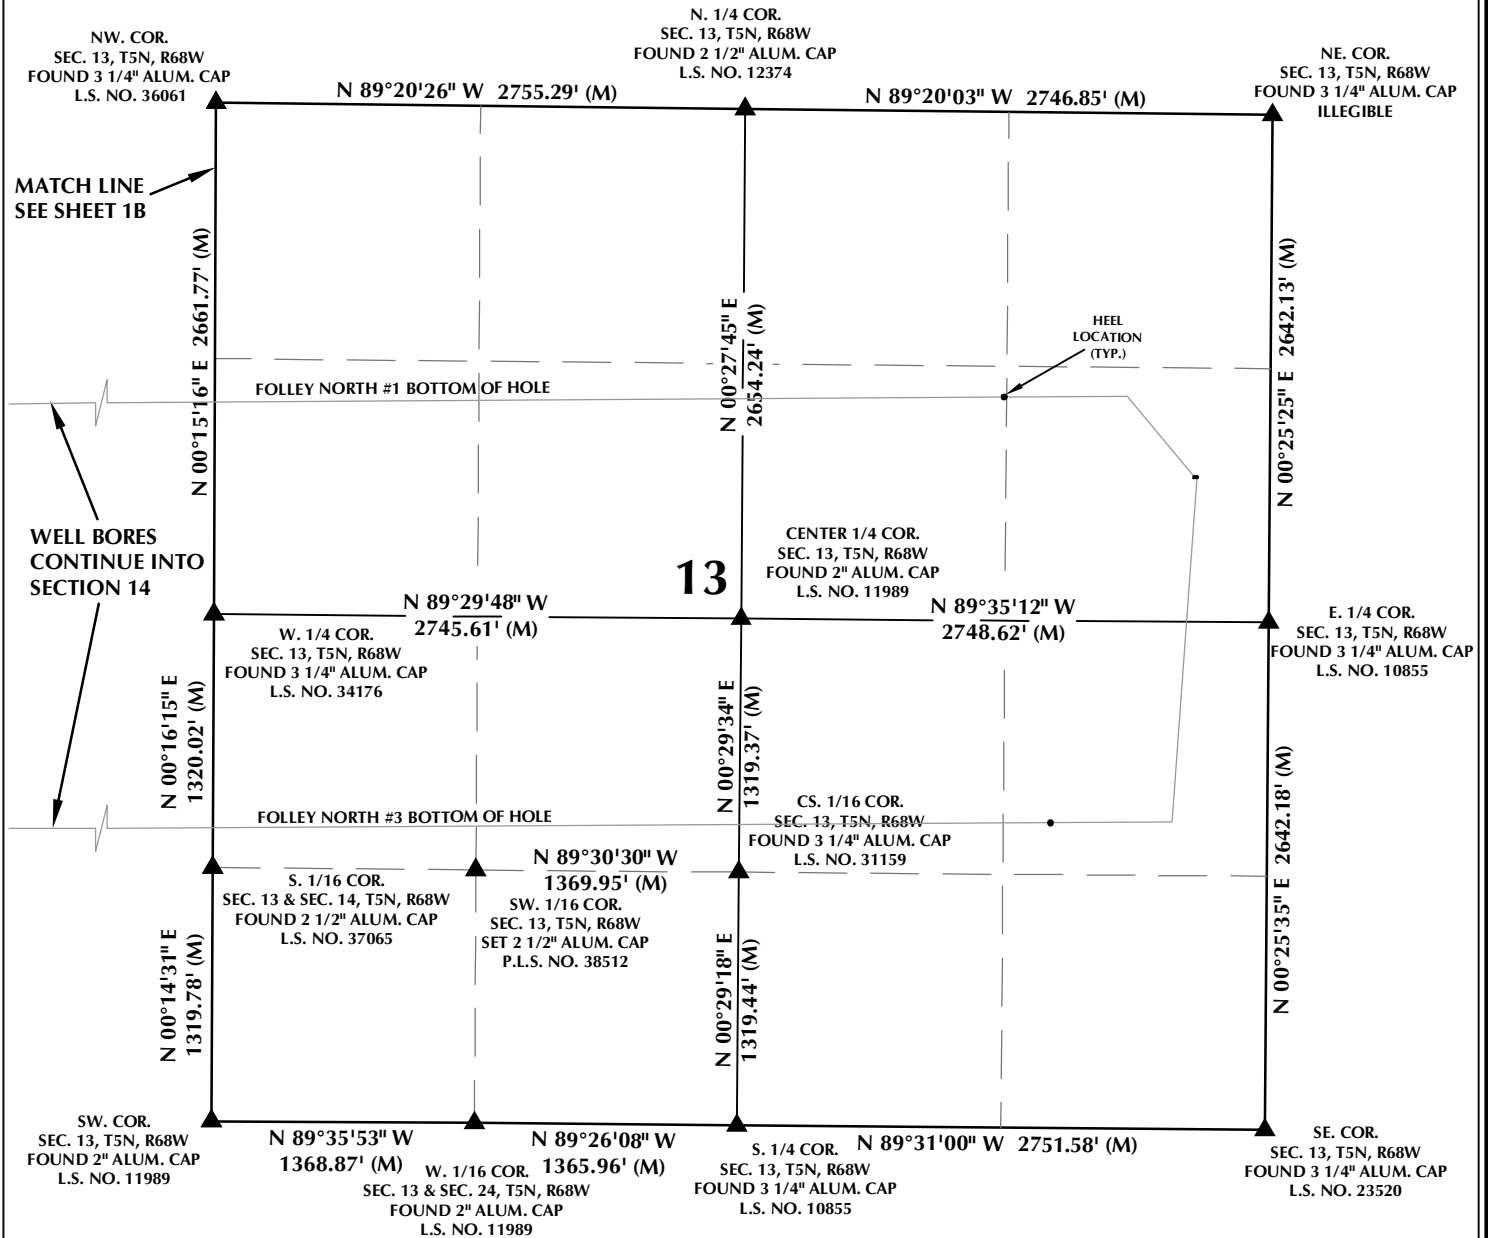

WELL NOTES:

FOLLEY NORTH #1

SURFACE: 1889' FNL, 393' FEL (T5N, R68W, SECTION 13)

BOTTOM HOLE: 1507' FNL, 1343' FEL (T5N, R68W, SECTION 15)


FOLLEY NORTH #3

SURFACE: 1889' FNL, 378' FEL (T5N, R68W, SECTION 13)

BOTTOM HOLE: 1536' FSL, 1402' FEL (T5N, R68W, SECTION 14)

NOTES:

1. INDICATES SECTION CORNER
2. INDICATES CALCULATED CORNER
3. BASIS OF BEARING DERIVED FROM COLORADO COORDINATE SYSTEM OF 1983 NORTH ZONE.
4. ALL MEASURED DISTANCES ARE GRID.
5. WELL FOOTAGES ARE MEASURED AT RIGHT ANGLES TO THE SECTION LINES.

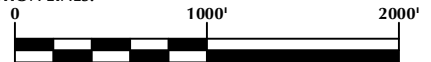

WELL PAD - FOLLEY NORTH #3

MULTI-WELL PLAN
FOLLEY NORTH #1 & FOLLEY NORTH #3
LOCATED IN SECTIONS 13, 14 & 15
T5N, R68W, 6TH P.M.
LARIMER COUNTY, COLORADO

**Kerr-McGee Oil &
Gas Onshore L.P.**
1099 18th Street
Denver, Colorado 80202




CONSULTING, LLC

SHERIDAN OFFICE
1095 Saberton Avenue
Sheridan, Wyoming 82801
Phone 307-674-0609

LOVELAND OFFICE
1635 Foxtrail Drive, Suite 204
Loveland, Colorado 80538
Phone 970-776-4331


DRAFTED BY:	LMO	CHECKED BY:	RKF	SHEET NO:
DATE DRAFTED:	5/23/16	DATE SURVEYED:	5/12/16	1A
REVISED:		FILE NAME:	16-47	1A OF 1

MULTI-WELL PLAN SECTIONS 14 & 15, T5N, R68W

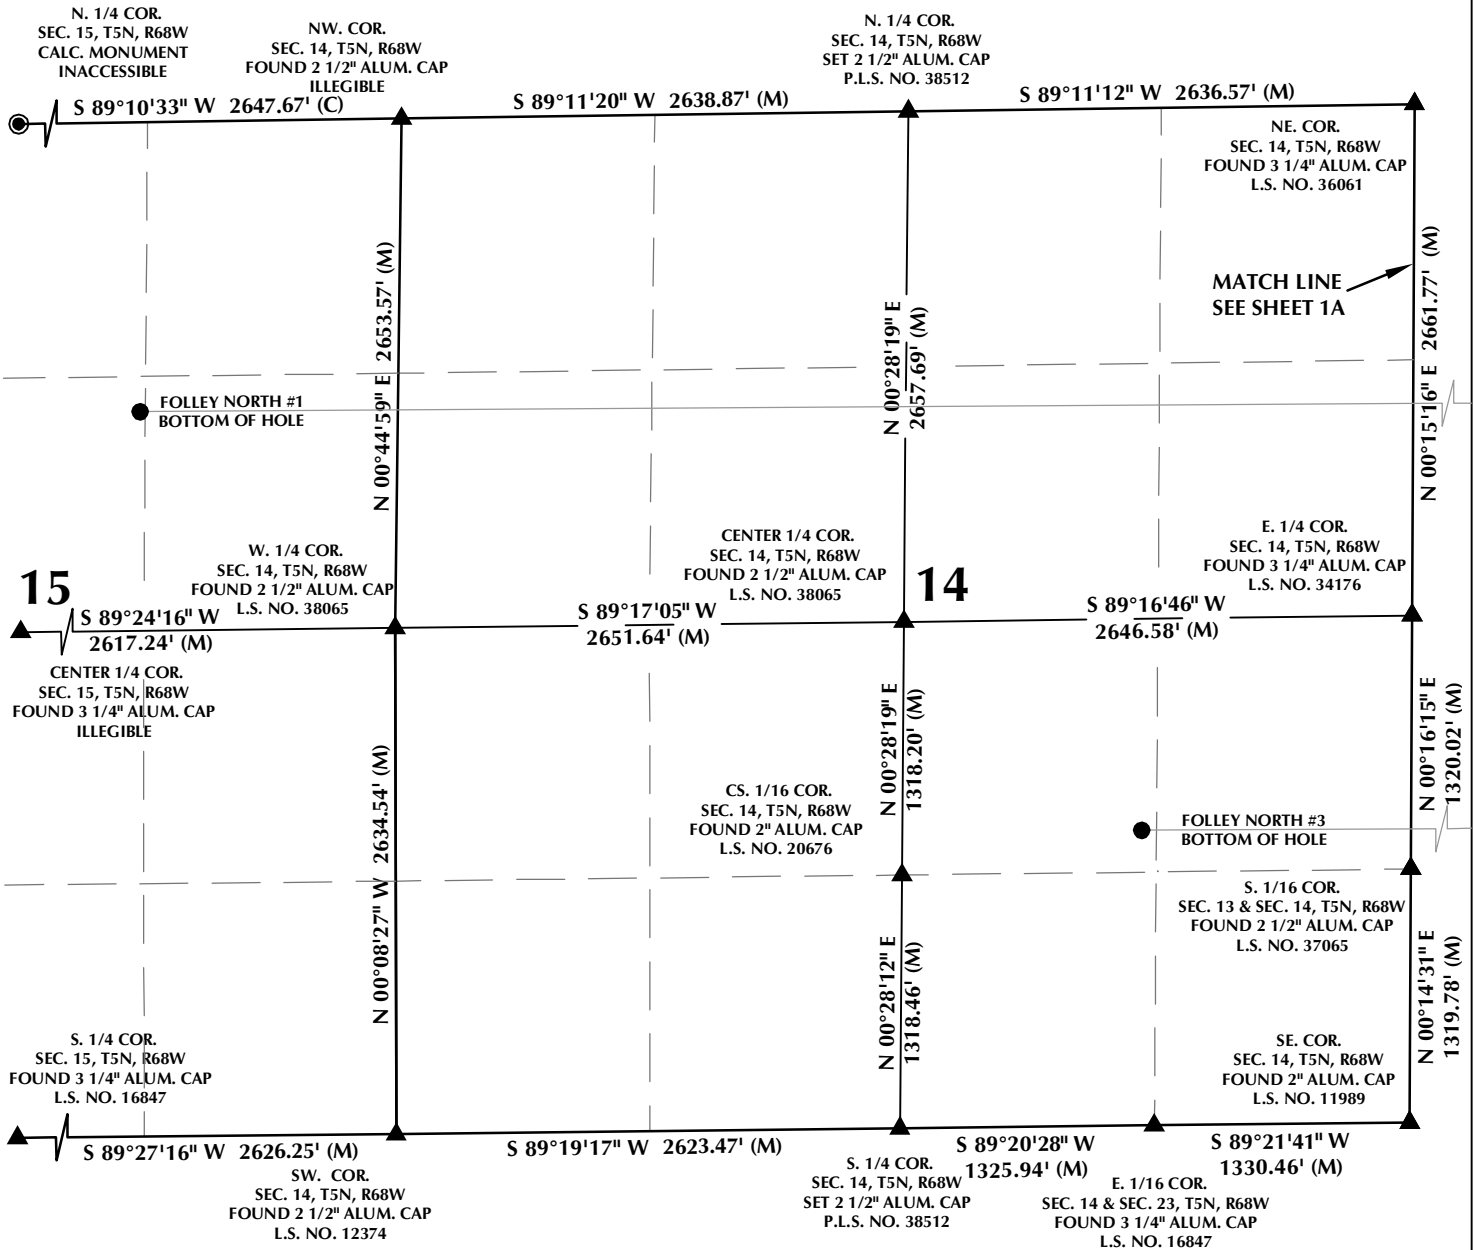

NOTES:

1. ▲ INDICATES SECTION CORNER
2. ● INDICATES CALCULATED CORNER
3. BASIS OF BEARING DERIVED FROM COLORADO COORDINATE SYSTEM OF 1983 NORTH ZONE.
4. ALL MEASURED DISTANCES ARE GRID.
COMBINED SCALE FACTOR: .99972770 CALCULATED FROM N. 1/4 CORNER OF SECTION 13, T5N, R68W
5. WELL FOOTAGES ARE MEASURED AT RIGHT ANGLES TO THE SECTION LINES.

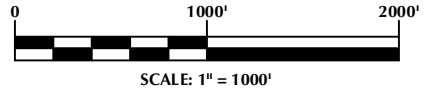

WELL PAD - FOLLEY NORTH #3

MULTI-WELL PLAN
 FOLLEY NORTH #1 & FOLLEY NORTH #3
 LOCATED IN SECTIONS 13, 14 & 15
 T5N, R68W, 6TH P.M.
 LARIMER COUNTY, COLORADO

**Kerr-McGee Oil &
 Gas Onshore L.P.**
 1099 18th Street
 Denver, Colorado 80202



CONSULTING, LLC

SHERIDAN OFFICE
 1095 Saberton Avenue
 Sheridan, Wyoming 82801
 Phone 307-674-0609

LOVELAND OFFICE
 1635 Foxtrail Drive, Suite 204
 Loveland, Colorado 80538
 Phone 970-776-4331

DRAFTED BY:	LMO	CHECKED BY:	RKF	SHEET NO:
DATE DRAFTED:	5/23/16	DATE SURVEYED:	5/12/16	1B
REVISED:		FILE NAME:	16-47	1B OF 1