

PROCEED IN AN EASTERLY, THEN SOUTHEASTERLY DIRECTION FROM GREELEY, COLORADO ALONG U.S. HIGHWAY 34 APPROXIMATELY 19.7 MILES TO THE BEGINNING OF THE PROPOSED ACCESS ROAD FOR THE ANSCHUTZ EQUUS FARMS 4-62-20\_21 NWNW PAD TO THE SOUTH; FOLLOW ROAD FLAGS IN A SOUTHERLY, THEN WESTERLY, THEN NORTHERLY DIRECTION APPROXIMATELY 4,701' TO THE BEGINNING OF THE PROPOSED ACCESS ROAD TO THE EAST; FOLLOW ROAD FLAGS IN AN EASTERLY DIRECTION APPROXIMATELY 50' TO THE PROPOSED LOCATION.

TOTAL DISTANCE FROM GREELEY, COLORADO TO THE PROPOSED LOCATION IS APPROXIMATELY 20.6 MILES.

REV: 3 06-27-16 M.F.D. (ROAD CHANGE)

**BILL BARRETT CORPORATION**

ANSCHUTZ EQUUS FARMS 4-62-20 21 SWNW PAD  
#4-62-20-3225B2, 3225C2, 1724B2, 1724D2 & 1724C2  
SW 1/4 NW 1/4, SECTION 20, T4N, R62W, 6th P.M.  
WELD COUNTY, COLORADO

DRAWN BY: J.L.G.


DATE DRAWN: 10-20-14

**UELS, LLC**

Corporate Office \* 85 South 200 East  
Vernal, UT 84078 \* (435) 789-1017



**ROAD DESCRIPTION**

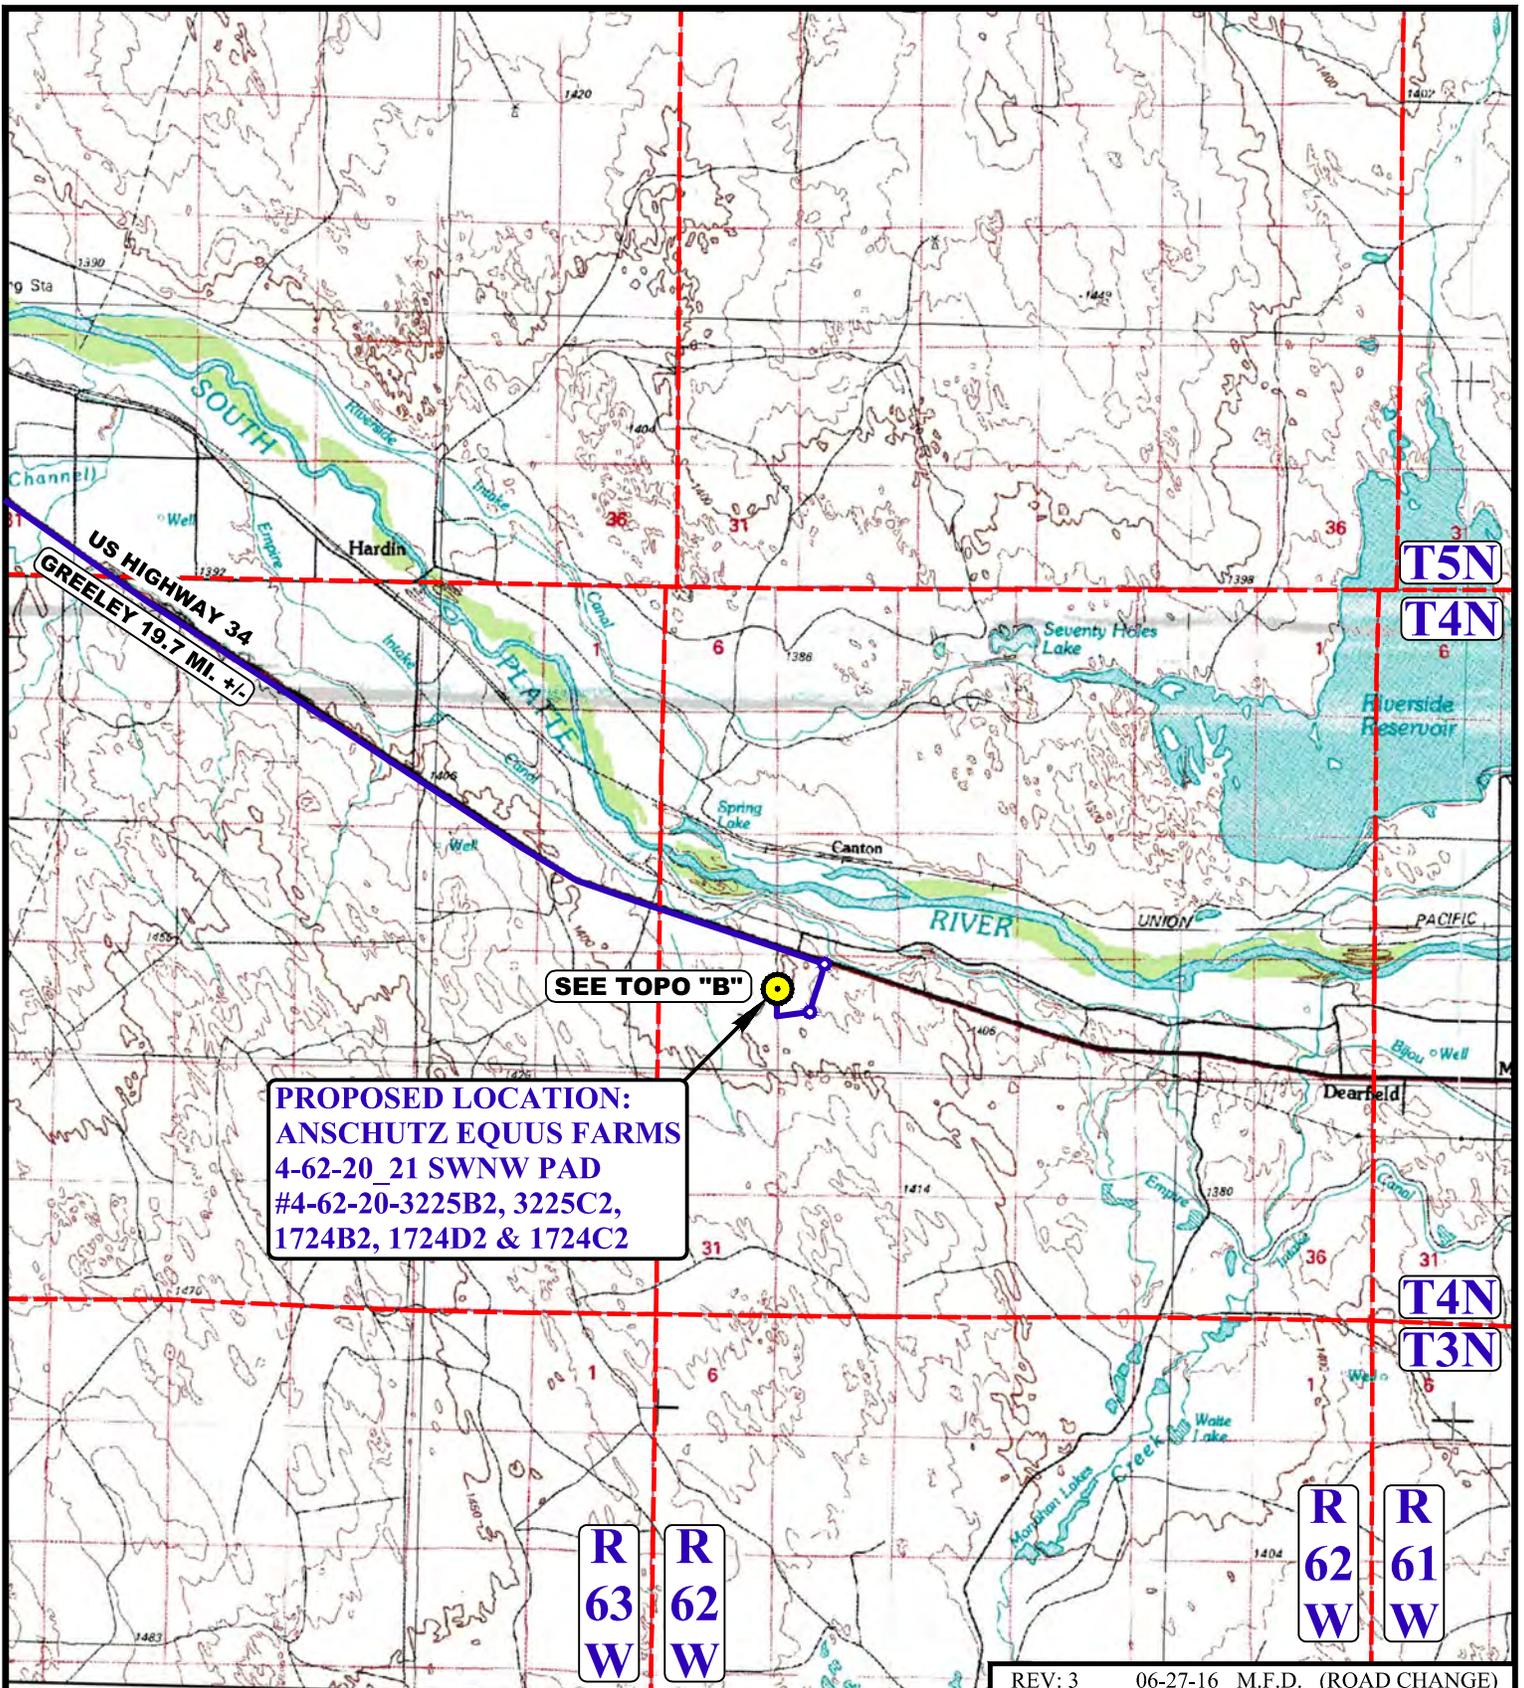

**PROPOSED LOCATION:**  
**ANSCHUTZ EQUUS FARMS**  
 4-62-20\_21 SWNW PAD  
 #4-62-20-3225B2, 3225C2,  
 1724B2, 1724D2 & 1724C2

**SEE TOPO "B"**

REV: 3 06-27-16 M.F.D. (ROAD CHANGE)

**LEGEND:**

 PROPOSED LOCATION



**BILL BARRETT CORPORATION**


**ANSCHUTZ EQUUS FARMS 4-62-20 21 SWNW PAD**  
**#4-62-20-3225B2, 3225C2, 1724B2, 1724D2 & 1724C2**  
**SW 1/4 NW 1/4, SECTION 20, T4N, R62W, 6th P.M.**  
**WELD COUNTY, COLORADO**

DRAWN BY: J.L.G.	DATE DRAWN: 10-20-14
SCALE: 1:100,000	

<b>ACCESS ROAD MAP</b>	<b>TOPO A</b>
------------------------	---------------



**UELS, LLC**  
 Corporate Office \* 85 South 200 East  
 Vernal, UT 84078 \* (435) 789-1017

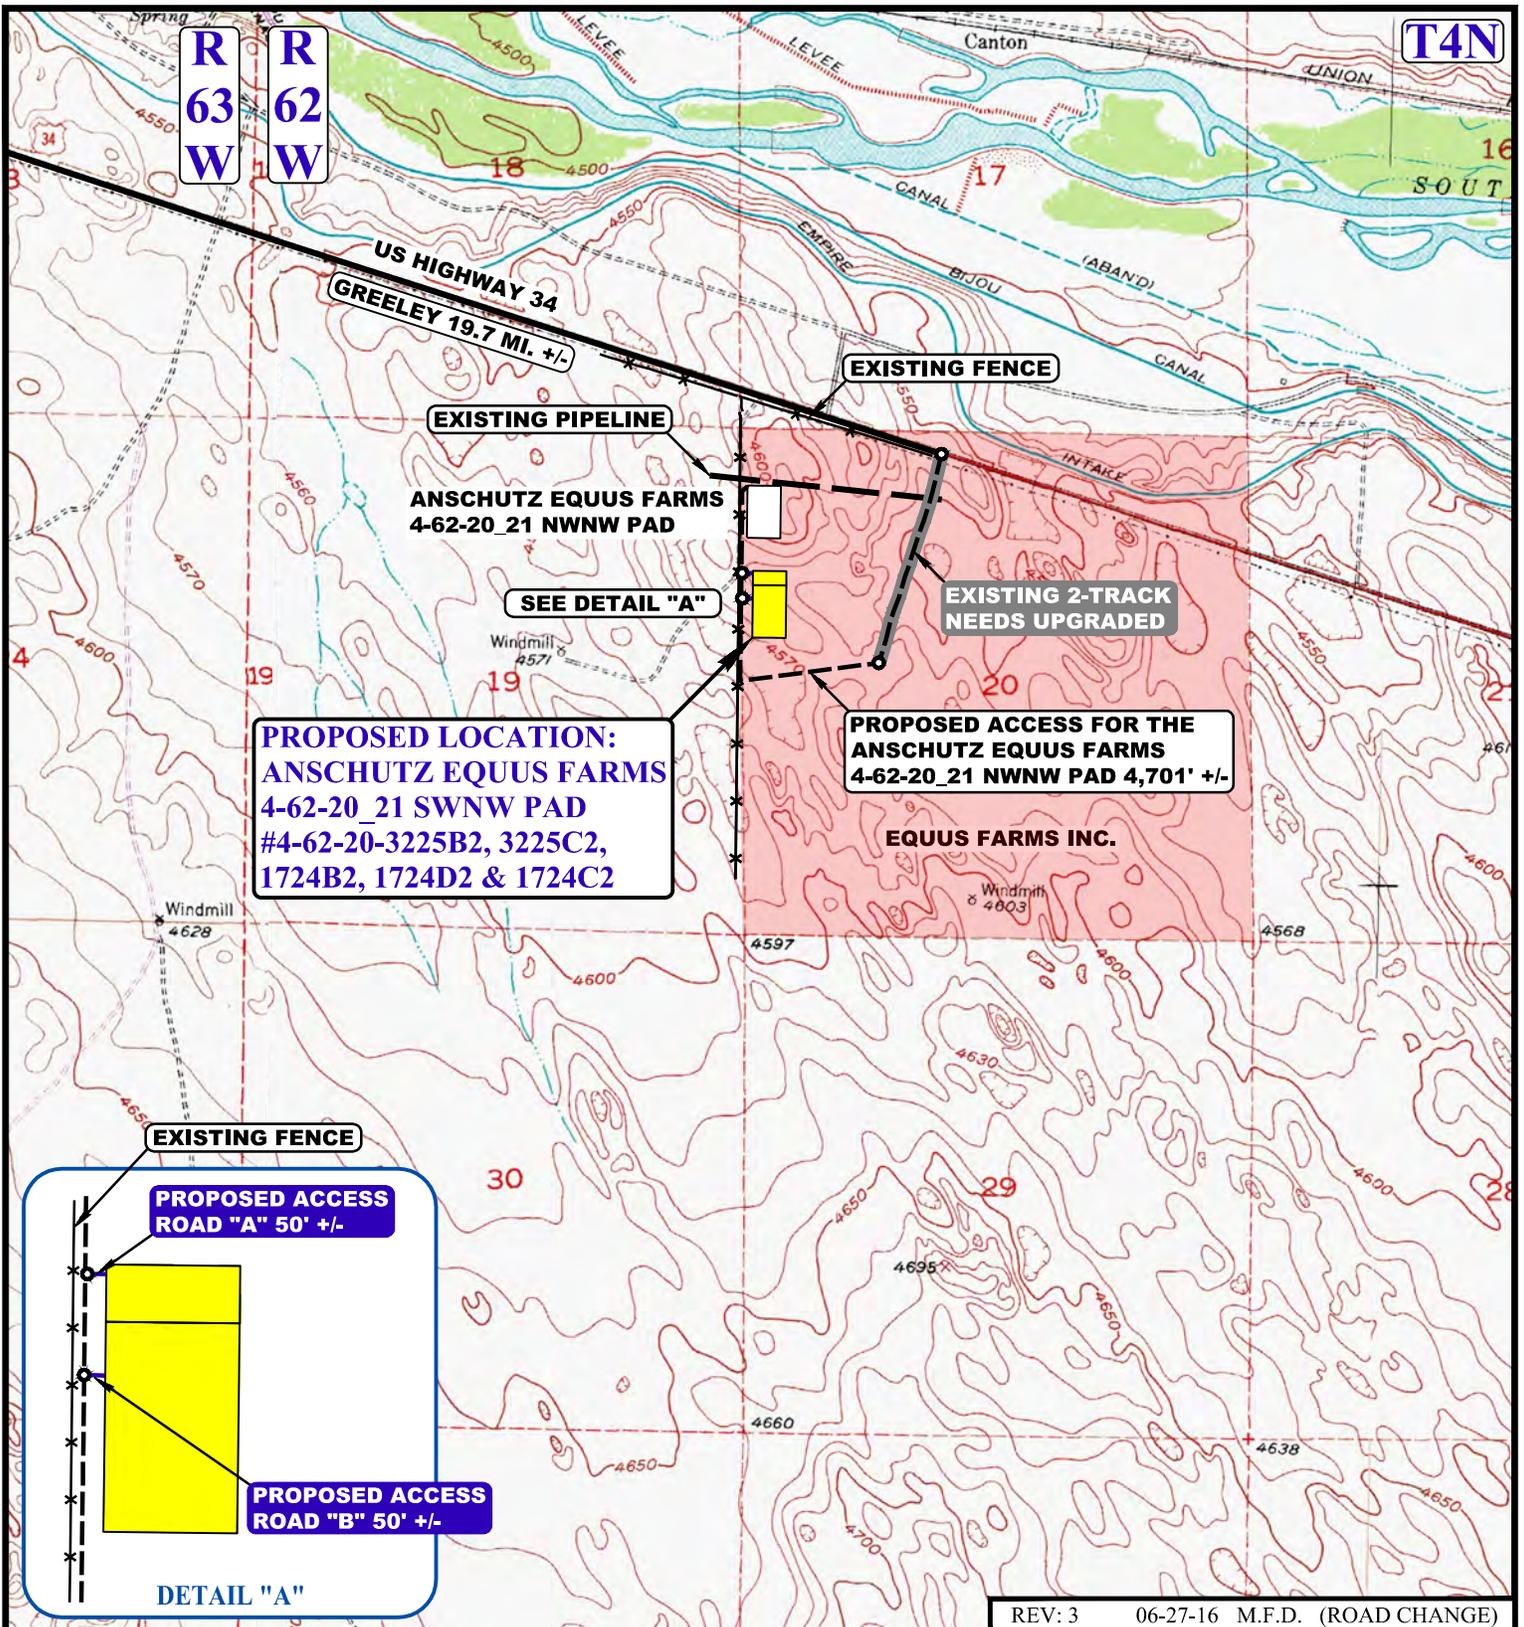

NOTE: PARCEL DATA SHOWN HAS BEEN OBTAINED FROM VARIOUS SOURCES AND SHOULD BE USED FOR MAPPING, GRAPHIC AND PLANNING PURPOSES ONLY. NO WARRANTY IS MADE BY UINTEH ENGINEERING AND LAND SURVEYING (UELS) FOR ACCURACY OF THE PARCEL DATA.

**LEGEND:**

- EXISTING ROAD
- PROPOSED ROAD
- EXISTING FENCE
- EXISTING PIPELINE
- PROPOSED ROAD (SERVICING OTHER WELLS)
- EXISTING 2-TRACK
- EXISTING CATTLE GUARD

**BILL BARRETT CORPORATION**

ANSCHUTZ EQUUS FARMS 4-62-20\_21 SWNW PAD  
#4-62-20-3225B2, 3225C2, 1724B2, 1724D2 & 1724C2  
SW 1/4 NW 1/4, SECTION 20, T4N, R62W, 6th P.M.  
WELD COUNTY, COLORADO

DRAWN BY: J.L.G.	DATE DRAWN: 10-20-14
SCALE: 1"=2000'	

**ACCESS ROAD MAP**

**TOPO B**



**UELS, LLC**  
Corporate Office \* 85 South 200 East  
Vernal, UT 84078 \* (435) 789-1017

