

#### Distance to Section Line

From Center of Pad:

Lat:39.441460N Long:108.040712W

1268' FNL

2319' FWL

Elev.= 5270

#### Distance / Improvement Summary

Improvement Type	Distance to Nearest Well	Measured From (Well Name)	Distance to nearest Production Facility
Building	820'	n/a	726'
Building Unit	820'		726'
HOBV	3270'		3150'
DOAA	N/A		N/A
Public Roads/Trails	249'		306'
Abv. Gnd. Utility	218'		311'
Railroads	4430'		4493'
Pipelines	140'		220'
Property Line	212'		301'
Fence	165'		139'
Mines	500'+		500'+
Oil / Gas / Inj Wells	500'+		500'+
Water Well	500'+		500'+
Sewers Manholes	140'		220'
Bodies of Water	500'+		500'+
Channels / Ditches	501'		478'

PDOP at Time of Survey= 1.3. Inst. Operator: P. Hoffmann



**River Valley Survey, Inc.**  
110 East 3rd. Street, Suite 213  
Rifle, Colorado 81650  
Ph: 970-379-7846



**Ursa** OPERATING COMPANY

Project: - RVS 06001-58D

Field Date: 7-22-14

Scale: 1"= 300'


Date: 9-06-14

Sheet: 1 of 1




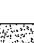
Rev: 7-08-16


By: sea

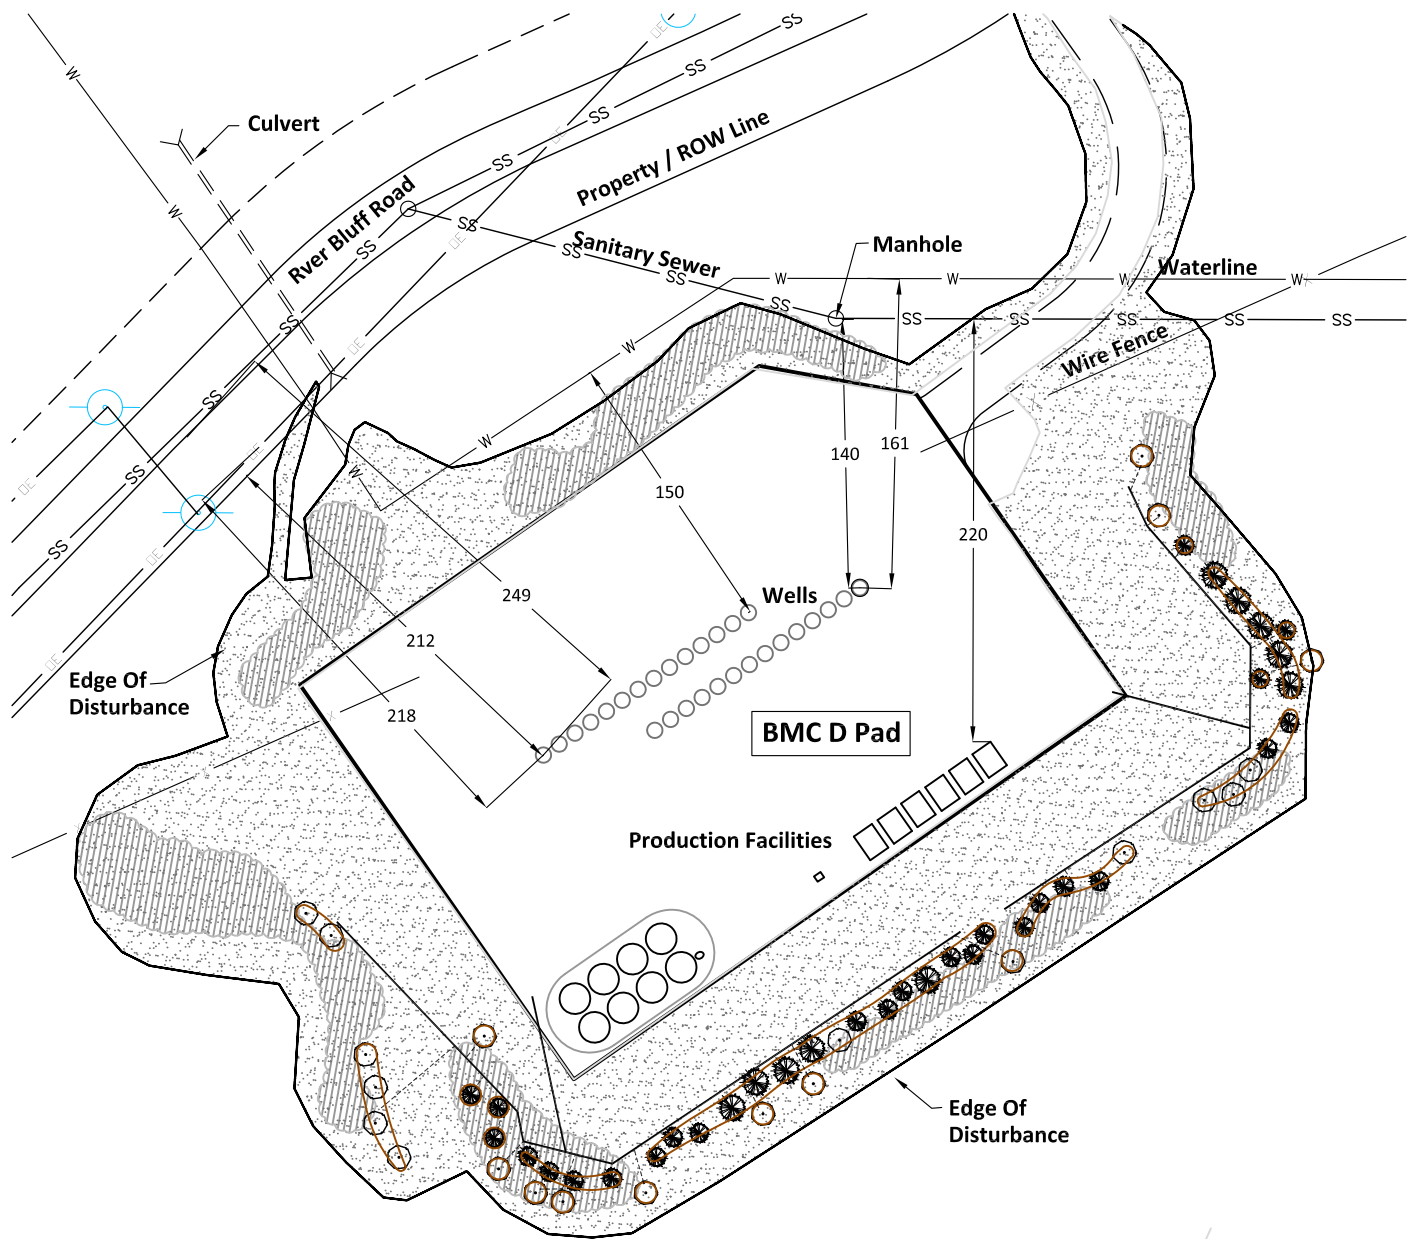**Form 2A - Attachment D**  
**Location Drawing - BMC D Pad**  
**Visible Improvements / Nearest Bldg. Unit**  
**Section 18, Township 7 South, Range 95 West**



#### LEGEND

-  PROPOSED DECIDUOUS TREE
-  PROPOSED EVERGREEN TREE
-  PROPOSED SHRUB GROUPINGS
-  REVEGETATION AREA

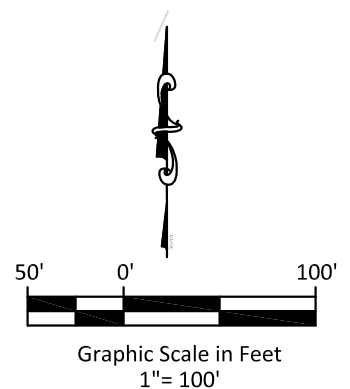

Please see pg.1 of Attachment D for cultural distance summary table.



**River Valley Survey, Inc.**  
110 East 3rd. Street, Suite 213  
Rifle, Colorado 81650  
Ph: 970-379-7846



**Ursa** OPERATING COMPANY

Project: - RVS 06001-58D

Field Date: 7-22-14

Scale: 1"= 100'

Date: 9-06-14

Sheet: 1 of 1

Rev: 7-07-16

By: sea

**Form 2A - Attachment D1**  
**Location Drawing - BMC D Pad**  
**Visible Improvements / Nearest Bldg. Unit**  
**Section 18, Township 7 South, Range 95 West**