


Section 12
T. 7 S., R 94 W

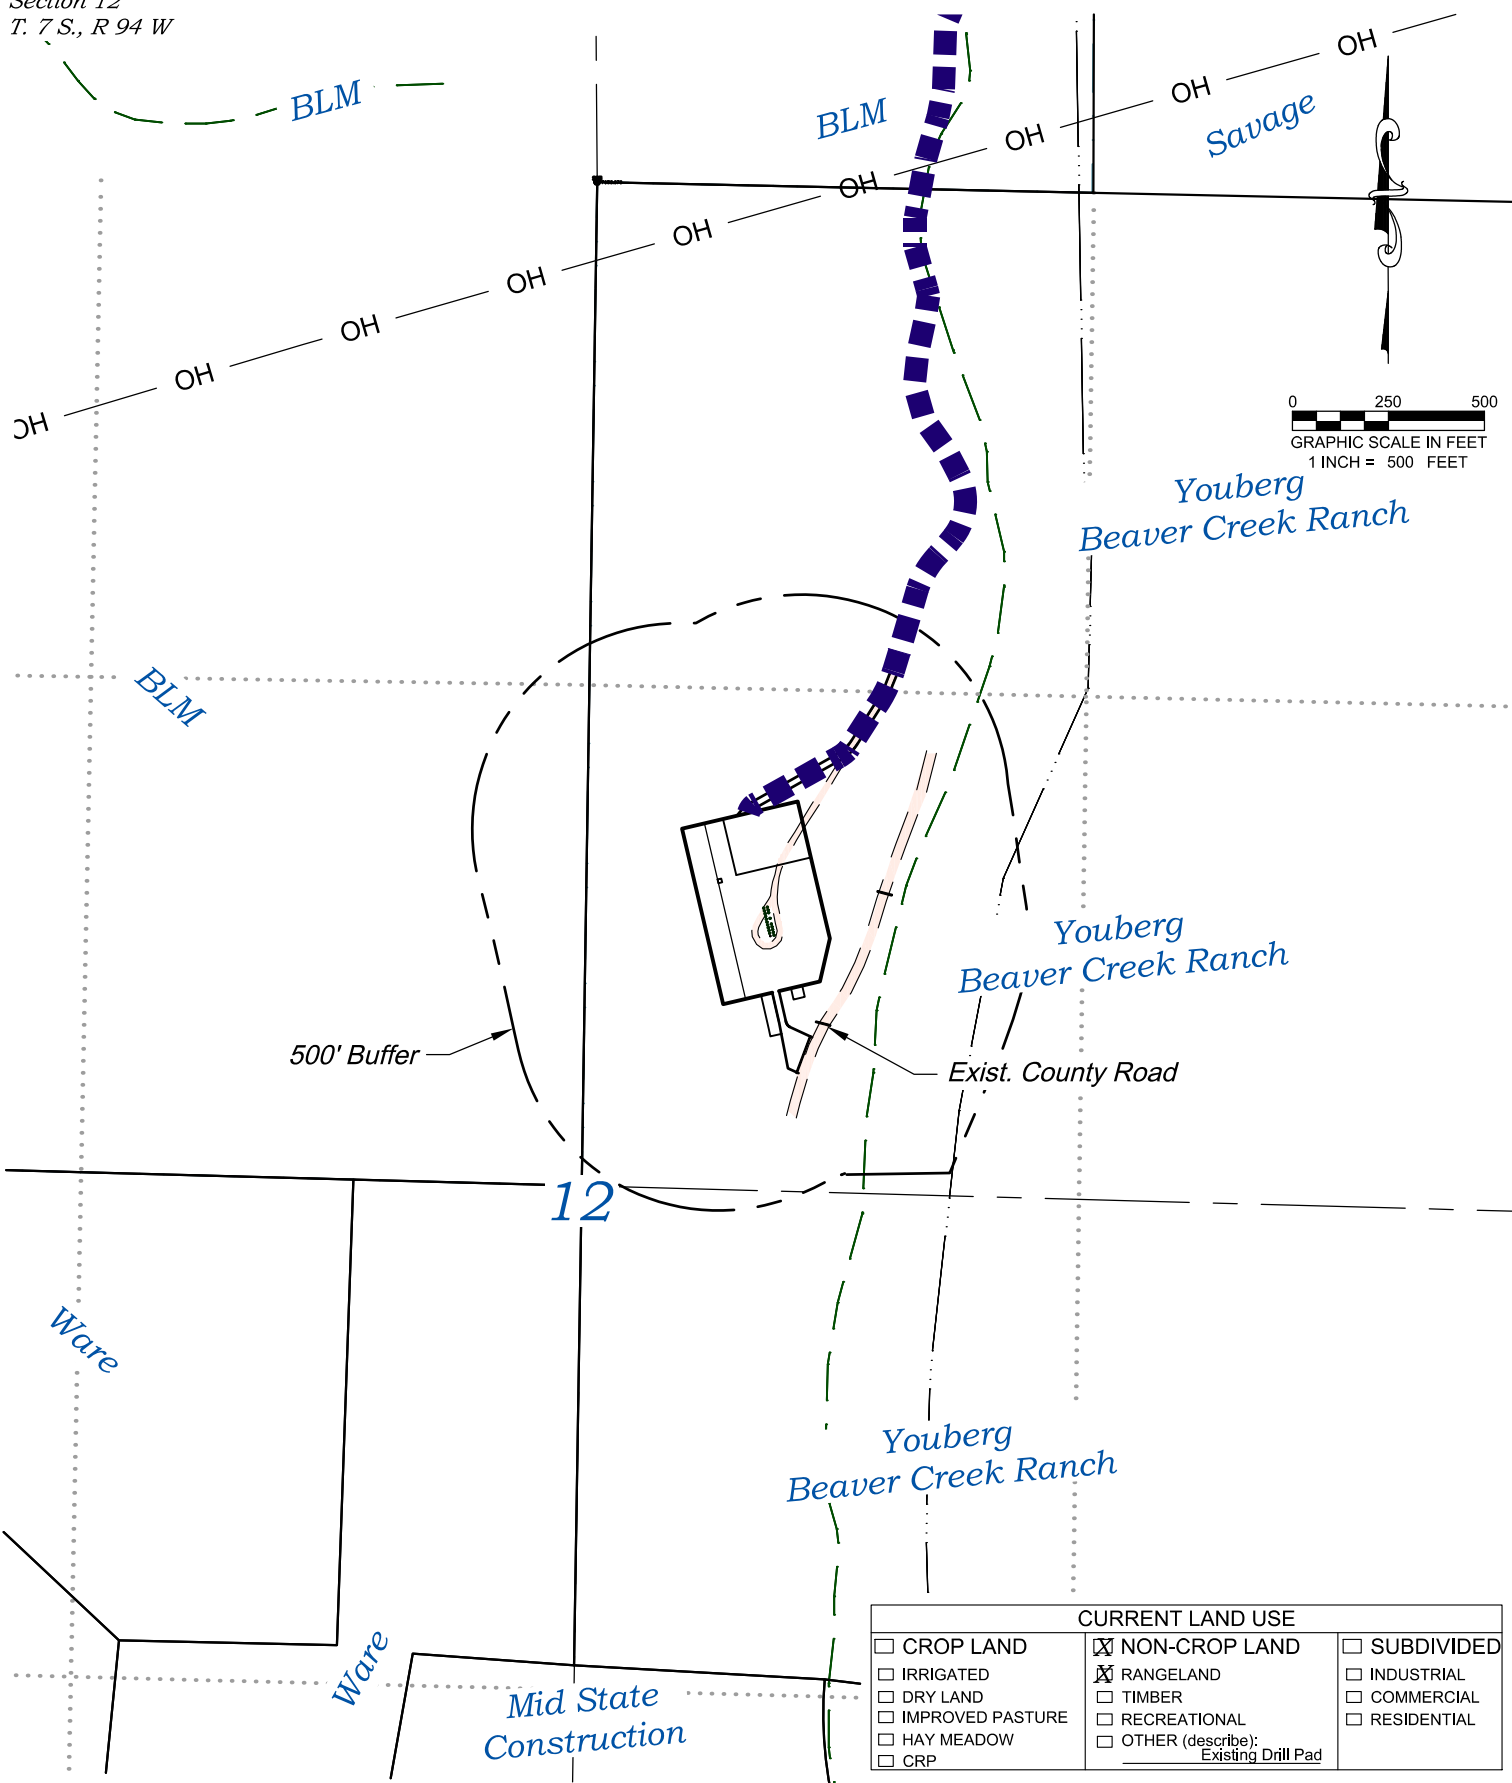

REVISED: 6/20/16

136 East Third Street
Rifle, Colorado 81650
Ph. (970) 625-2720
Fax (970) 625-2773



BOOKCLIFF
Survey Services, Inc.

SCALE: 1" = 500'
DATE: 6/1/16
PLAT: 6 of 7
PROJECT: TEP Valley
DFT: CS

Construction Plan Prepared for:



TEP Rocky Mountain LLC

RU 32-12 Drill Pad - Plat 6
LOCATION

Visible Improvements to Well Head (ft.)

<i>Description</i>	<i>Building</i>	<i>Building Unit</i>	<i>High Occu. Building</i>	<i>DOAA</i>	<i>Public Road</i>	<i>Above Ground Utility</i>	<i>Railroad</i>	<i>Property Line</i>
SR 432-12	>5280	>5280	>5280	>5280	117° 233	344° 1810	>5280	271° 479
SR 22-12	>5280	>5280	>5280	>5280	117° 238	344° 1803	>5280	271° 478
SR 312-12	>5280	>5280	>5280	>5280	116° 243	344° 1795	>5280	271° 476
SR 12-12	>5280	>5280	>5280	>5280	116° 247	344° 1788	>5280	271° 474
SR 511-12	>5280	>5280	>5280	>5280	115° 252	344° 1780	>5280	271° 472
SR 411-12	>5280	>5280	>5280	>5280	115° 257	344° 1773	>5280	271° 470
SR 311-12	>5280	>5280	>5280	>5280	114° 261	344° 1765	>5280	271° 468
SR 11-12	>5280	>5280	>5280	>5280	114° 266	344° 1758	>5280	271° 467
SR 321-12	>5280	>5280	>5280	>5280	113° 270	344° 1750	>5280	271° 465
SR 21-12	>5280	>5280	>5280	>5280	113° 275	344° 1743	>5280	271° 463
SR 542-12	>5280	>5280	>5280	>5280	117° 220	344° 1818	>5280	271° 491
SR 441-12	>5280	>5280	>5280	>5280	117° 225	344° 1811	>5280	271° 489
SR 42-12	>5280	>5280	>5280	>5280	116° 230	344° 1803	>5280	271° 487
SR 341-12	>5280	>5280	>5280	>5280	116° 235	344° 1796	>5280	271° 485
SR 41-12	>5280	>5280	>5280	>5280	115° 239	344° 1788	>5280	271° 484
SR 331-12	>5280	>5280	>5280	>5280	114° 249	344° 1773	>5280	271° 480
SR 431-12	>5280	>5280	>5280	>5280	113° 258	344° 1758	>5280	271° 476
SR 421-12	>5280	>5280	>5280	>5280	113° 262	344° 1751	>5280	271° 474
SR 31-12	>5280	>5280	>5280	>5280	112° 266	344° 1743	>5280	271° 473

Production Equipment

Seperators	>5280	>5280	>5280	>5280	116° 81	344° 1965	>5280	271° 466
Tanks	>5280	>5280	>5280	>5280	124° 90	344° 1967	>5280	271° 543

REVISED: 6/20/16

136 East Third Street
Rifle, Colorado 81650
Ph. (970) 625-2720
Fax (970) 625-2773



SCALE: NA
DATE: 6/1/16
PLAT: 6B of 7
PROJECT: TEP Valley
DFT: cs

Construction Plan Prepared for:



TEP Rocky Mountain LLC

*RU 32-12 Drill Pad - Plat 6B
LOCATION TABLE*