

CONSTRUCTION LAYOUT DRAWING

1 of 2

PLANT COMMUNITY:
DISTURBED GRASSLAND

SURFACE USE:
RANGELAND


PAD= 350'X560' ELEV= 4870.3'

DISTURBED AREA= 7.1± ACRES

ESTIMATED DIRT QUANTITIES

CUTx10%	FILL	TOPSOIL	EXCESS
14,950	10,470	4,220	260

NOTE: VOLUMES IN CUBIC YARDS. TOPSOIL INCLUDED IN VOLUMES AT A DEPTH OF 6".

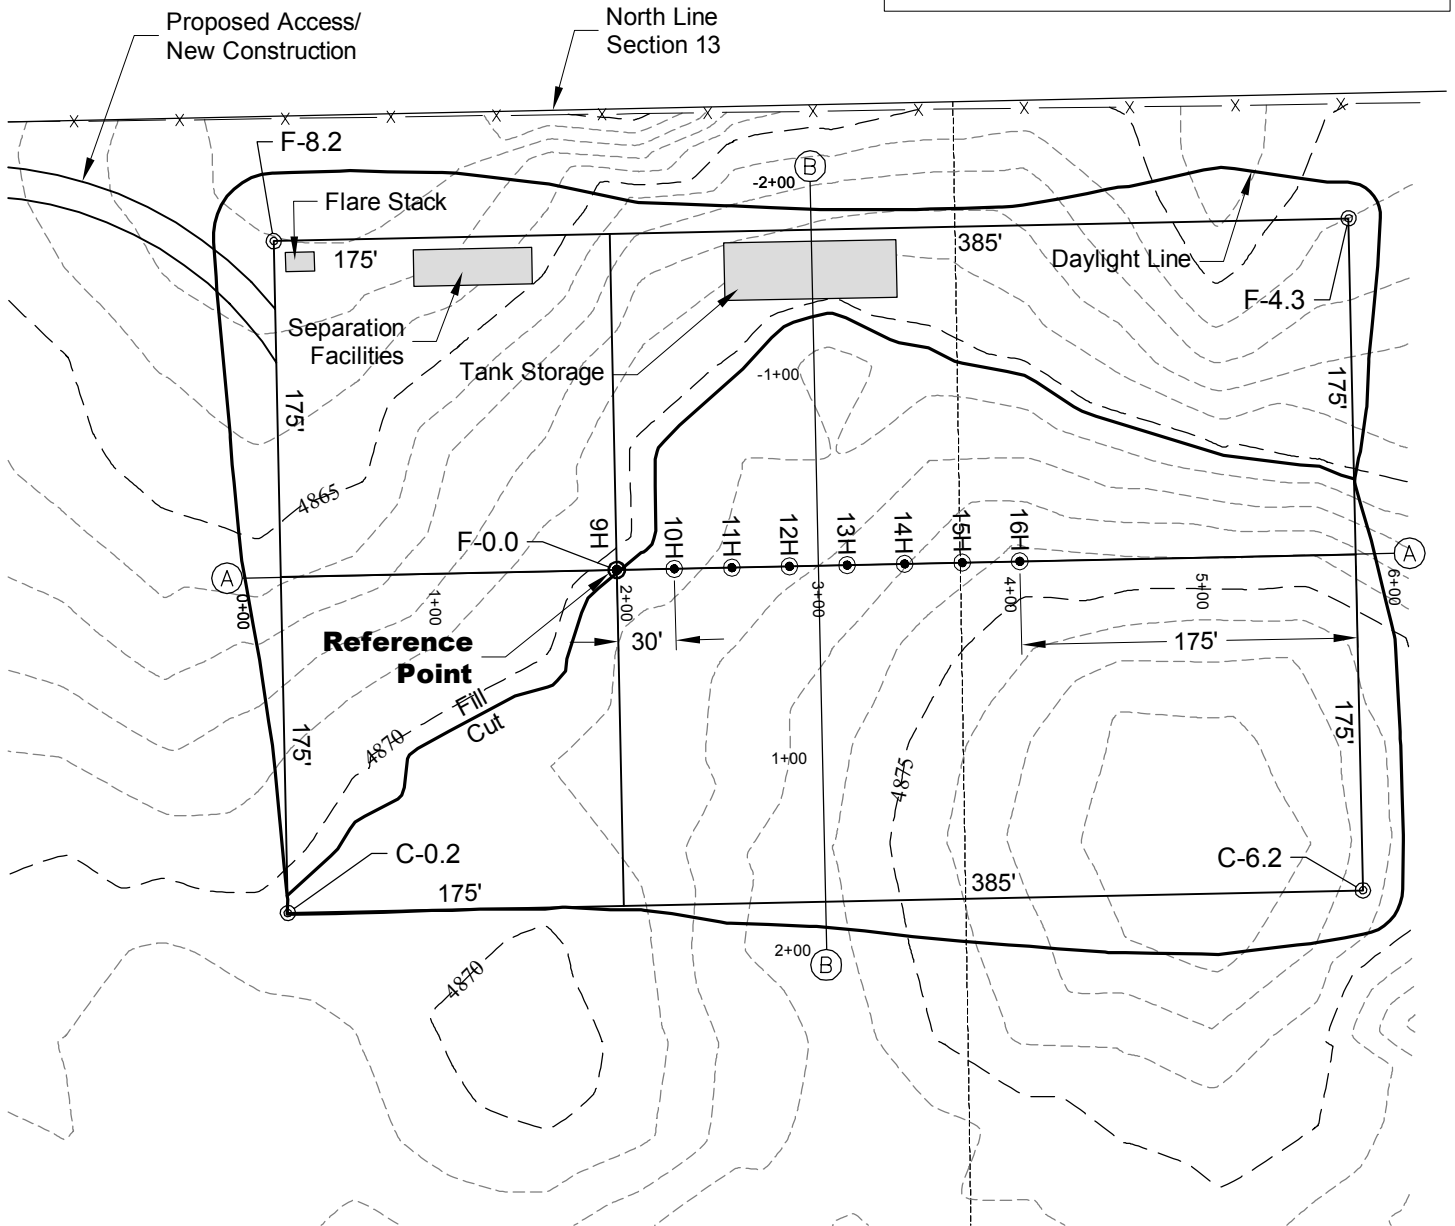

NOTE:
10% ALLOWANCE IS MADE FOR SOIL EXPANSION.

2/11/15





LAND SURVEYING AND MAPPING
LAFAYETTE - WINTER PARK
Ph 303 666 0379 Fx 303 665 6320

RED HAWK PETROLEUM LLC
L.E. GERKIN 9H PAD

NW1/4 NE1/4 SECTION 13 T2N R64W
6th PM WELD COUNTY COLORADO

CONSTRUCTION LAYOUT DRAWING

2 of 2

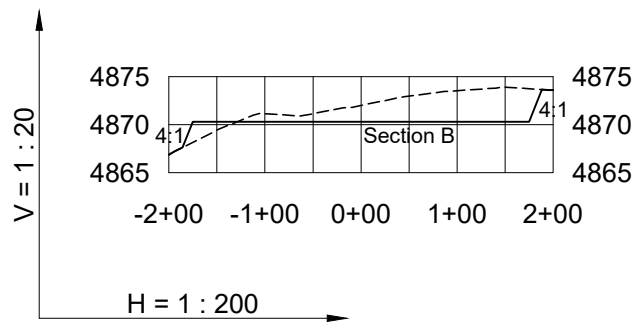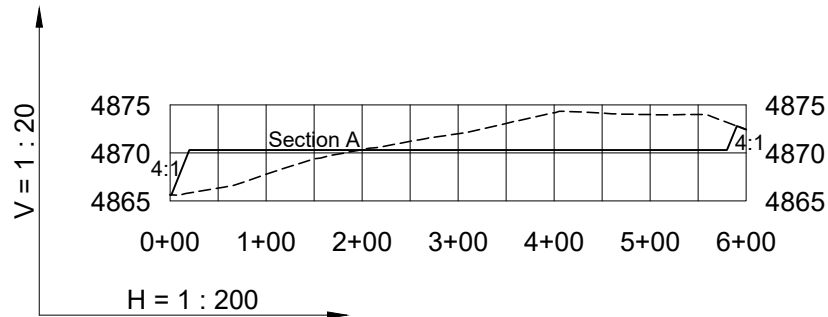

----- Existing Ground
 _____ Proposed Grade



RED HAWK PETROLEUM LLC
 L.E. GERKIN 9H PAD

NW1/4 NE1/4 SECTION 13 T2N R64W
6th PM WELD COUNTY COLORADO

2/11/15