



THORNTON 28-H PAD PRODUCTION FACILITY LAYOUT

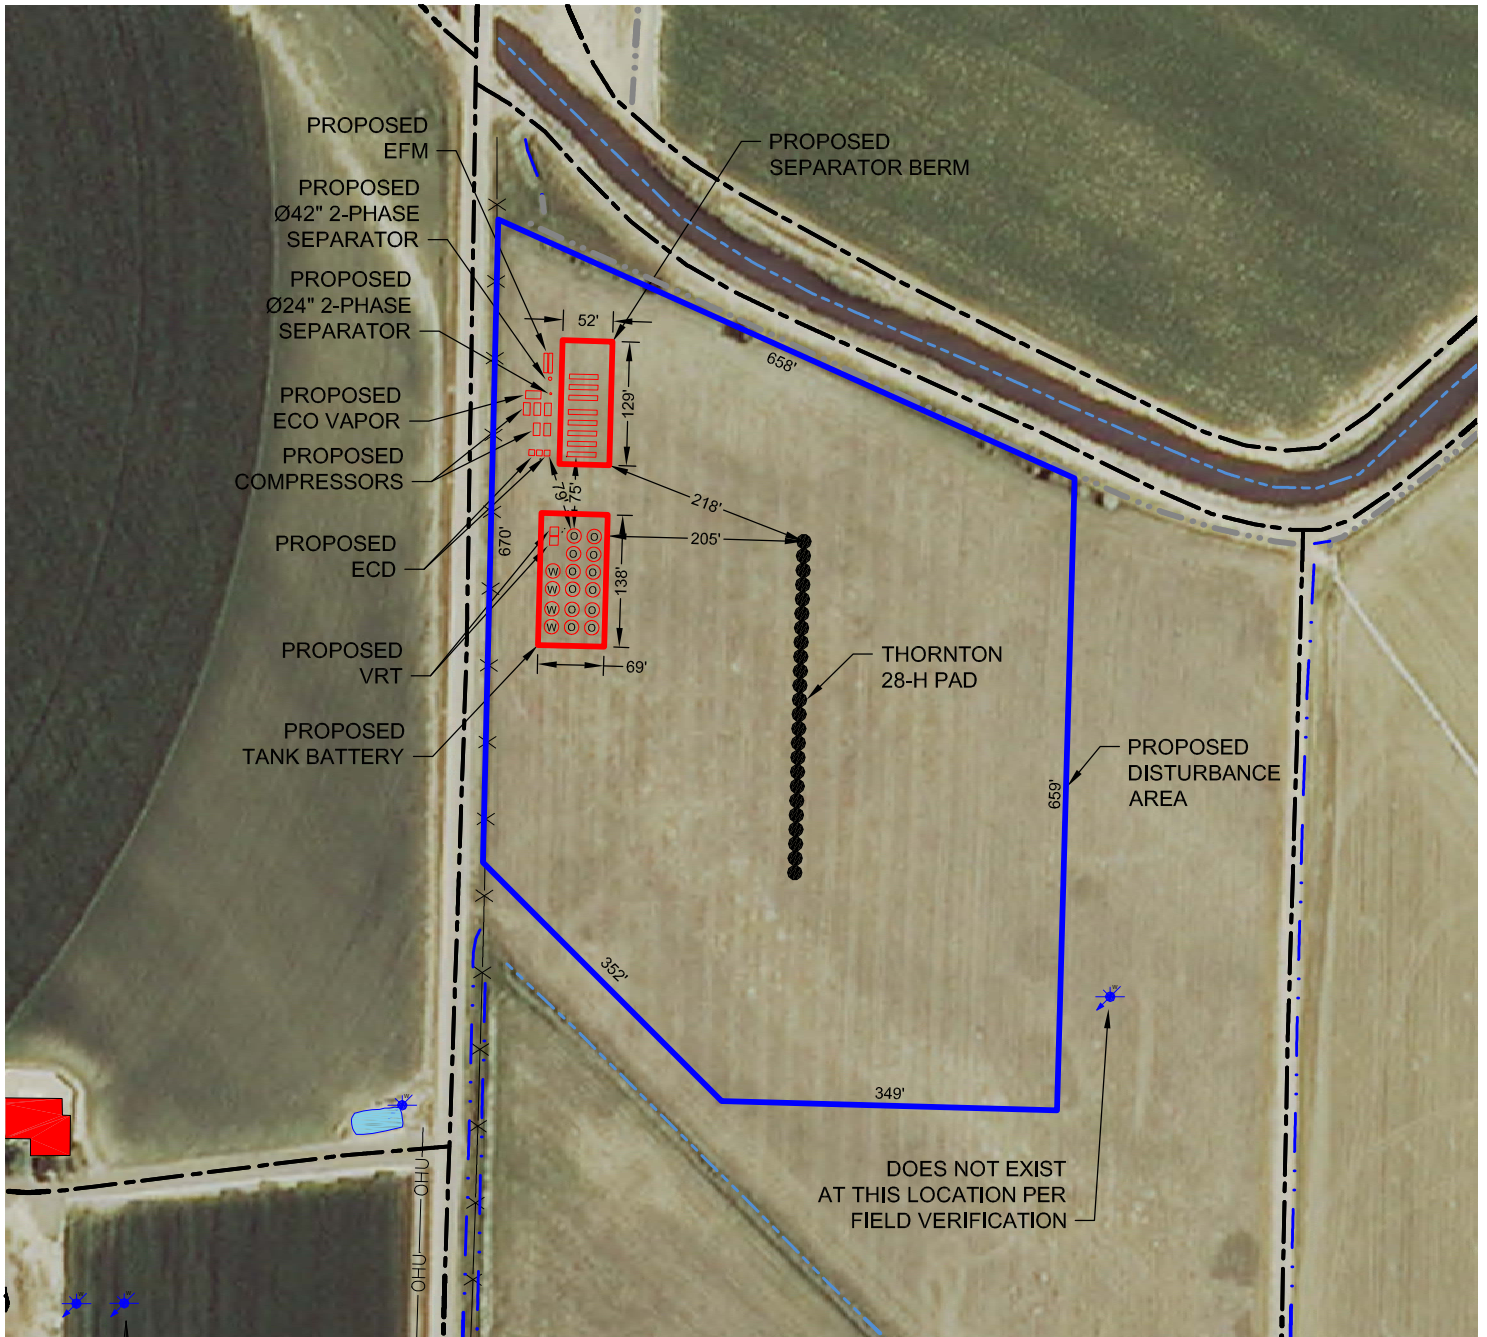

LEGEND

- | | | | |
|-------|-----------------------|-----|------------------|
| ● | = PROPOSED WELL | --- | = DITCH |
| ⚡ | = WATER WELL | --- | = CONCRETE DITCH |
| — | = PROPOSED DA | --- | = CANAL |
| — | = PROPOSED FACILITIES | --- | = ROAD |
| ✕ | = FENCE | --- | = POND |
| —OHU— | = OVERHEAD UTILITY | --- | = BUILDING UNIT |

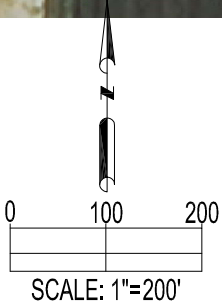

PREPARED BY:



FIELD DATE:

01-06-16

DRAWING DATE:

02-18-16

BY:

KAD

CHECKED BY:

TJN

SITE NAME:

THORNTON 28-H PAD

SURFACE LOCATION:

SW 1/4 NW 1/4 SEC. 28, T7N, R66W, 6TH P.M.
WELD COUNTY, COLORADO

PREPARED FOR:

