


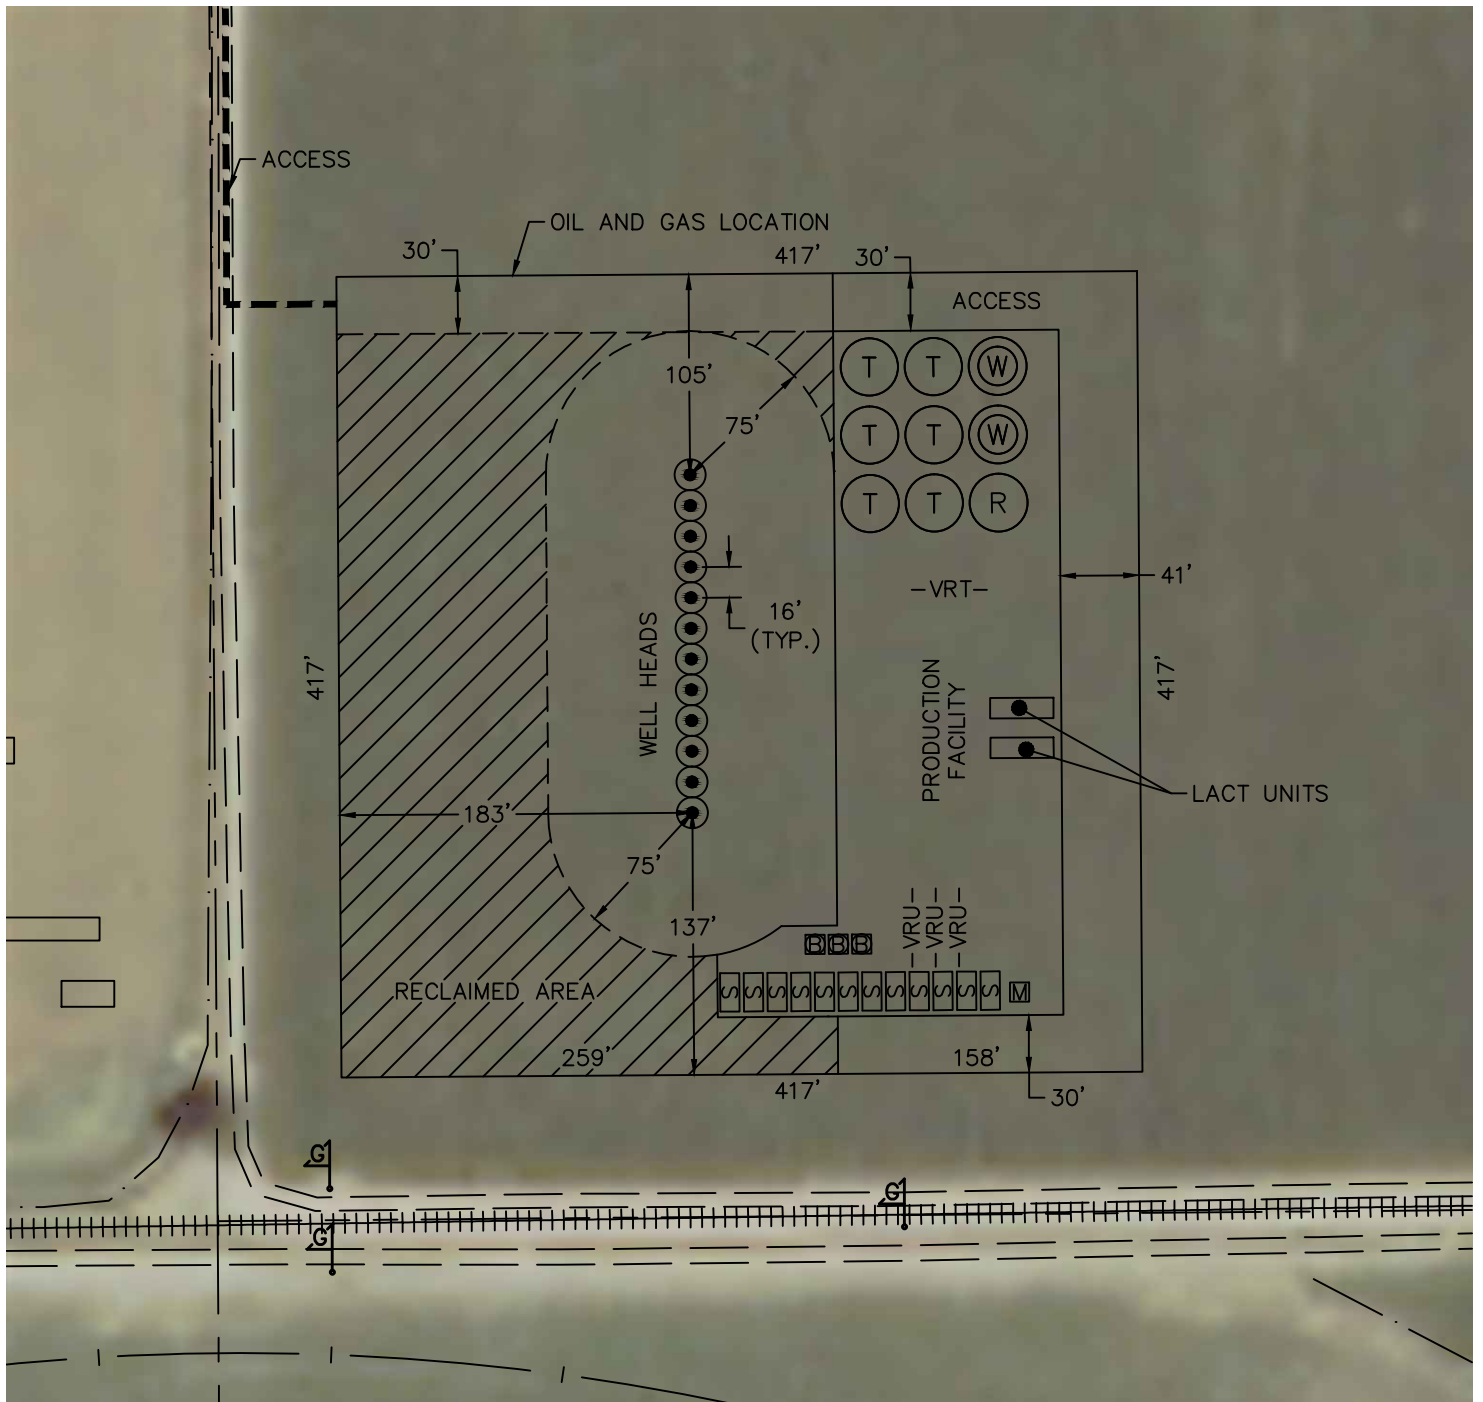

PROPOSED SCALED FACILITY DRAWING

VAIL PAD


SECTION: 12
TOWNSHIP: 4N
RANGE: 68W
6TH. P.M.
WELD COUNTY, CO



LEGEND

- PROPOSED WELL HEAD
- TANK BATTERY
- WATER TANK
- REJECT TANK
- SEPARATOR
- ECD
- METER
- VRT- VAPOR RECOVERY TOWER
- VRU- VAPOR RECOVERY UNIT

TOTAL DISTURBED AREA OF LOCATION: ±4.0 ACRES
TOTAL SIZE OF LOCATION AFTER RECLAMATION: ±2.8 ACRES

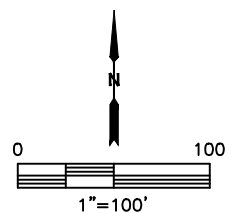

DATE: 8/16/2016
PROJECT#: 2014184