

CONSTRUCTION LAYOUT DRAWING

1 of 2


VEGETATION:
DISTURBED GRASSLAND

SURFACE USE:
GRAZING

PAD 380'X400' ELEV=5384.4'			
DISTURBED AREA=5.6± ACRES			
ESTIMATED DIRT QUANTITIES			
CUTx10%	FILL	TOPSOIL	EXCESS
38,450	34,490	3,750	210
NOTE: VOLUMES IN CUBIC YARDS. TOPSOIL INCLUDED IN VOLUMES AT A DEPTH OF 6". PIT NOT INCLUDED IN TOTAL EXCESS.			
JONES 19-11-10-59 PAD LOC ID # 428312			

 PROPOSED RECLAIMED ACREAGE

TOTAL PROPOSED RECLAIMED 3.2 ACRES
NOT ALL TOP SOIL INSIDE OF RECLAIMED AREA WILL BE UTILIZED.

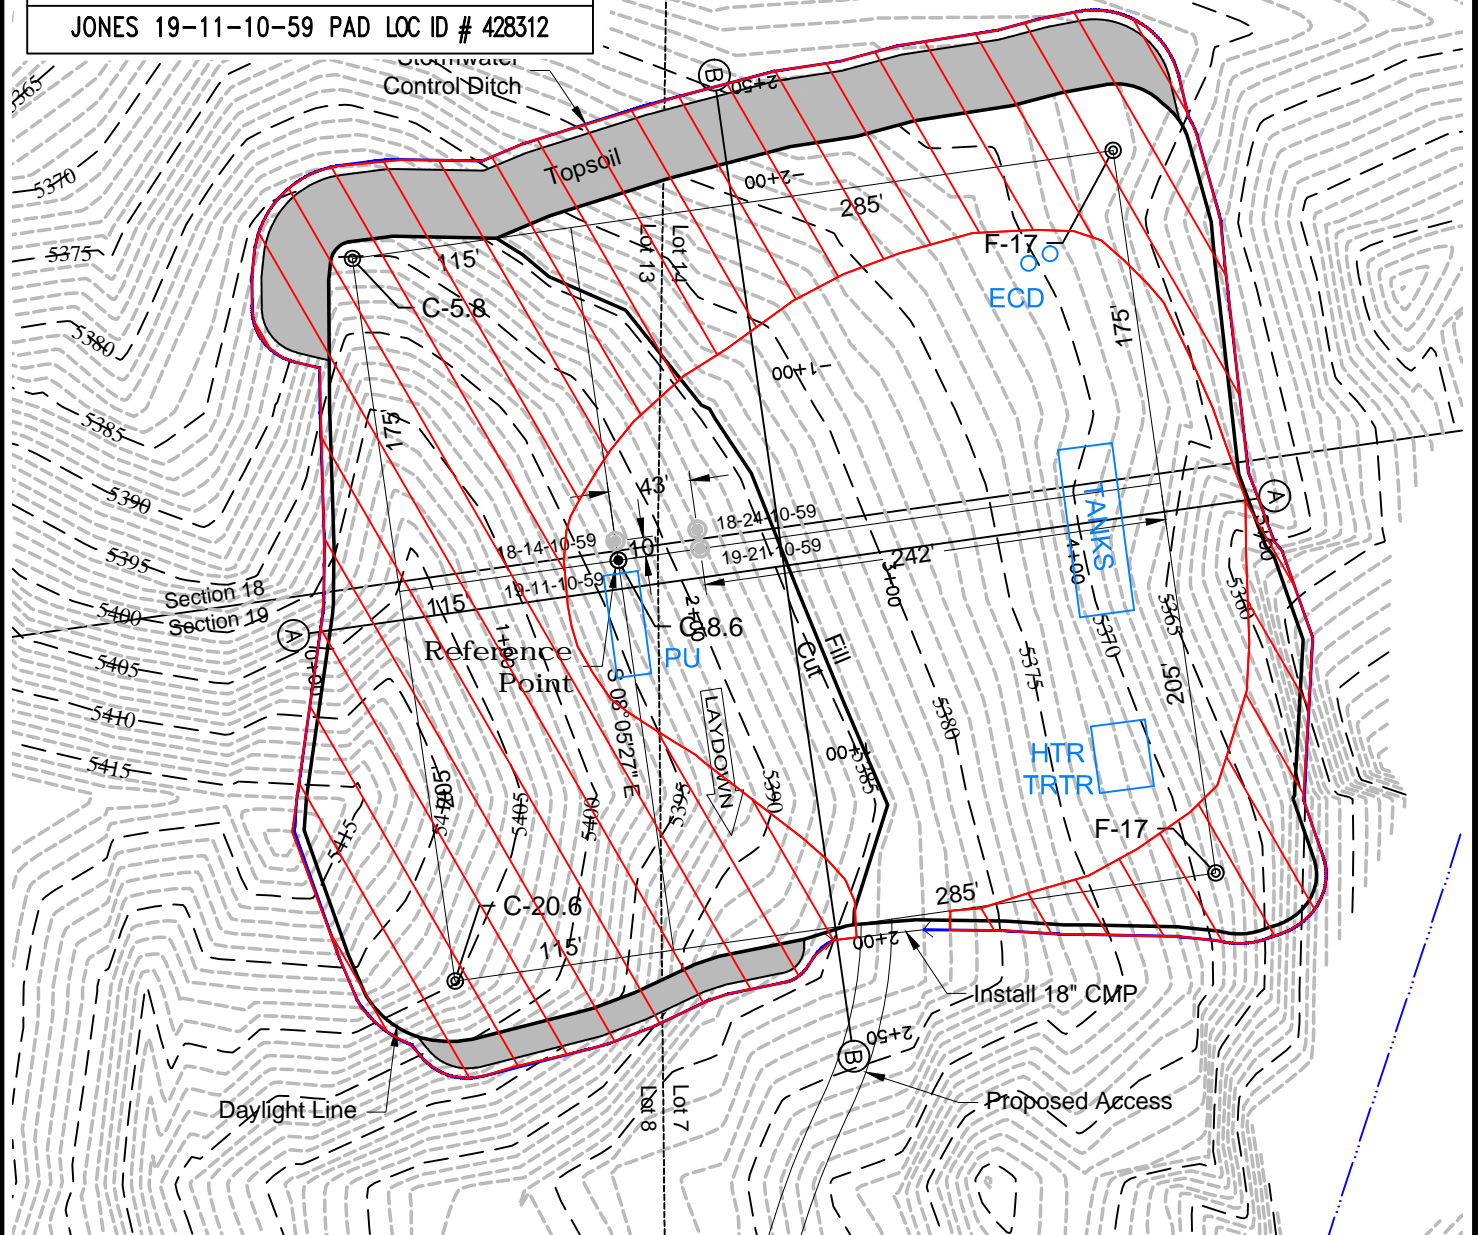

NOTE:
10% ALLOWANCE IS MADE FOR SOIL EXPANSION.

CARRIZO OIL & GAS, INC
JONES 19-11-10-59 PAD

LOT 8 SECTION 19 T10N R59W
6th PM WELD COUNTY COLORADO

8/25/16