


Section 21
T. 5 S., R. 97 W.
6th. P.M.

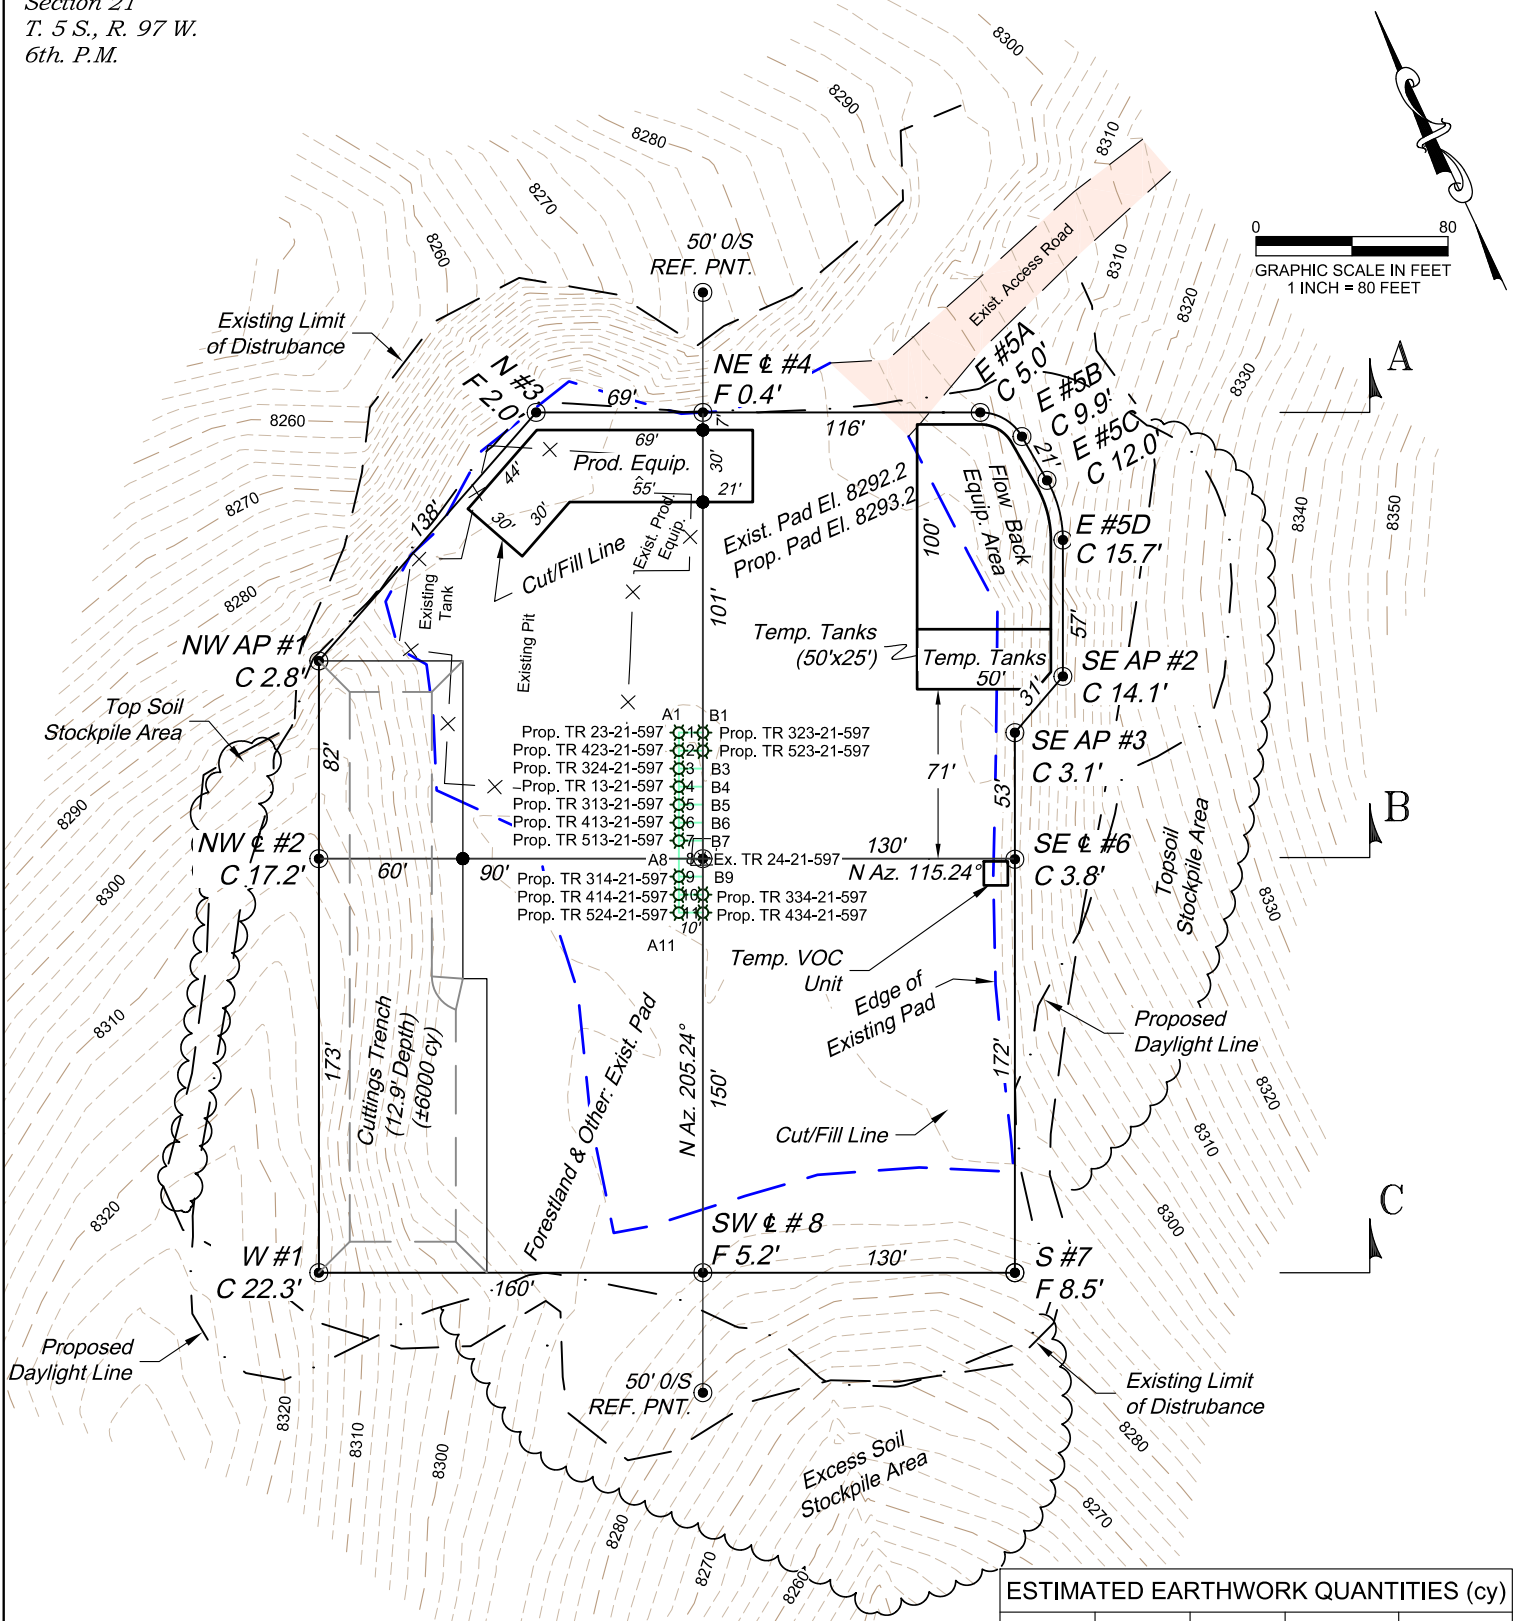

***NOTE:**

- 1.) 10% SWELL FACTOR APPLIED TO CUT VOLUME.
- 2.) TOPSOIL VOLUME BASED ON 12" SOIL DEPTH.
- 3.) TOTAL DISTURBED AREA = 5.22 ac.

REVISED: 8/22/16

ESTIMATED EARTHWORK QUANTITIES (cy)				
ITEM	CUT	FILL	TOPSOIL	EXCESS
PAD	15200	4700	500	10000
PIT	6000			6000
TOTALS	21200	4700	500	16000

136 East Third Street
Rifle, Colorado 81650
Ph. (970) 625-2720
Fax (970) 625-2773



BOOKCLIFF
Survey Services, Inc.


SCALE: 1" = 80'
DATE: 5/20/13
PLAT: 2 of 9
PROJECT: Trail Ridge
DFT: cs



TEP Rocky Mountain LLC

TR 24-21-597 Drill Pad - Plat 2
CONSTRUCTION LAYOUT

CL
WELLS

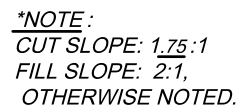


Third Street
 Suite 81650
 625-2720
 625-2773

 **BOOKCLIFF**
 Survey Services, Inc.



TR 24-21-597 Drill Pad - Plat 3
CONSTRUCTION LAYOUT
CROSS SECTIONS

Section 21
T. 5 S., R. 97 W.
6th. P.M.

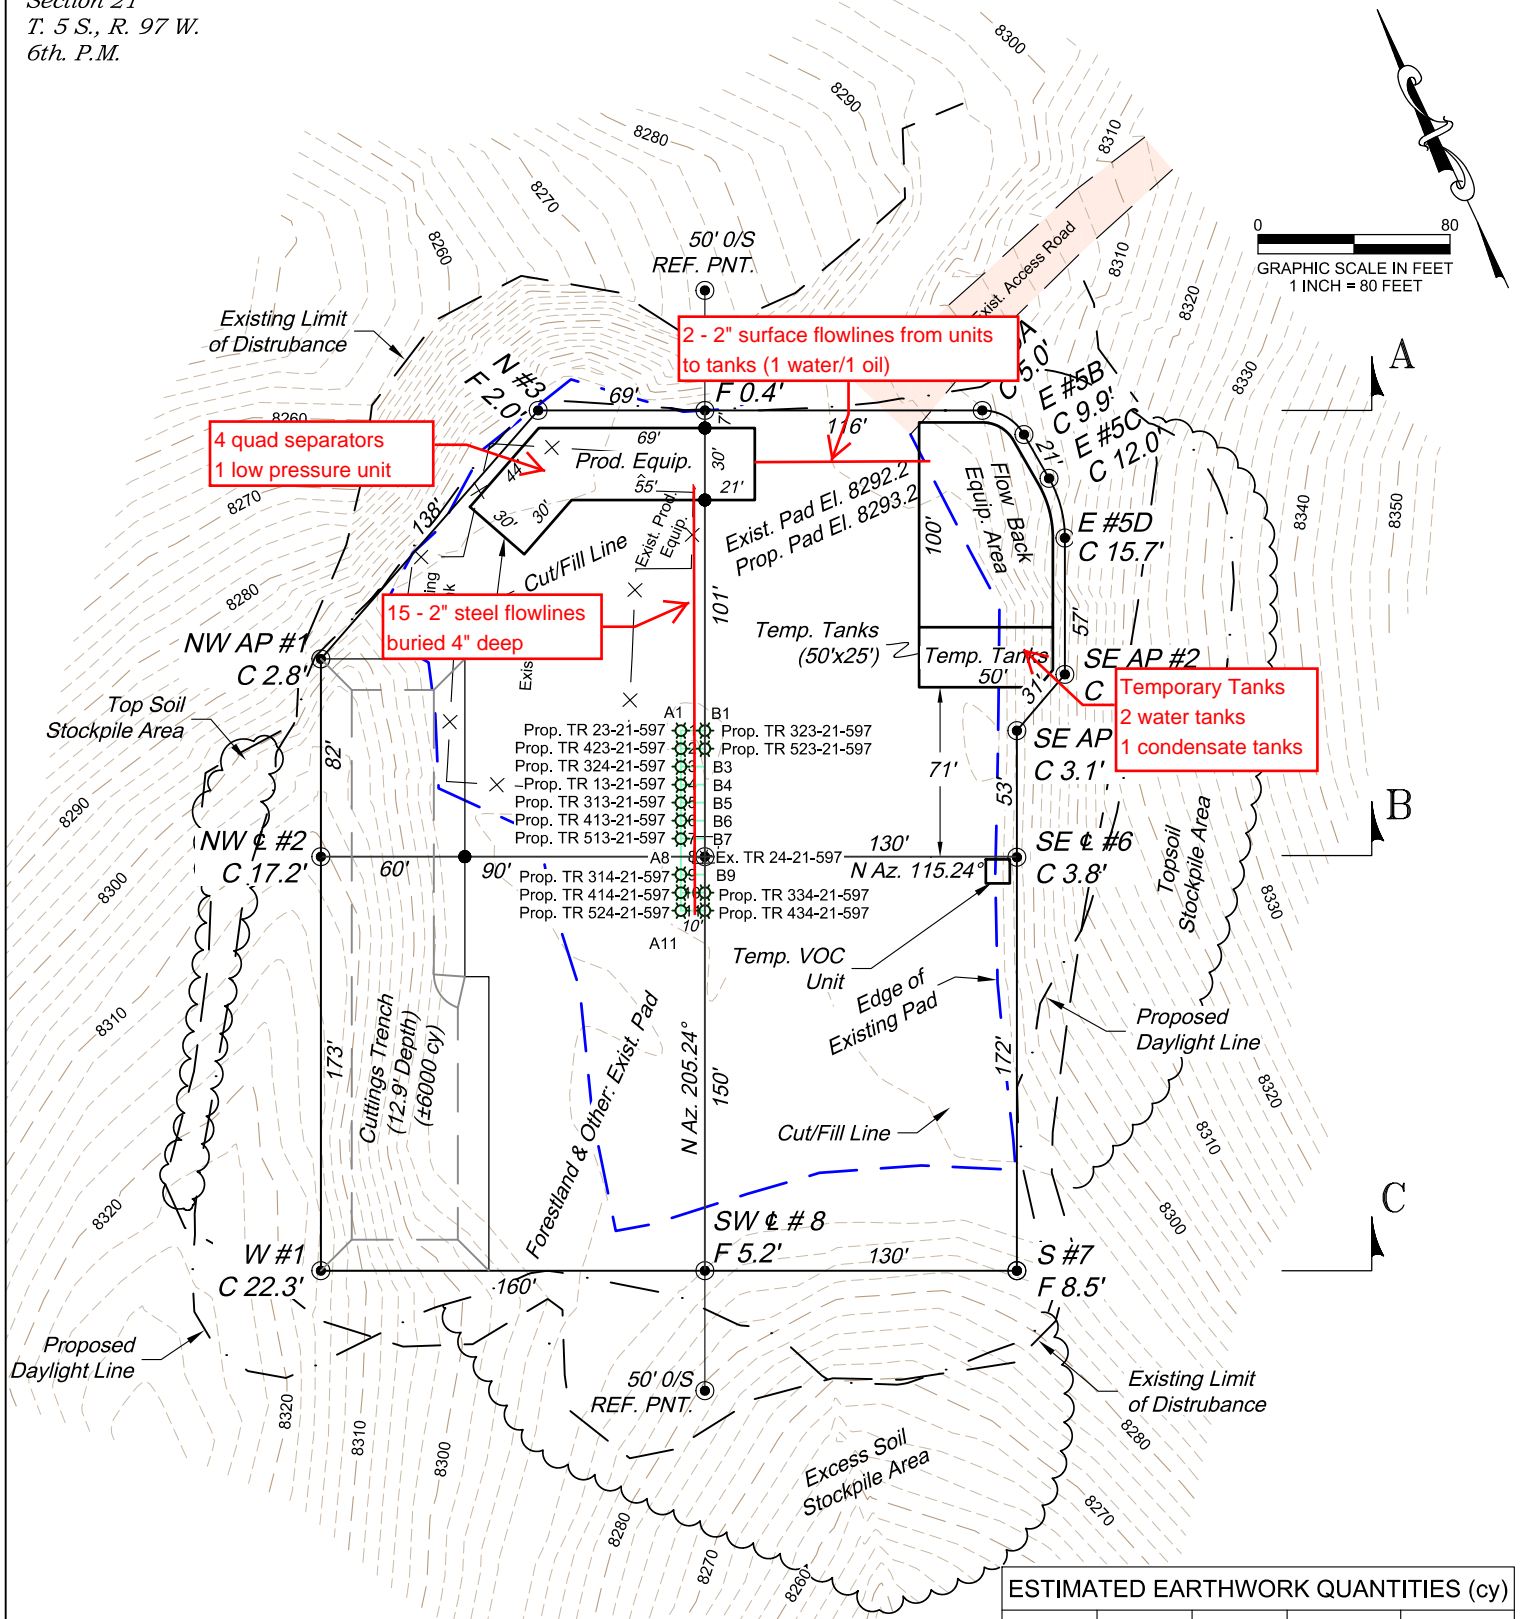

***NOTE:**

- 1.) 10% SWELL FACTOR APPLIED TO CUT VOLUME.
- 2.) TOPSOIL VOLUME BASED ON 12" SOIL DEPTH.
- 3.) TOTAL DISTURBED AREA = 5.13 ac.

REVISED: 8/5/16

ESTIMATED EARTHWORK QUANTITIES (cy)				
ITEM	CUT	FILL	TOPSOIL	EXCESS
PAD	15200	4700	500	10000
PIT	6000			6000
TOTALS	21200	4700	500	16000

136 East Third Street
Rifle, Colorado 81650
Ph. (970) 625-2720
Fax (970) 625-2773



BOOKCLIFF
Survey Services, Inc.

SCALE: 1" = 80'
DATE: 5/20/13
PLAT: 2 of 9
PROJECT: Trail Ridge
DFT: cs




TEP Rocky Mountain LLC

TR 24-21-597 Drill Pad - Plat 2

Facility Layout Drawing

Section 21
T. 5 S., R. 97 W.
6th. P.M.

0 80
GRAPHIC SCALE IN FEET
1 INCH = 80 FEET

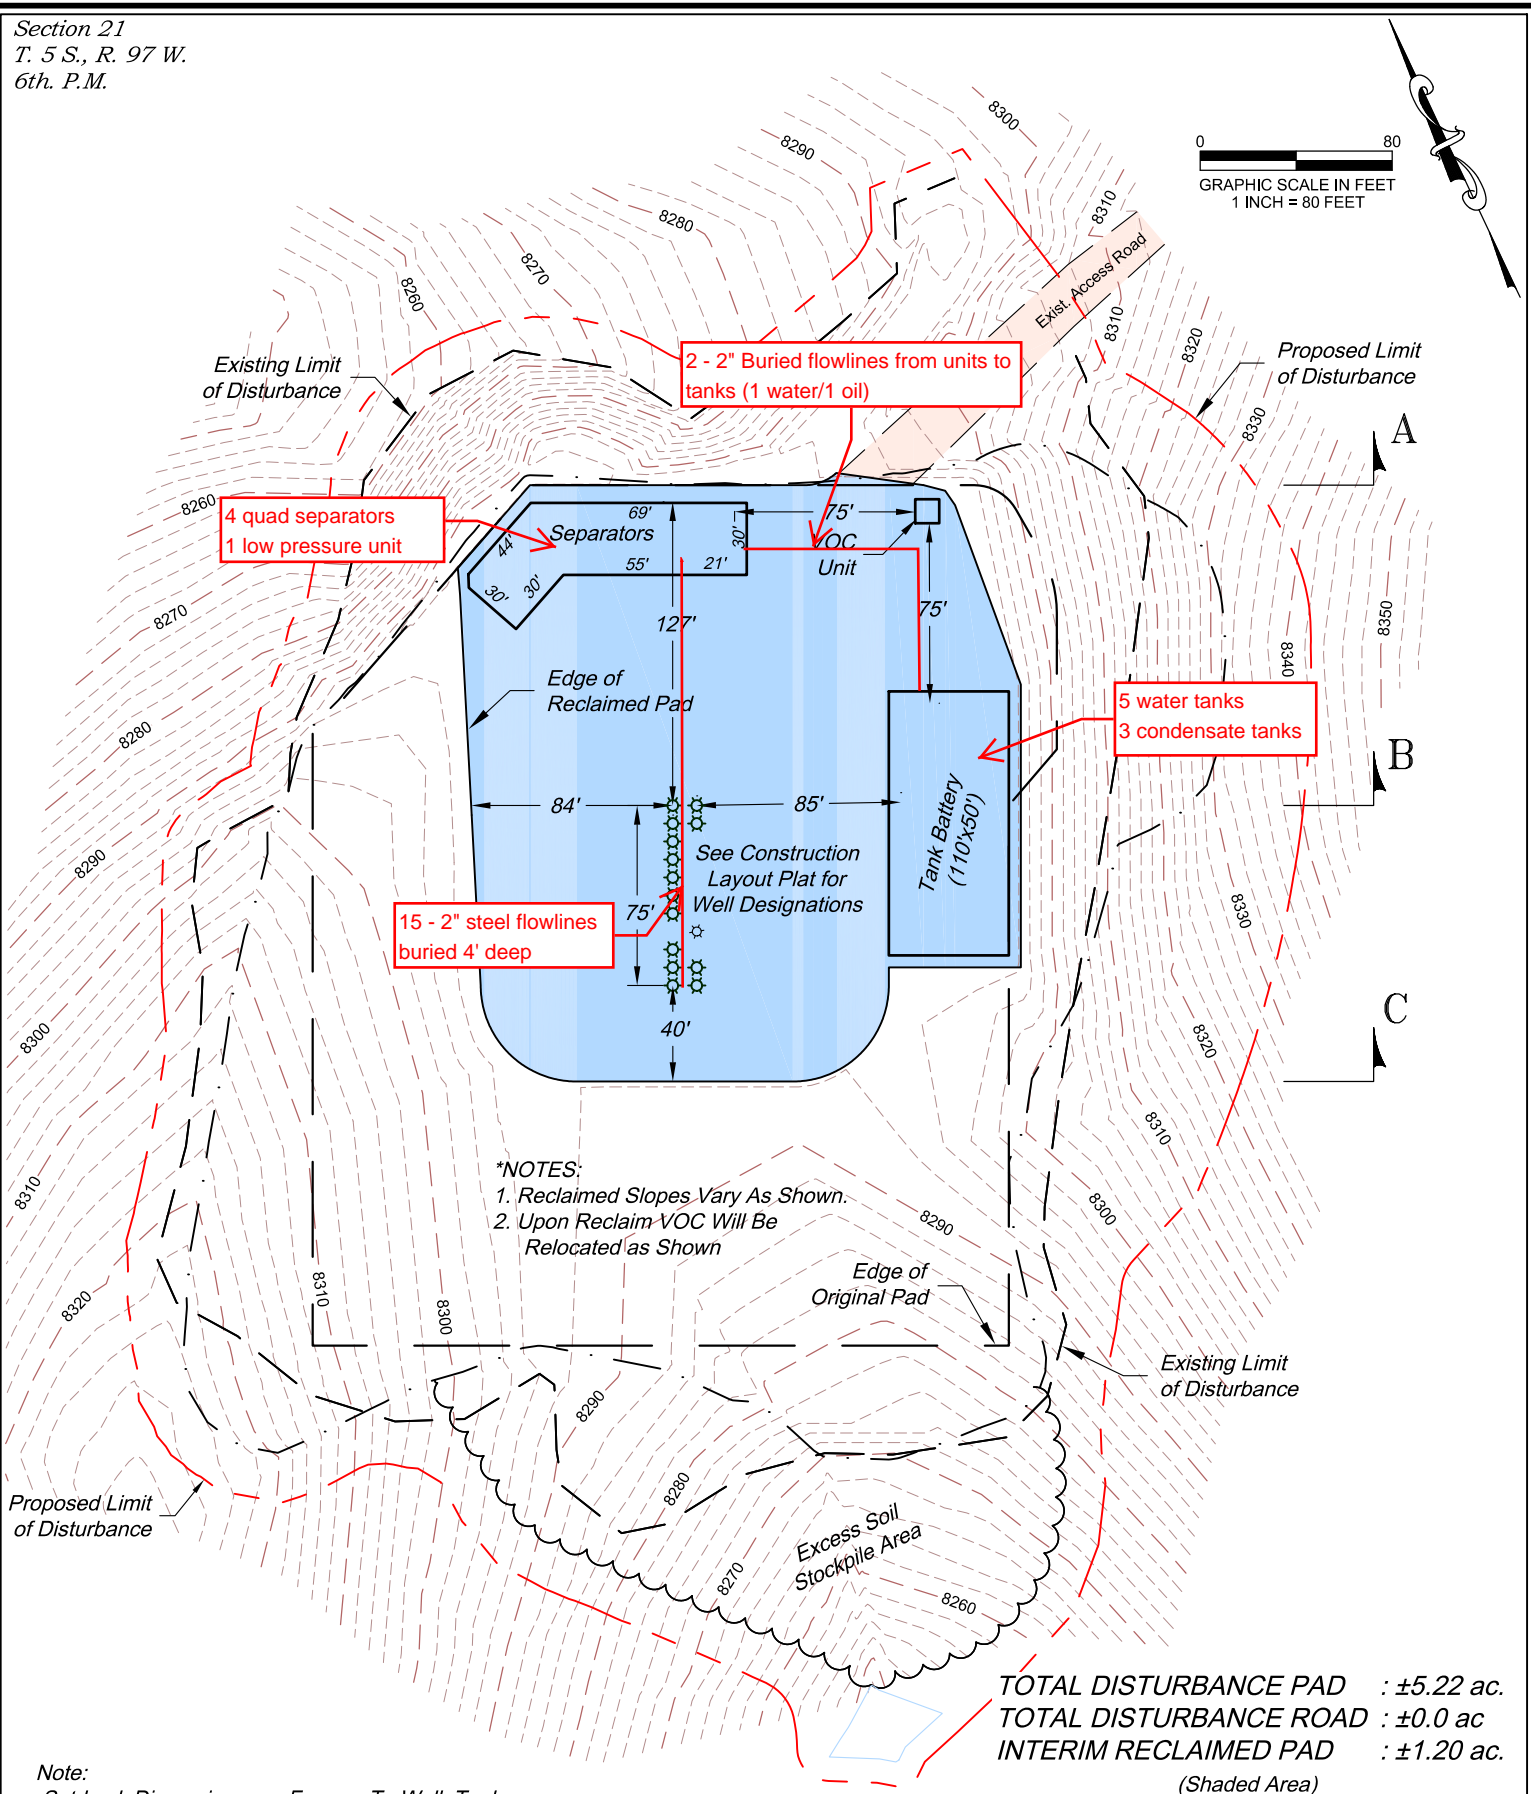

Note:
Set-back Dimensions are From or To Well, Tanks
and Burner on Separator Units.

REVISED: 8/5/16

136 East Third Street
Rifle, Colorado 81650
Ph. (970) 625-2720
Fax (970) 625-2773



BOOKCLIFF
Survey Services, Inc.

SCALE: 1" = 80'
DATE: 5/20/13
PLAT: 7 of 9
PROJECT: Trail Ridge
DFT: cs

Construction Plan Prepared for:



TEP Rocky Mountain LLC

TR 24-21-597 Drill Pad - Plat 7

Final Facility Layout Drawing