


T3S

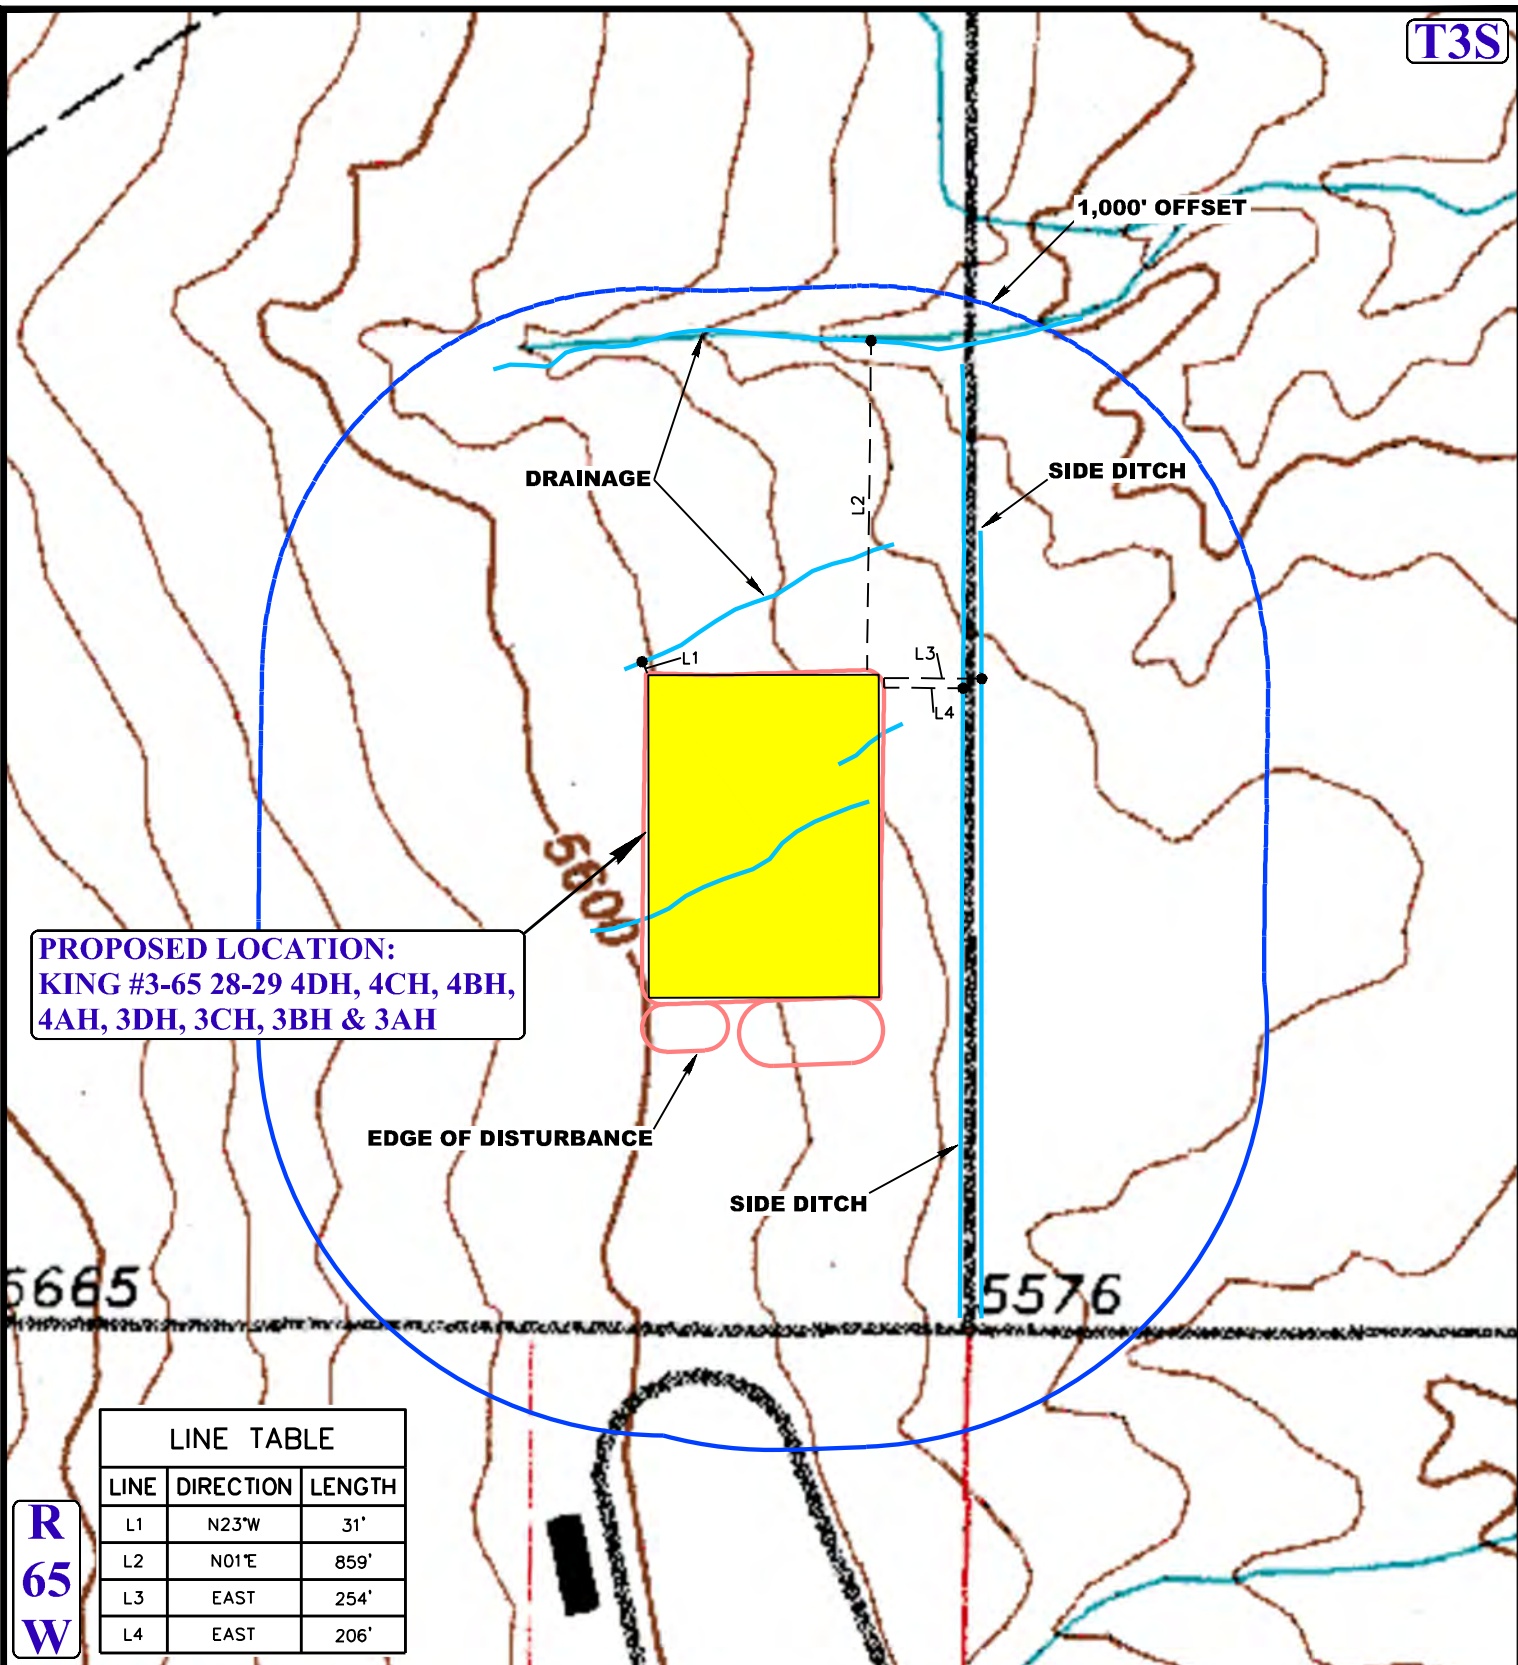

**PROPOSED LOCATION:
 KING #3-65 28-29 4DH, 4CH, 4BH,
 4AH, 3DH, 3CH, 3BH & 3AH**

EDGE OF DISTURBANCE

SIDE DITCH

LINE TABLE		
LINE	DIRECTION	LENGTH
L1	N23°W	31'
L2	N01°E	859'
L3	EAST	254'
L4	EAST	206'

R
65
W

LEGEND:

- EXISTING DRAINAGE
- 1000' OFFSET BOUNDARY



ConocoPhillips Company

KING #3-65 28-29 4DH, 4CH, 4BH, 4AH,
 3DH, 3CH, 3BH & 3AH
 E 1/2 SE 1/4, SECTION 28, T3S, R65W, 6th P.M.
 ADAMS COUNTY, COLORADO

SURVEYED BY	DATE	REVISED BY	DATE
G.W.	01-16-16	J.L.G.	02-18-16
DRAWN BY	DATE		
J.L.G.	01-28-16		
SCALE	1" = 500'		



UELS, LLC
 Corporate Office * 85 South 200 East
 Vernal, UT 84078 * (435) 789-1017

HYDROLOGY MAP

TOPO W