


PROPOSED PAD CONTOURS FRIEND TRUST #18-22

SECTION: 18
TOWNSHIP: 4S
RANGE: 50W

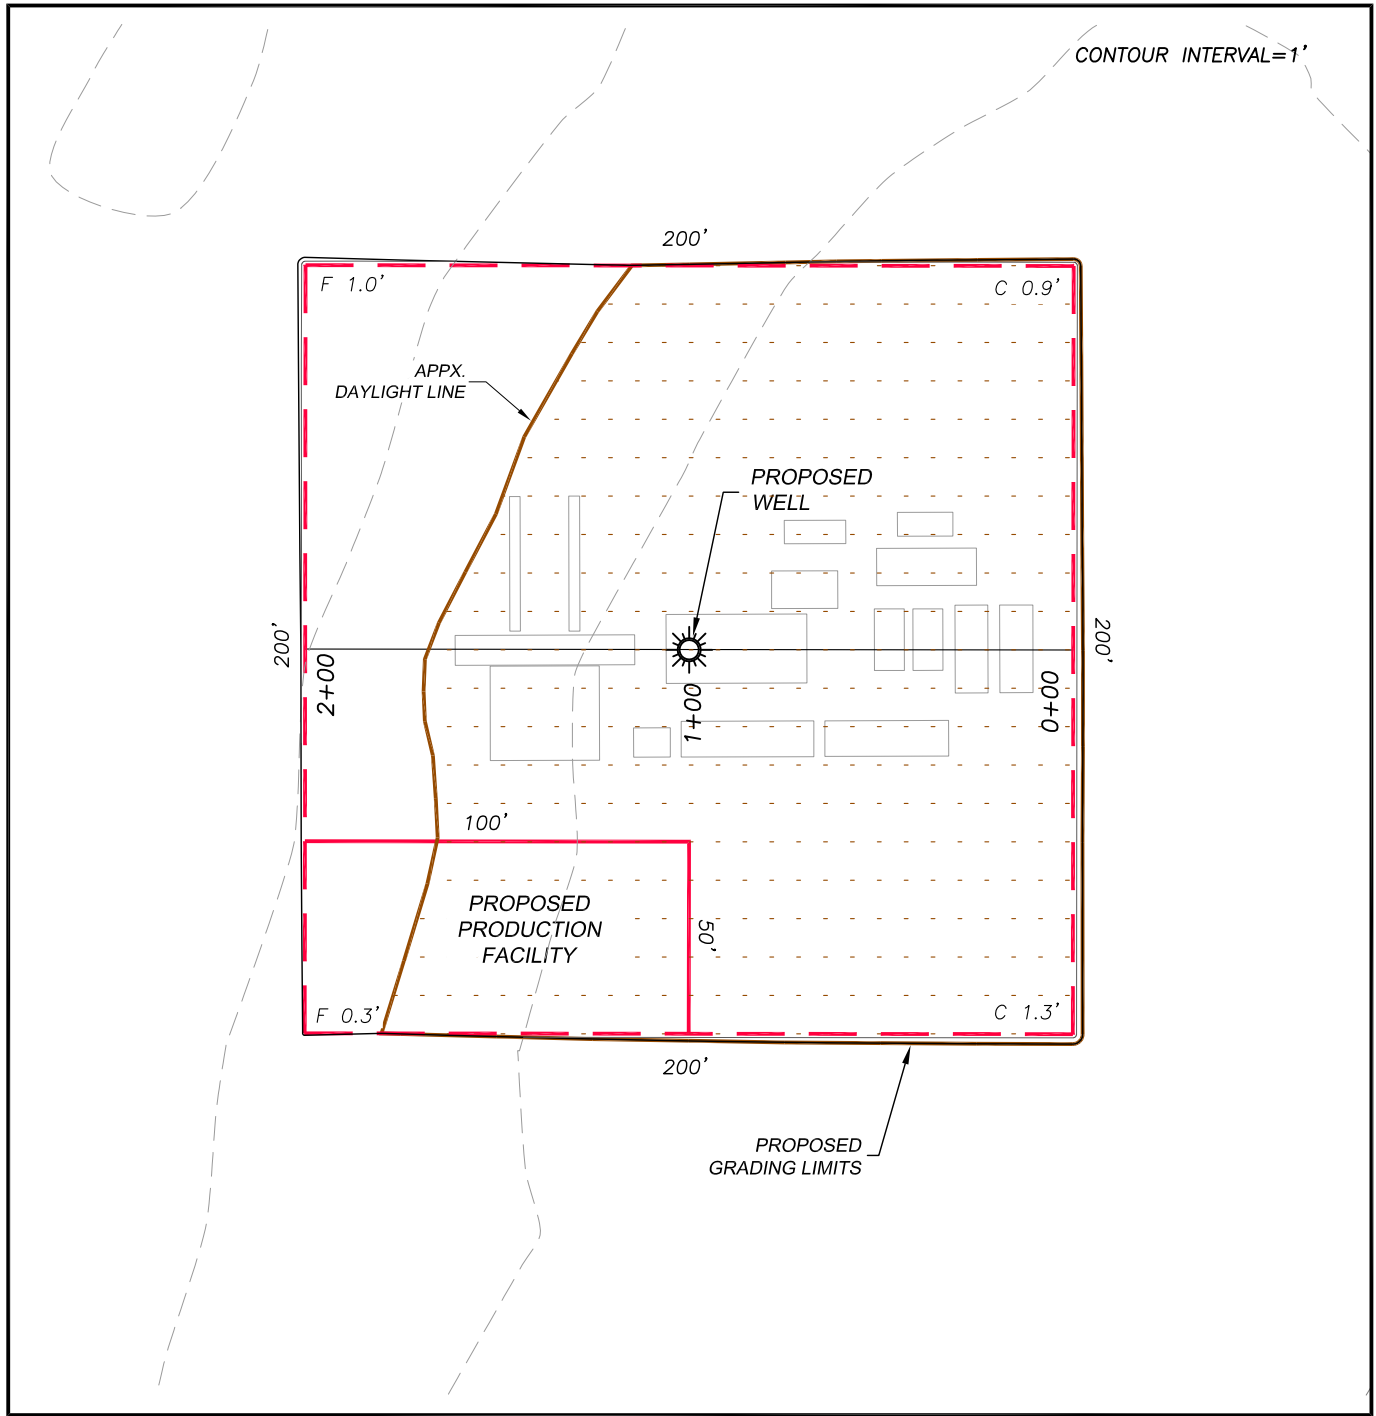

PROPOSED PAD



Top of pad elevation: 4623.5'
 Cut slope ratio: 2.0
 Fill slope ratio: 2.0
 Cut Swell Factor: 1.00
 Fill Shrink Factor: 1.00

PAD EARTHWORK VOLUMES

Total cut: 921± C.Y.
 Total fill: 121± C.Y.
 Balance Export: 800± C.Y.
 (6" Topsoil)
 Area: 0.9 Acres






AREA OF PROPOSED CUT

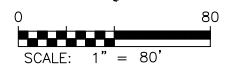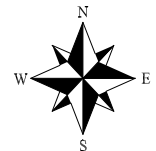

PROPOSED PAD CROSS SECTIONS
FRIEND TRUST #18-22

SECTION: 18
TOWNSHIP: 4S
RANGE: 50W

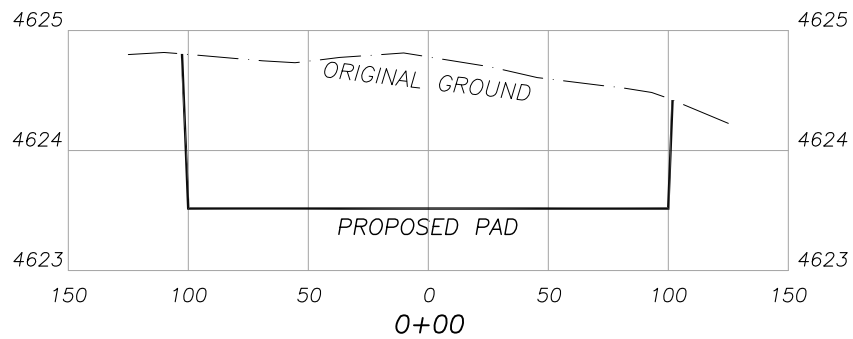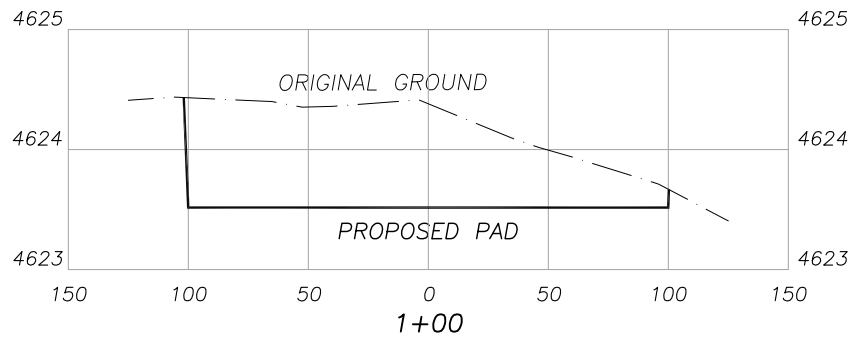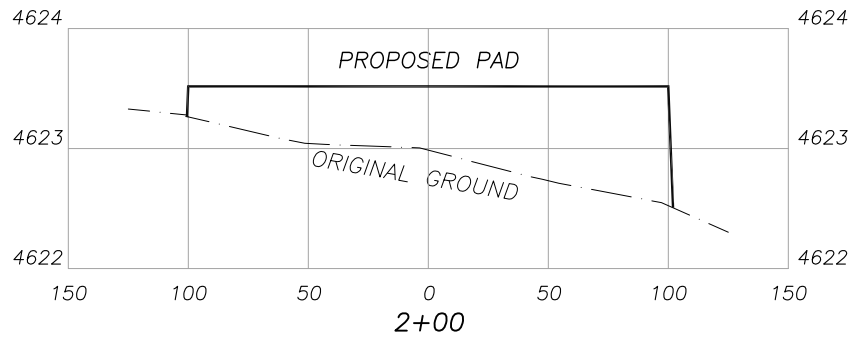

Horizontal Scale 50
Vertical Scale 1